



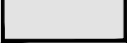
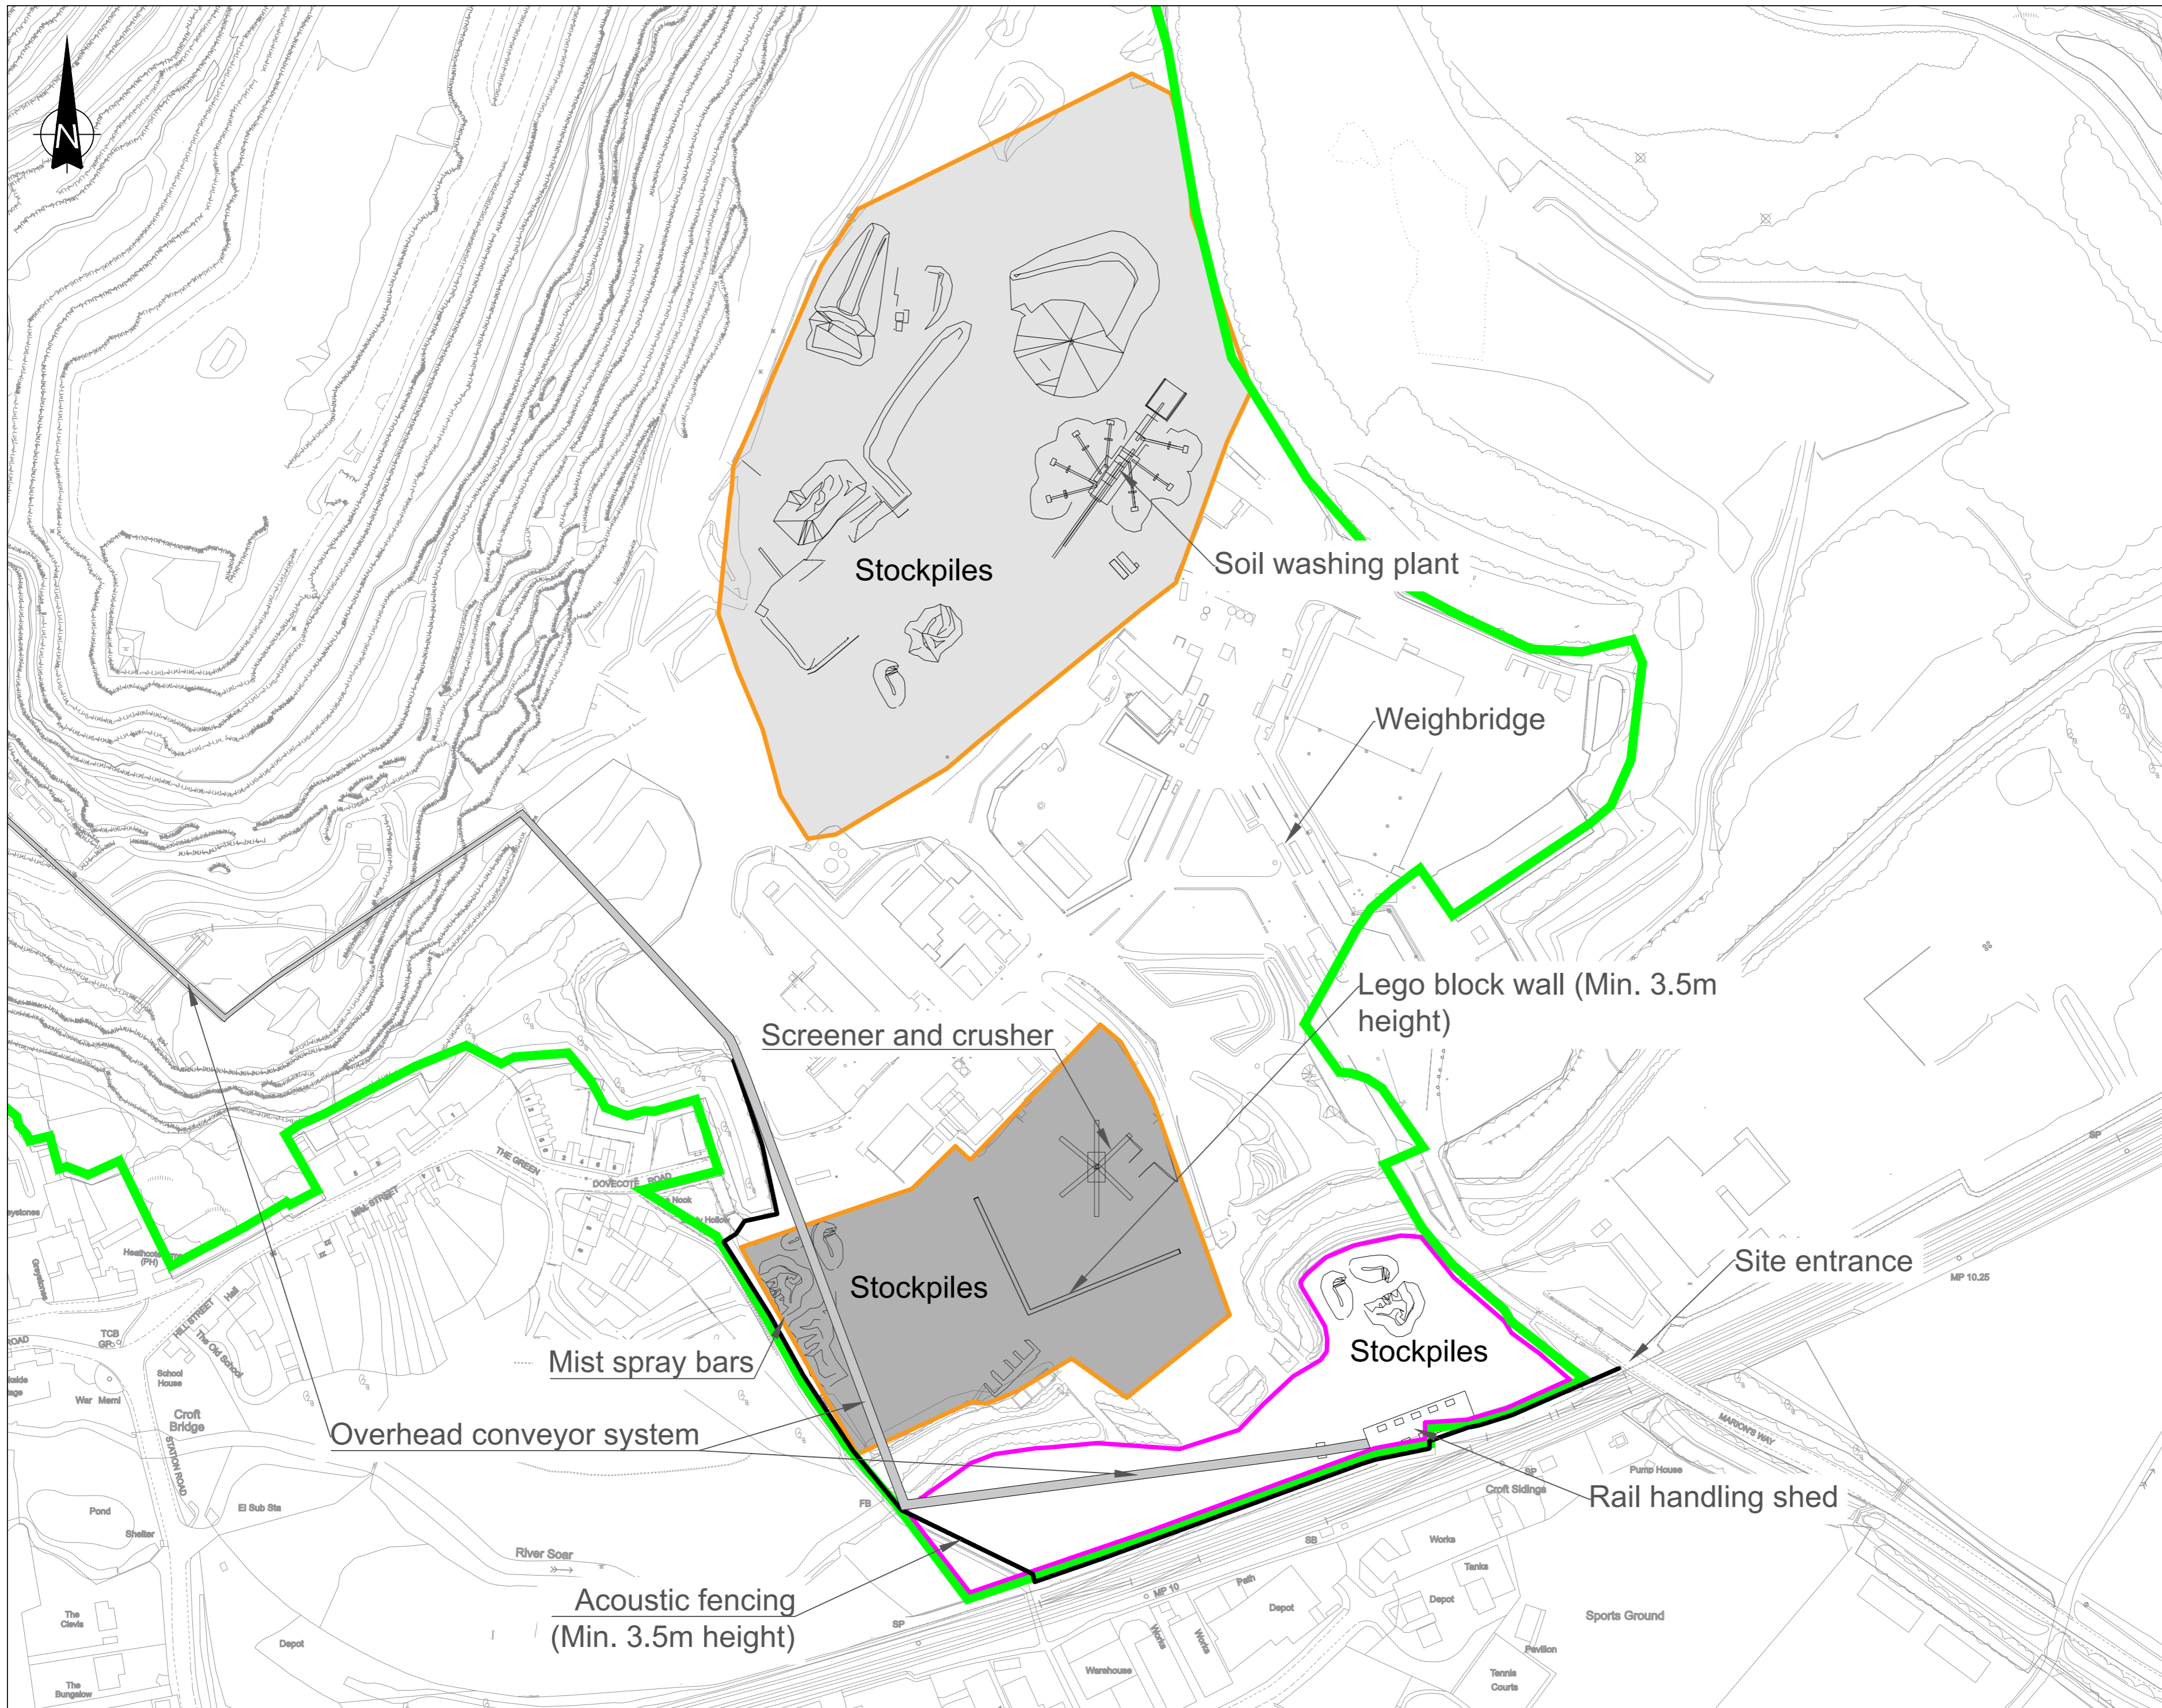


THIS INFORMATION IS CONFIDENTIAL AND THE PROPERTY OF SIRIUS. IT IS RELEASED ON CONDITION THAT NONE OF THE INFORMATION SHALL BE DISCLOSED TO ANY THIRD PARTY OR REPRODUCED IN WHOLE OR PART WITHOUT THE PRIOR CONSENT IN WRITING OF SIRIUS.

NOTES

-  Proposed Environmental Permit Boundary
-  Waste Treatment Areas
-  Rail Delivery and Temporary Stocking Area
-  Impermeable Surfacing
-  Hardstanding

 

REV	DESCRIPTION	DATE	BY



JOB TITLE
CROFT QUARRY ENVIRONMENTAL PERMIT VARIATION APPLICATION

DRAWING TITLE
WASTE TREATMENT OPERATIONAL LAYOUT PLAN

DRAWN	DATE	APPROVED	DATE
D.R	05/05/2024	D.T	05/05/2024
SCALE	SHEET	DRAWING NUMBER	REVISION
1:2,000	A2L	A1009/14/04	0