


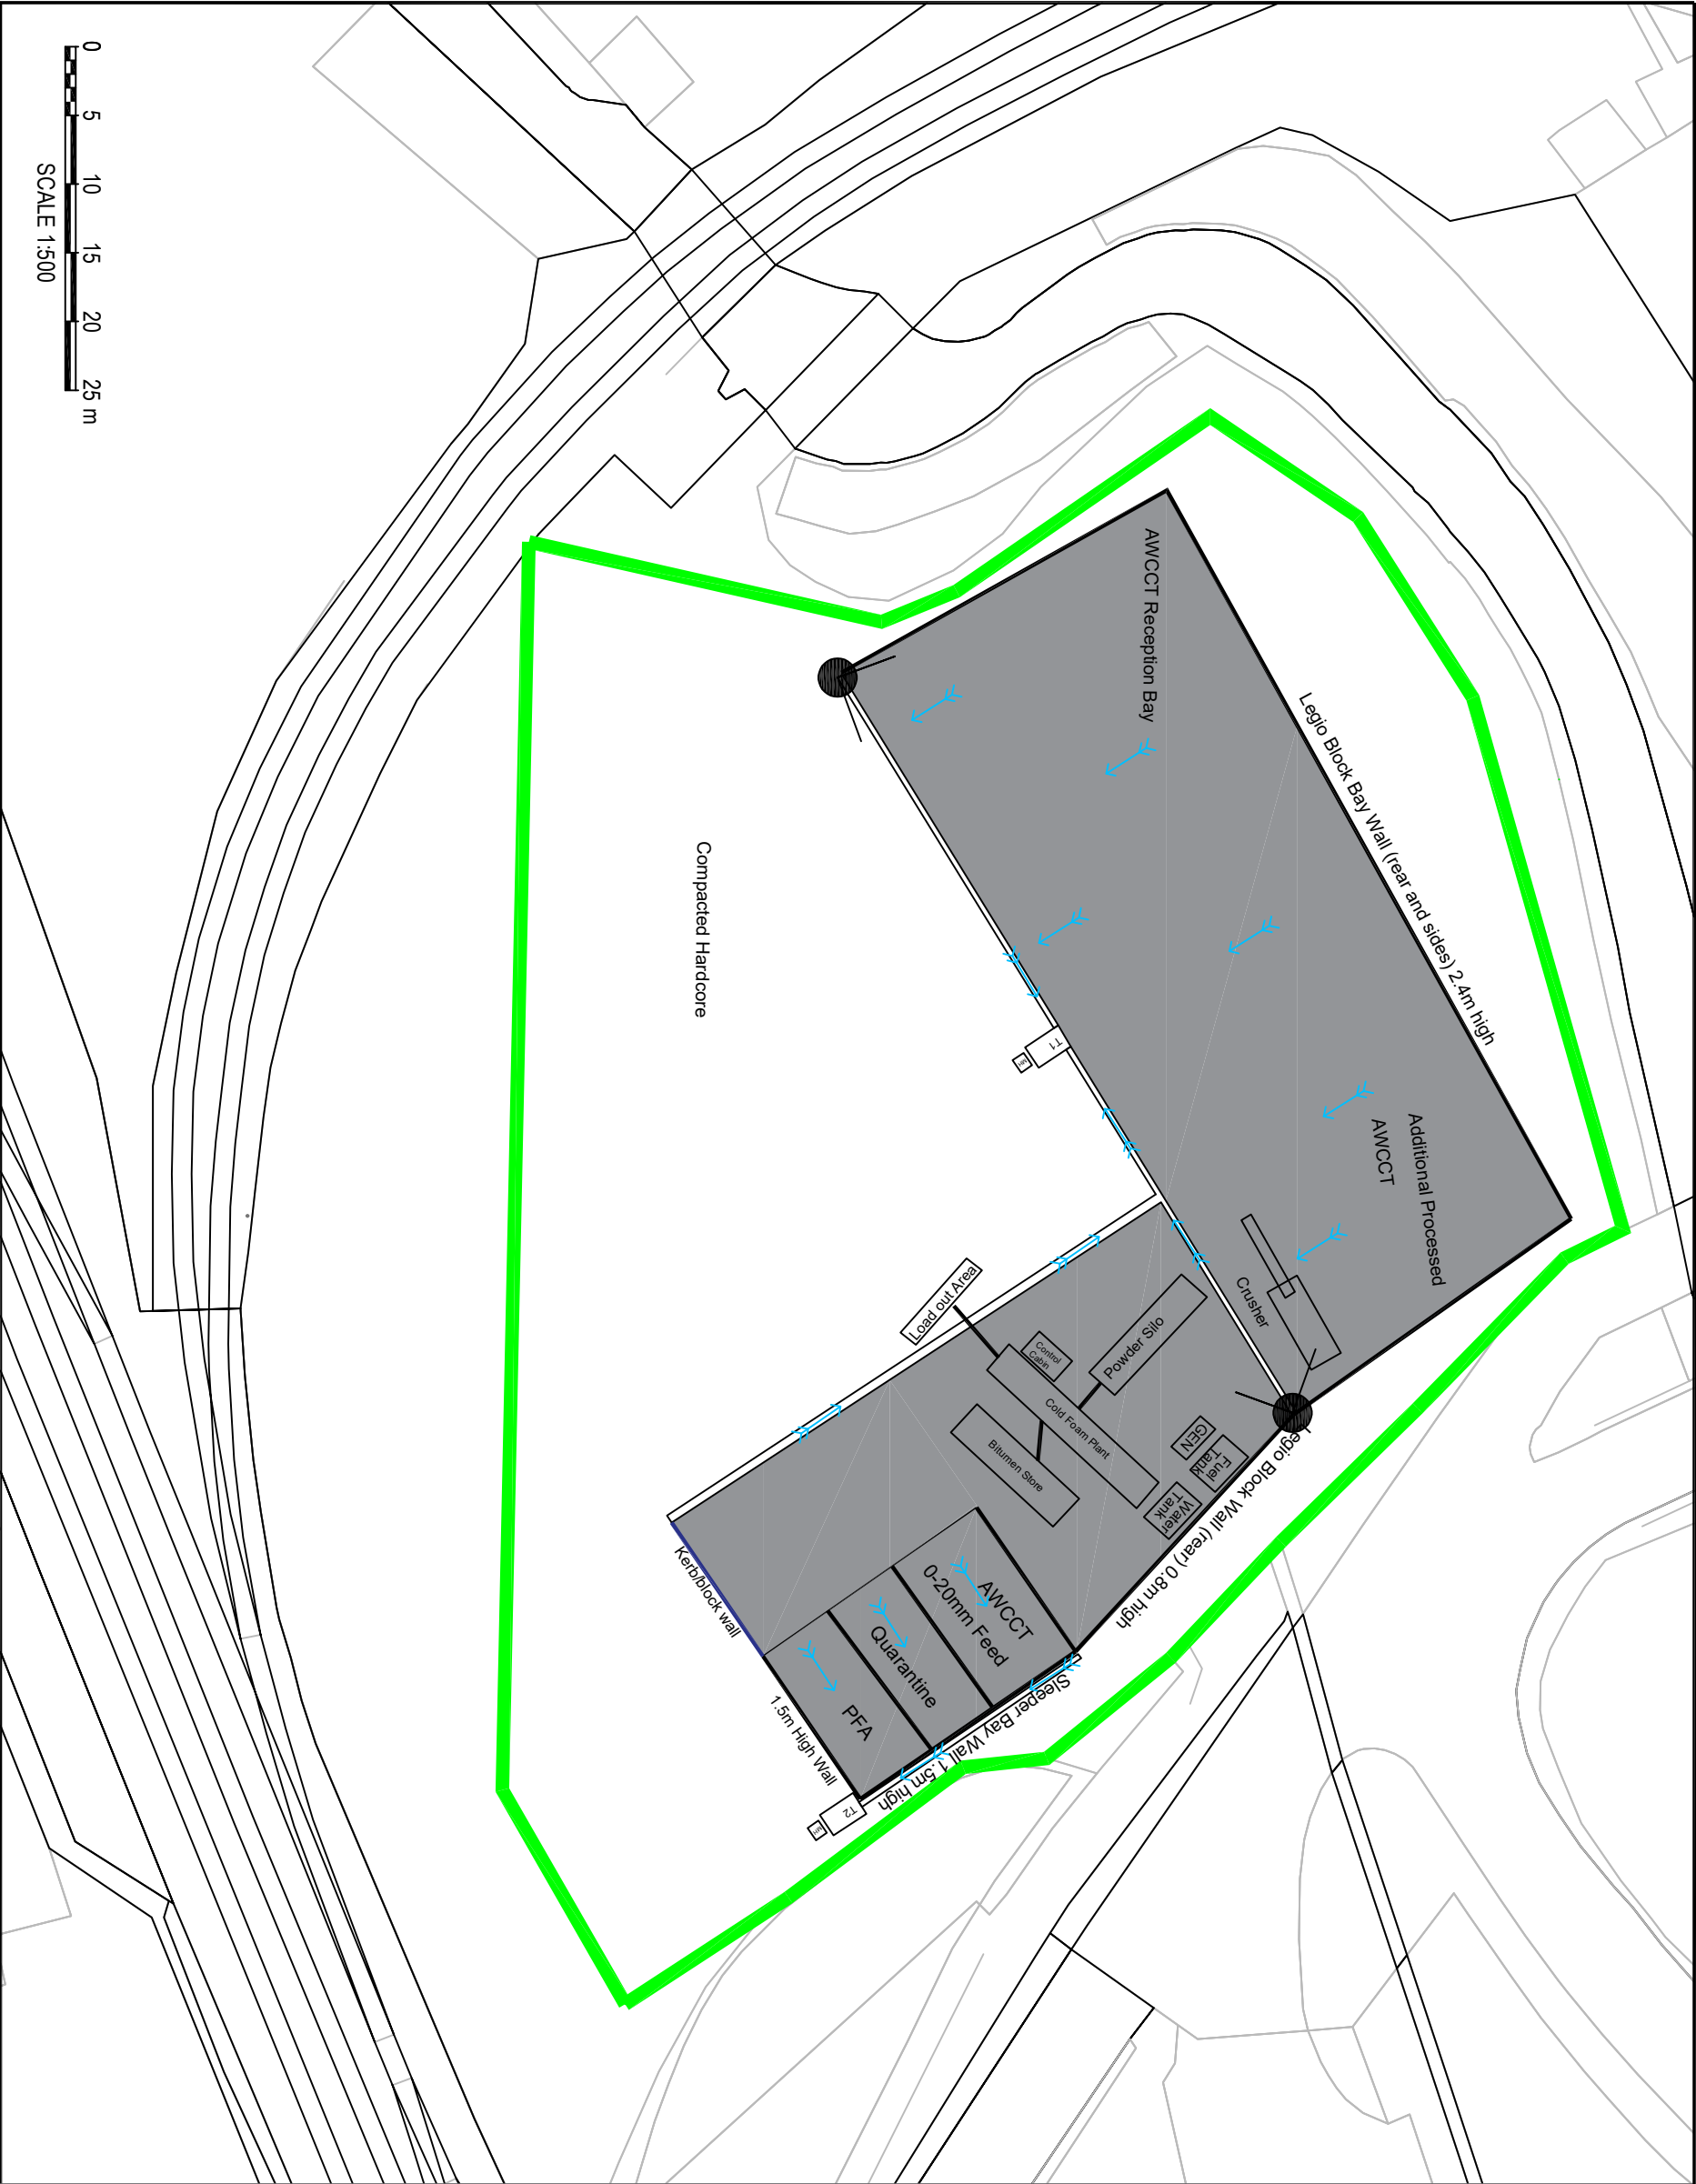

KEY:

Impermeable Surface
with Sealed Drainage

MH Manhole

GEN Generator

CCTV

Direction of Fall

T1 20,000 l underground tank

T2 4,500 l underground tank