




EP1 Emission Point (Generator)

● Roof Extraction Fan

Woodland

➔ Side Extraction Fan

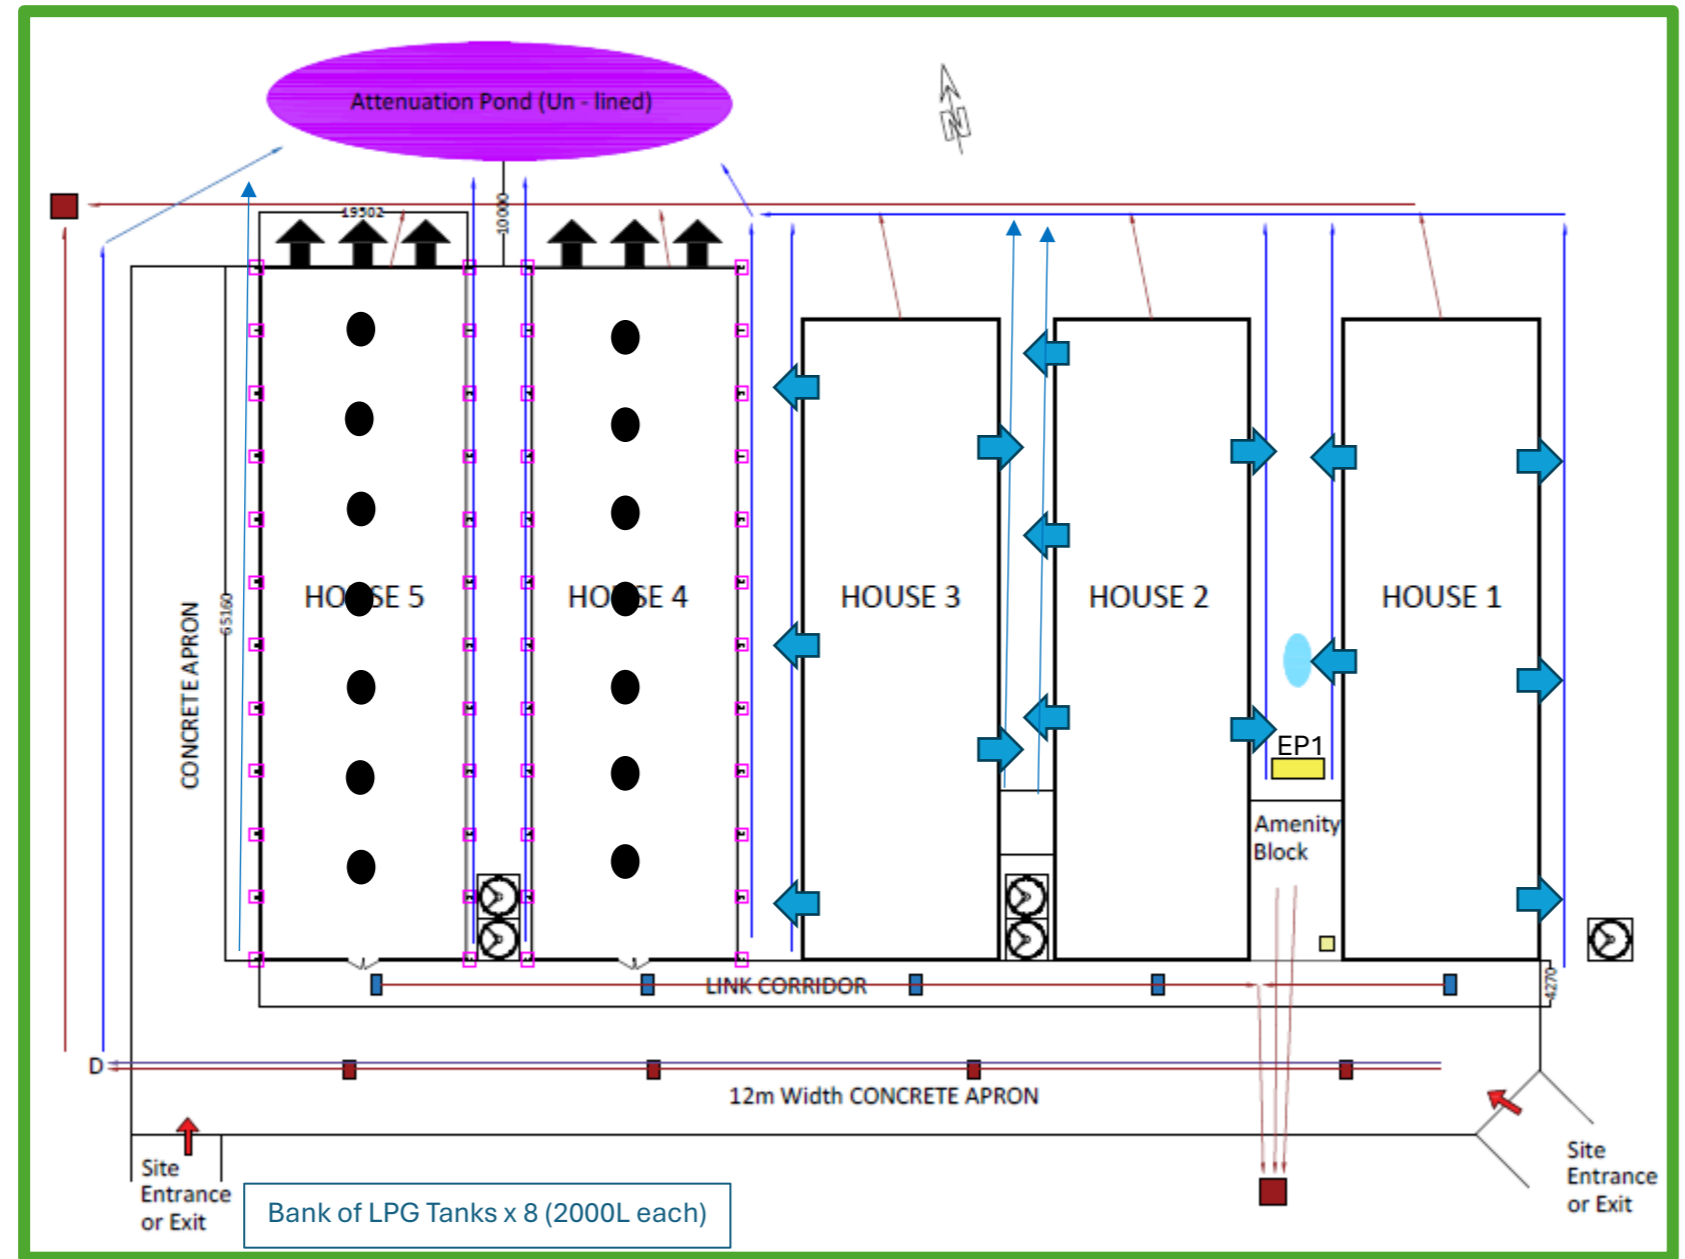

	Attenuation Pond (Un - lined)
	Wheel Wash
	Clean Yard Water
	Dirty Water Routes
	Clean Water Underground
	French Drain 9" pipe to pond
	Corridor Drains
	Yard Drains
	Dirty Water Tanks
	Water tank (45,500 L)
	Generator With Integrated Bund
	Feed Silos
	Diverter Valve
	Chemical Storage
	Gable End Fans