


DO NOT SCALE FROM THIS DRAWING

REFERENCE

— SITE BOUNDARY

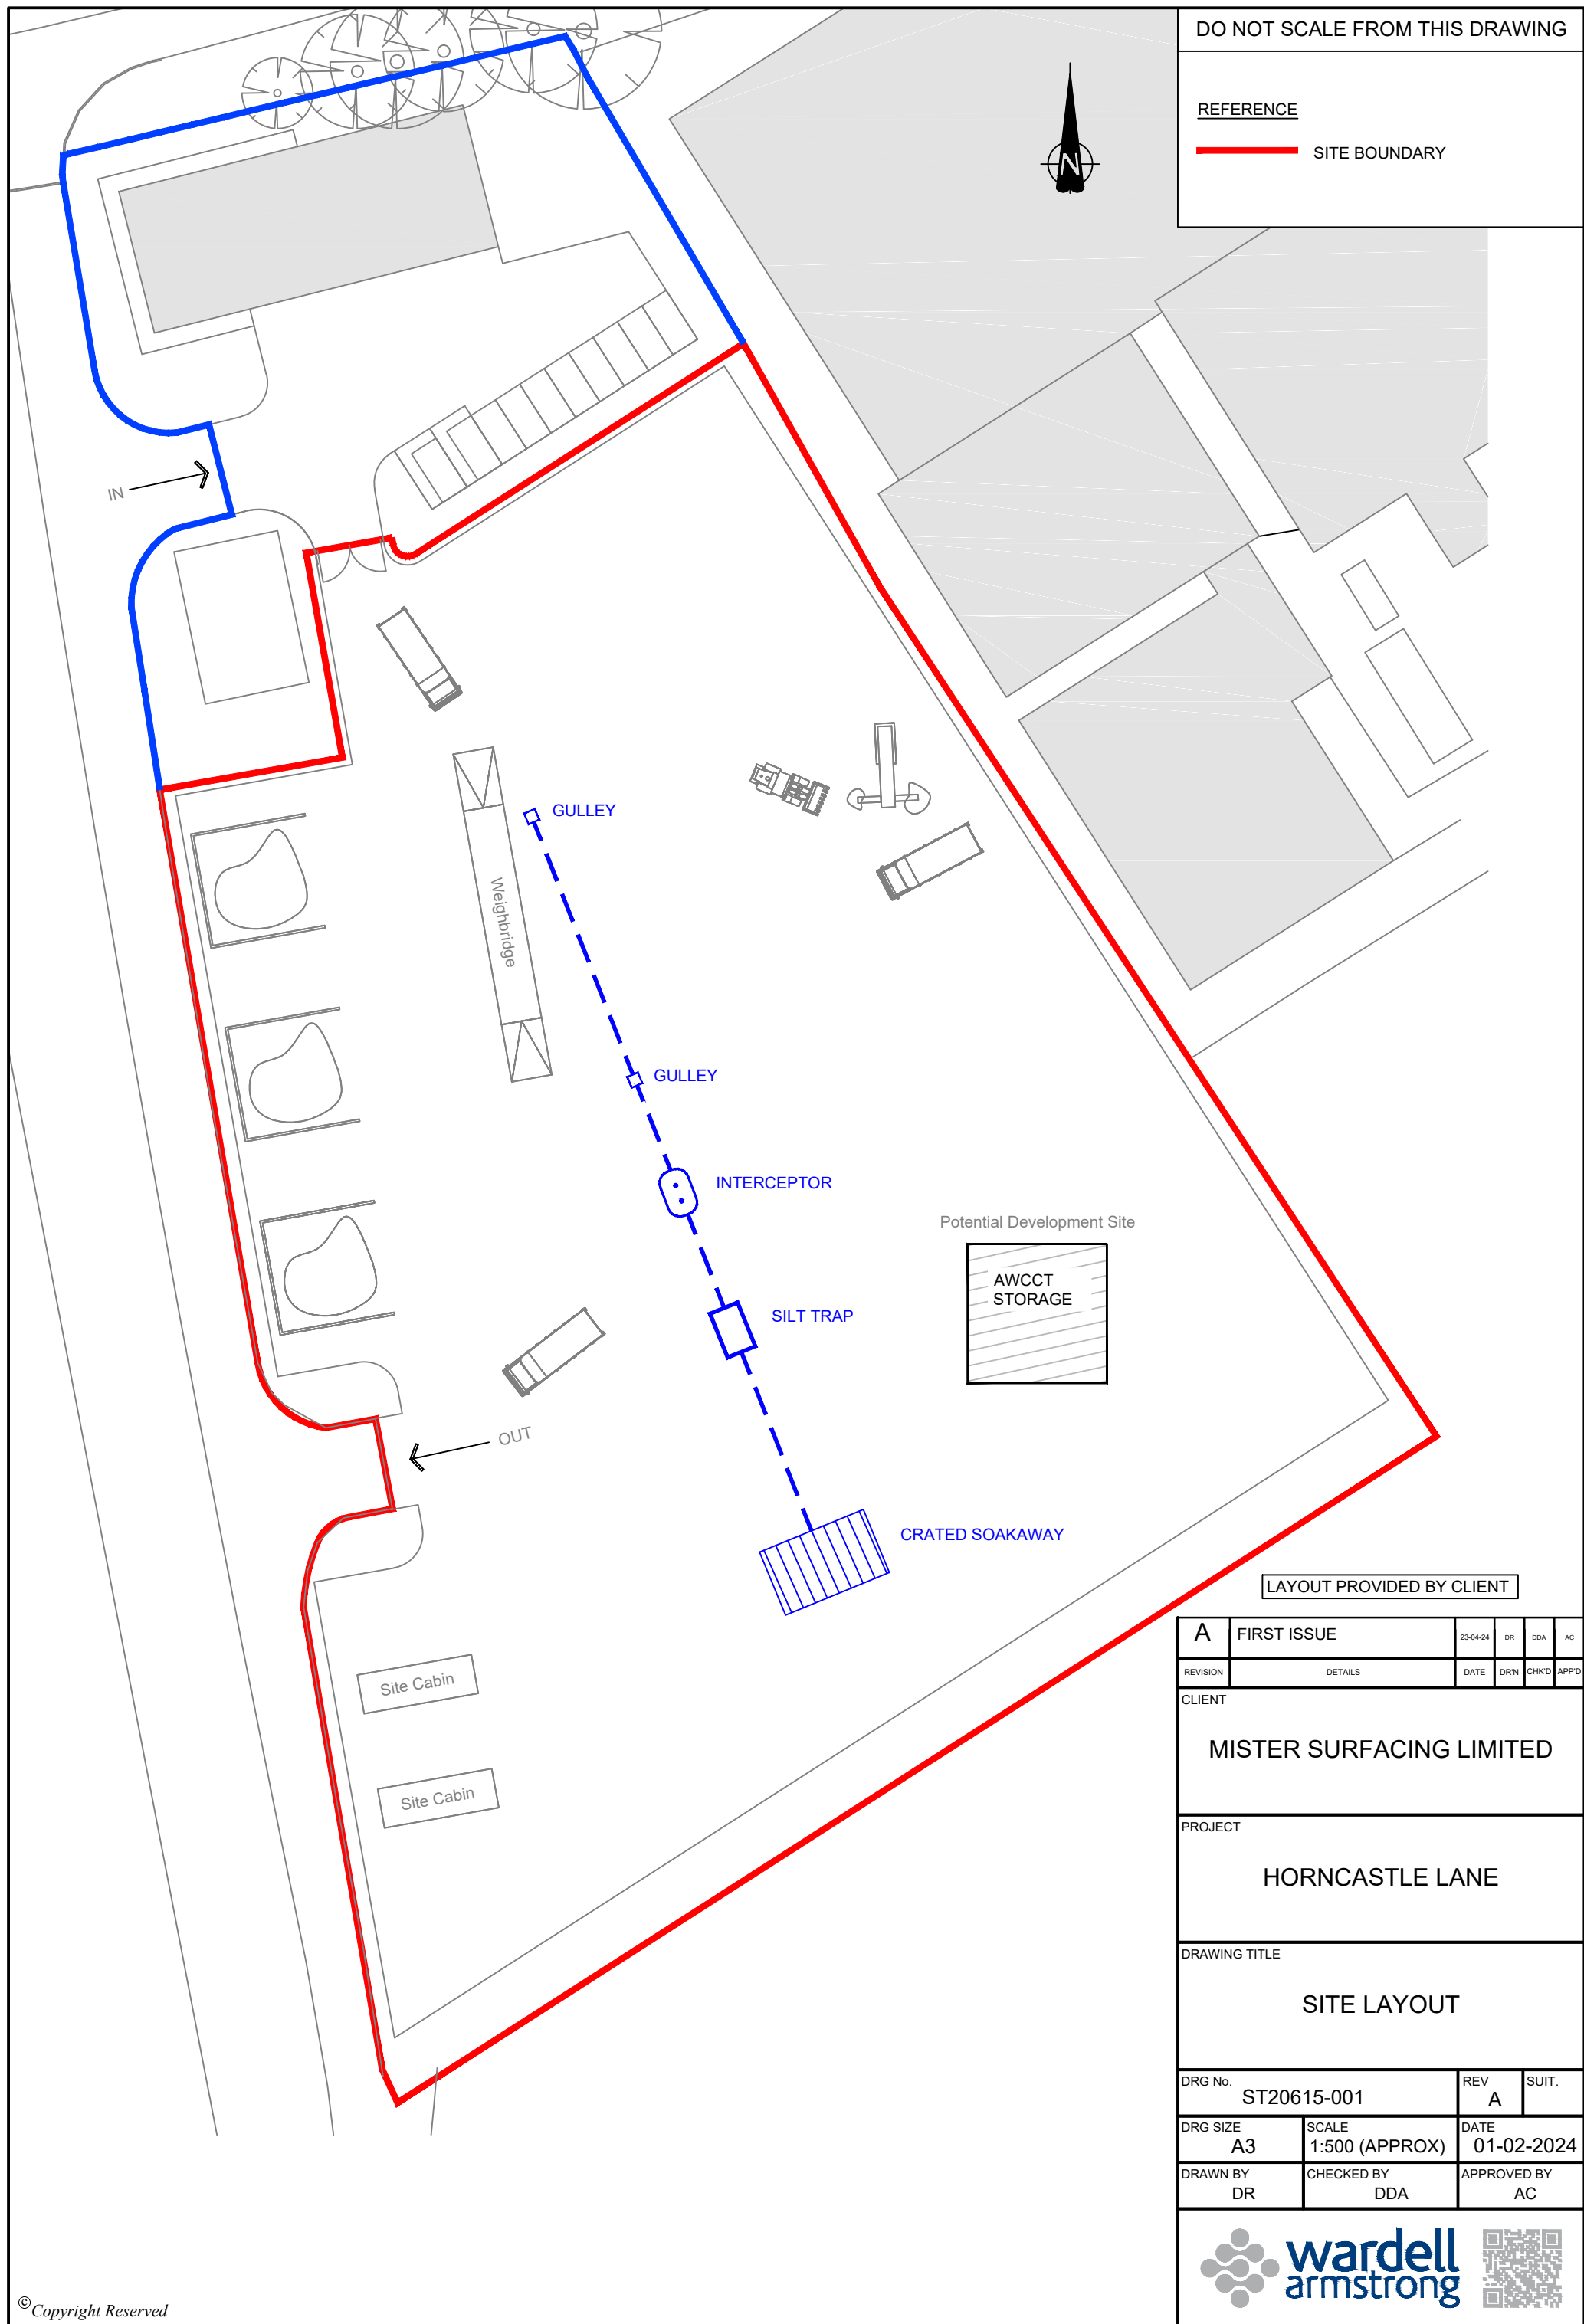

LAYOUT PROVIDED BY CLIENT

A	FIRST ISSUE	23-04-24	DR	DDA	AC
REVISION	DETAILS	DATE	DRN	CHKD	APPD
CLIENT					
MISTER SURFACING LIMITED					
PROJECT					
HORNCastle LANE					
DRAWING TITLE					
SITE LAYOUT					
DRG No.	ST20615-001	REV	A	SUIT.	
DRG SIZE	A3	SCALE	1:500 (APPROX)	DATE	01-02-2024
DRAWN BY	DR	CHECKED BY	DDA	APPROVED BY	AC

