



DO NOT SCALE, IF IN DOUBT ASK

KEY	
	Existing
	Proposed
	Surface water
	Toilets
	IC = Inspection Chamber
	G = Gully
	RWP = Rain water pipe
	DFD = Defrost drain
	R.E. = Rodding eye

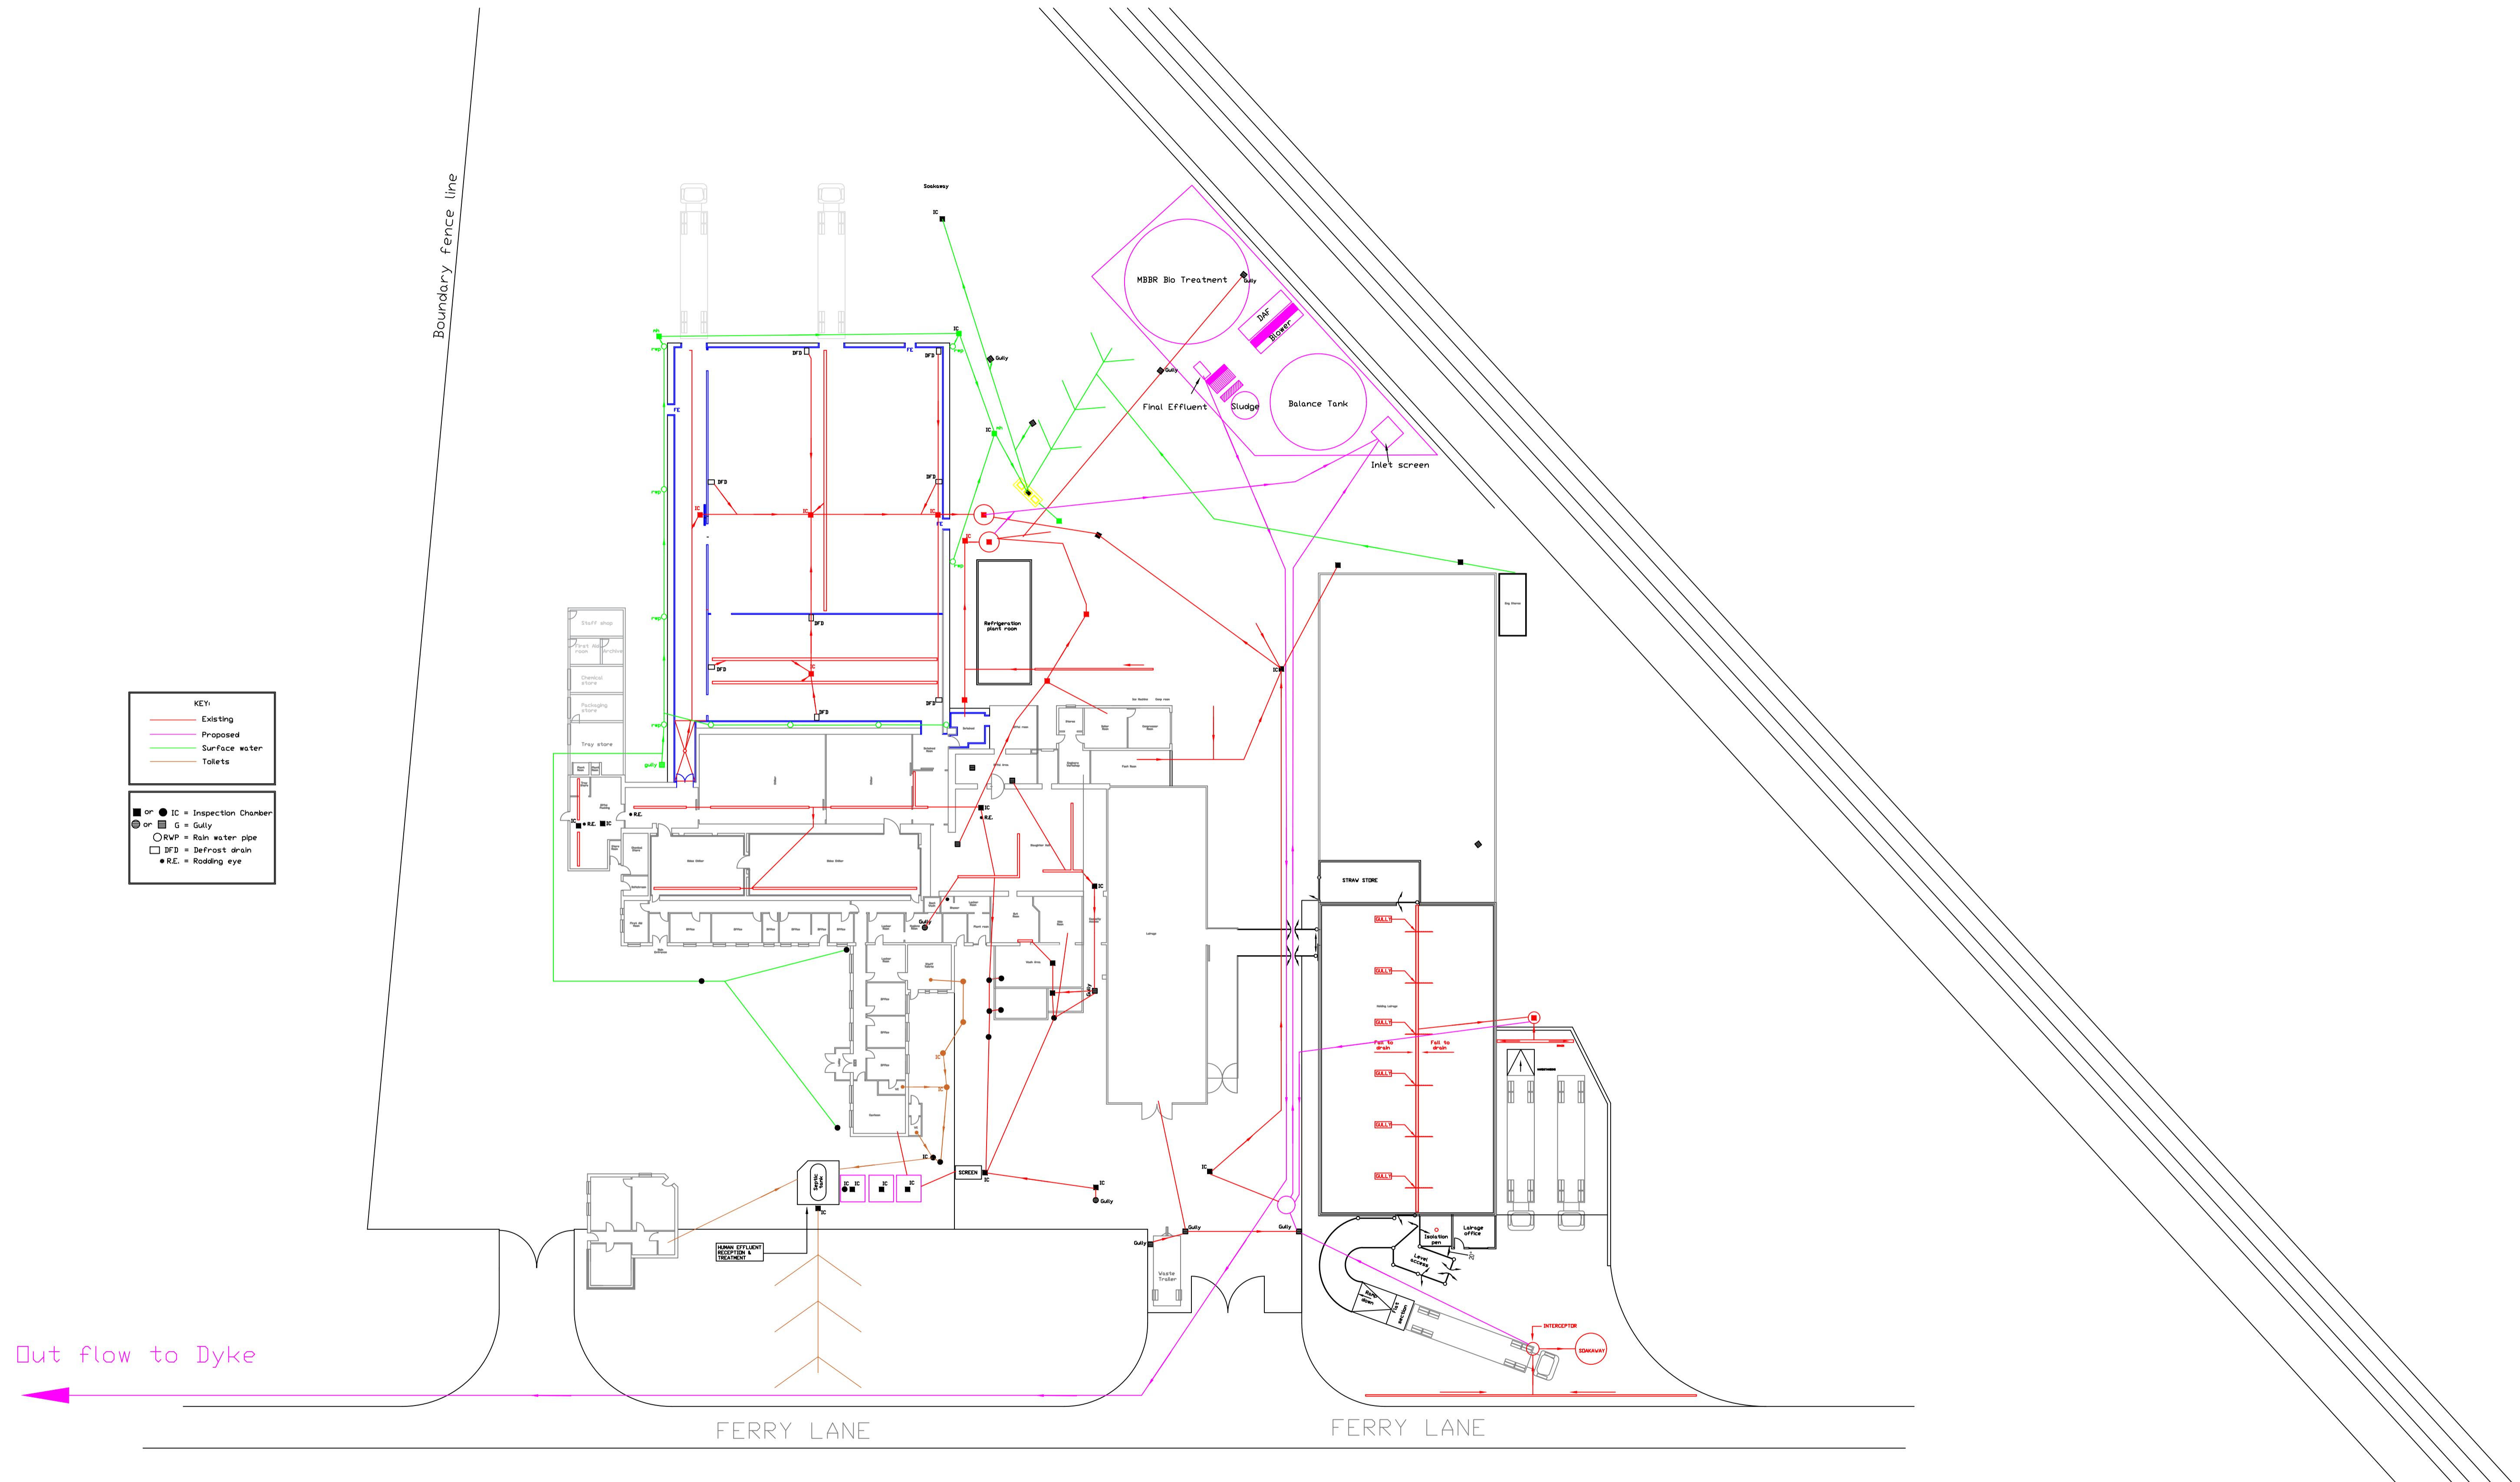

THIS DRAWING IS THE PROPERTY OF DOVECOTE PARK LTD. IT IS FOR THE USE OF THE INTENDED RECIPIENT ONLY.
THIS DRAWING OR ANY OTHER ASSOCIATED INFORMATION SHOULD NOT BE PASSED TO ANY 3RD PARTY WITHOUT THE PERMISSION OF DOVECOTE PARK LTD.

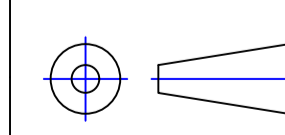

ALL DIMENSIONS IN mm
DRAWN BY: M Fraser
DRAWING No: MF-SD-350
PAPER SIZE: A1
SCALE: Not to scale
DRAWING TITLE: Skellingthorpe Proposal

DATE: 20.5.2024
PROJECT REFERENCE: —

DOVECOTE PARK

Stapleton, Pontefract, WF8 3DD, United Kingdom
Tel: +44(0) 01977 620327 Fax: +44(0) 01977 620940