



**JOINT BETWEEN WALL PANELS
HORIZONTAL SECTION**
1:25

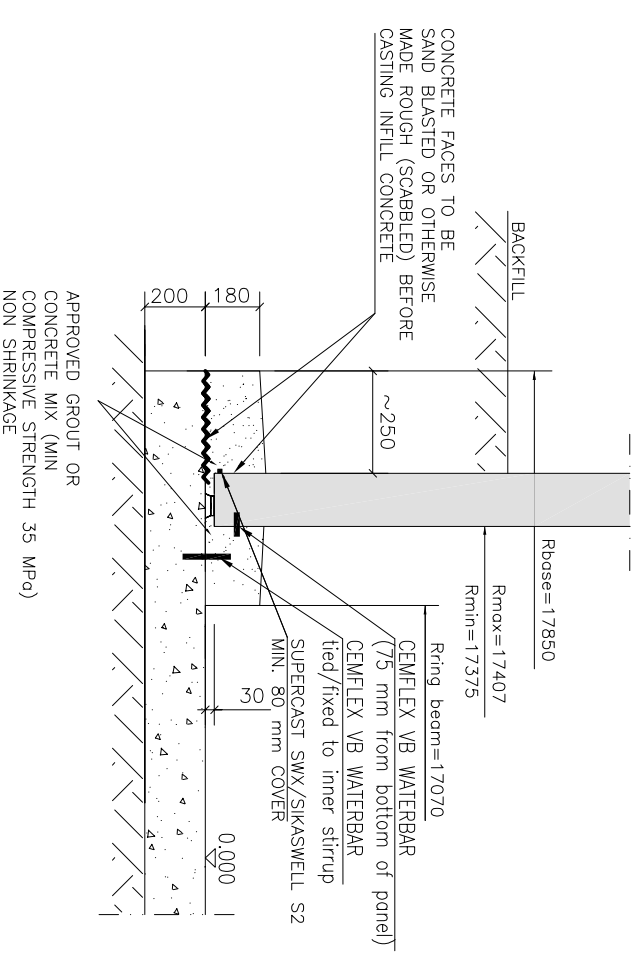

JOINT BETWEEN WALL AND BASE
1:25

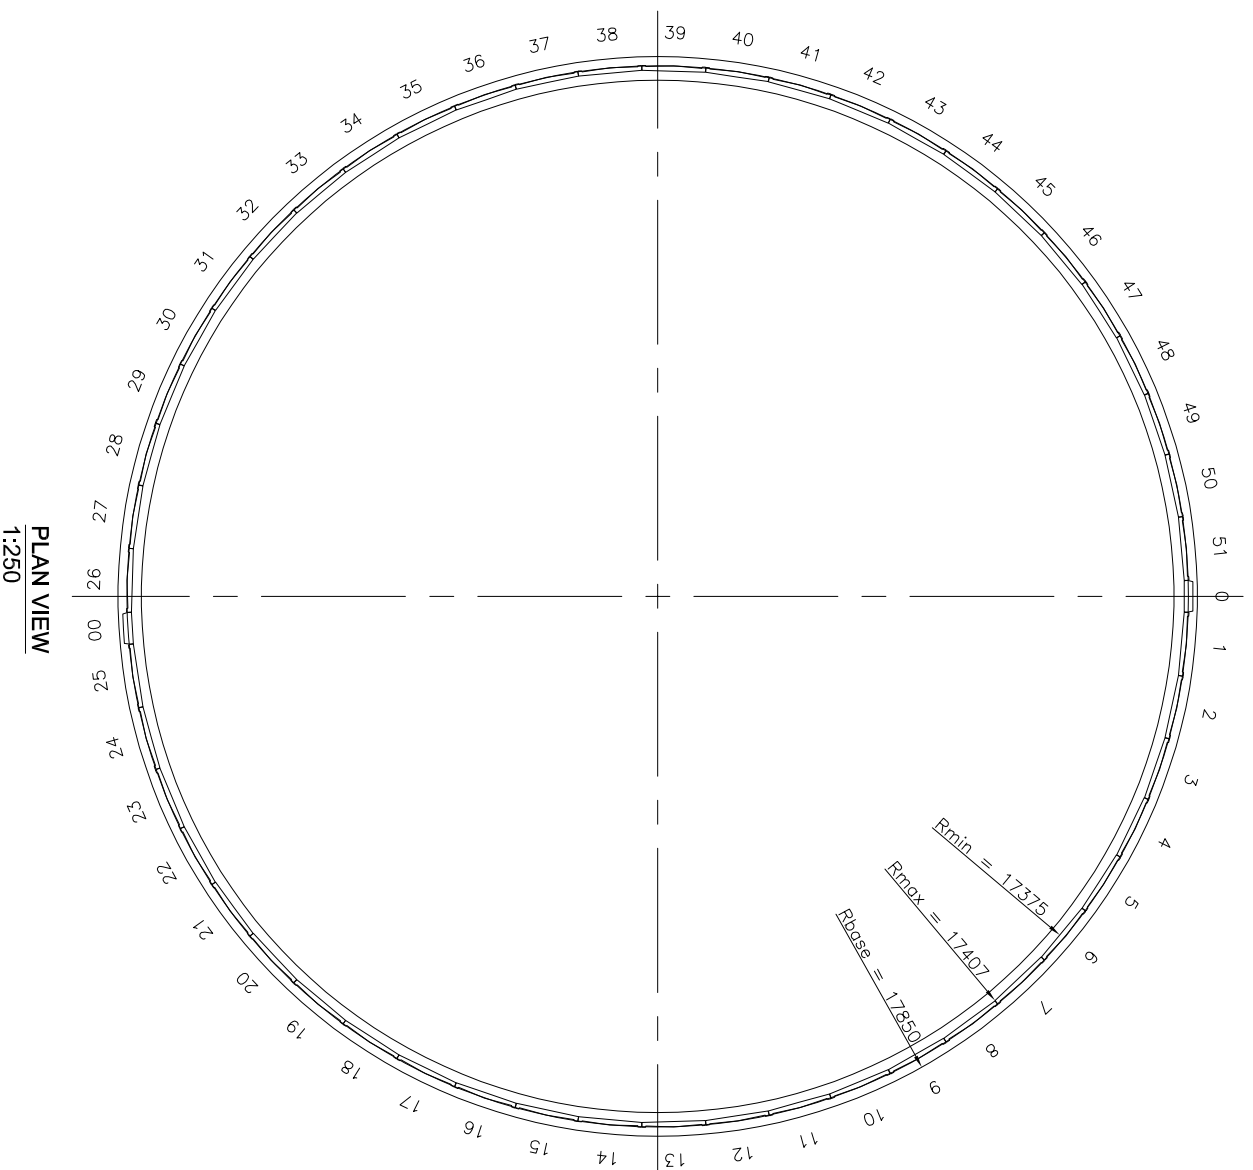

REV: A	FIRST ISSUE	SV	2020-12-22
DESCRIPTION:			
NOTE:			
TANK WALL CONCRETE:	C35/45		ALL DIMENSIONS IN MILLIMETRES. NO DIMENSIONS IS TO BE SCALED FROM THE DRAWINGS.
EXPOSURE CLASS:	Xc4, XF3, XA2		DIMENSIONAL TOLERANCES RADIIUS
TENDONS TYPE:	15.7 mm (1860 MPa)		R(min) = +35 mm FROM THEORETICAL Rmax CIRCULARITY: +, 25 mm MEASURED FROM BROW.
EPDM SIZE:	90 mm		THE POST DRILLING OF PRECAST PANELS FOR PIPE CONNECTIONS OR BOLT TIGHTING IS PERMITTED, HOWEVER THIS WORK MUST BE CARRIED OUT WITH SPECIAL ATTENTION BEING WITHIN THE STRUCTURE, ENSURING THAT THE OUTER DIAMETER OF ANY HOLE/APERTURE IS NO LESS 75MM AWAY FROM THE OUTER EDGE OF THE PANEL.
WALL PANEL WEIGHT:	6050 kg		FOR LOCATION PLEASE REFER TO 'AS BUILT' DRAWINGS AND FURTHER GUIDANCE CAN BE SOUGHT FROM ACONCONSULT.
BUTRESS PANEL WEIGHT:	5900 kg		
SURFACE FINISH	FORMSIDE: STEEL FORM UPSIDE: STEEL FLOAT FINISH		

Client info:
JMW Farms Ltd

Date:	2020.12.22	Made by:	sv	Check by:	RT	Scale:	1:200, 1:25
Project no.:	430574	Project name:	Market Rasen				
Construction place address:	Construction place address:						

STATUS
FOR APPROVAL

Description:
PLAN VIEW
WALL PANEL LOCATION
TANK TYPE: N8000-51-2B/2

Drawn: **AQ430574-80-51-1001-2** Issue: **A**

A-CONSULT Ltd.
The Barn
Manor Business Park
East Drayton
Retford DN22 0LG

Tel.: +44(0)1777249444
Fax: +44(0)1777248452
e-mail: info@aconconsult.co.uk
http:// www.aconconsult.co.uk

