


04/08/2023

\\sr.local\eu\Offices\UK\Cambridge\Admin\New Projects\0416_BRISTOL\416.064371.00002_Trafford_Park_Metal_Recy\Tech\EMPC\Dwg\Wkng\416.064371.00002.13.002.0_SITE_LAYOUT.dwg

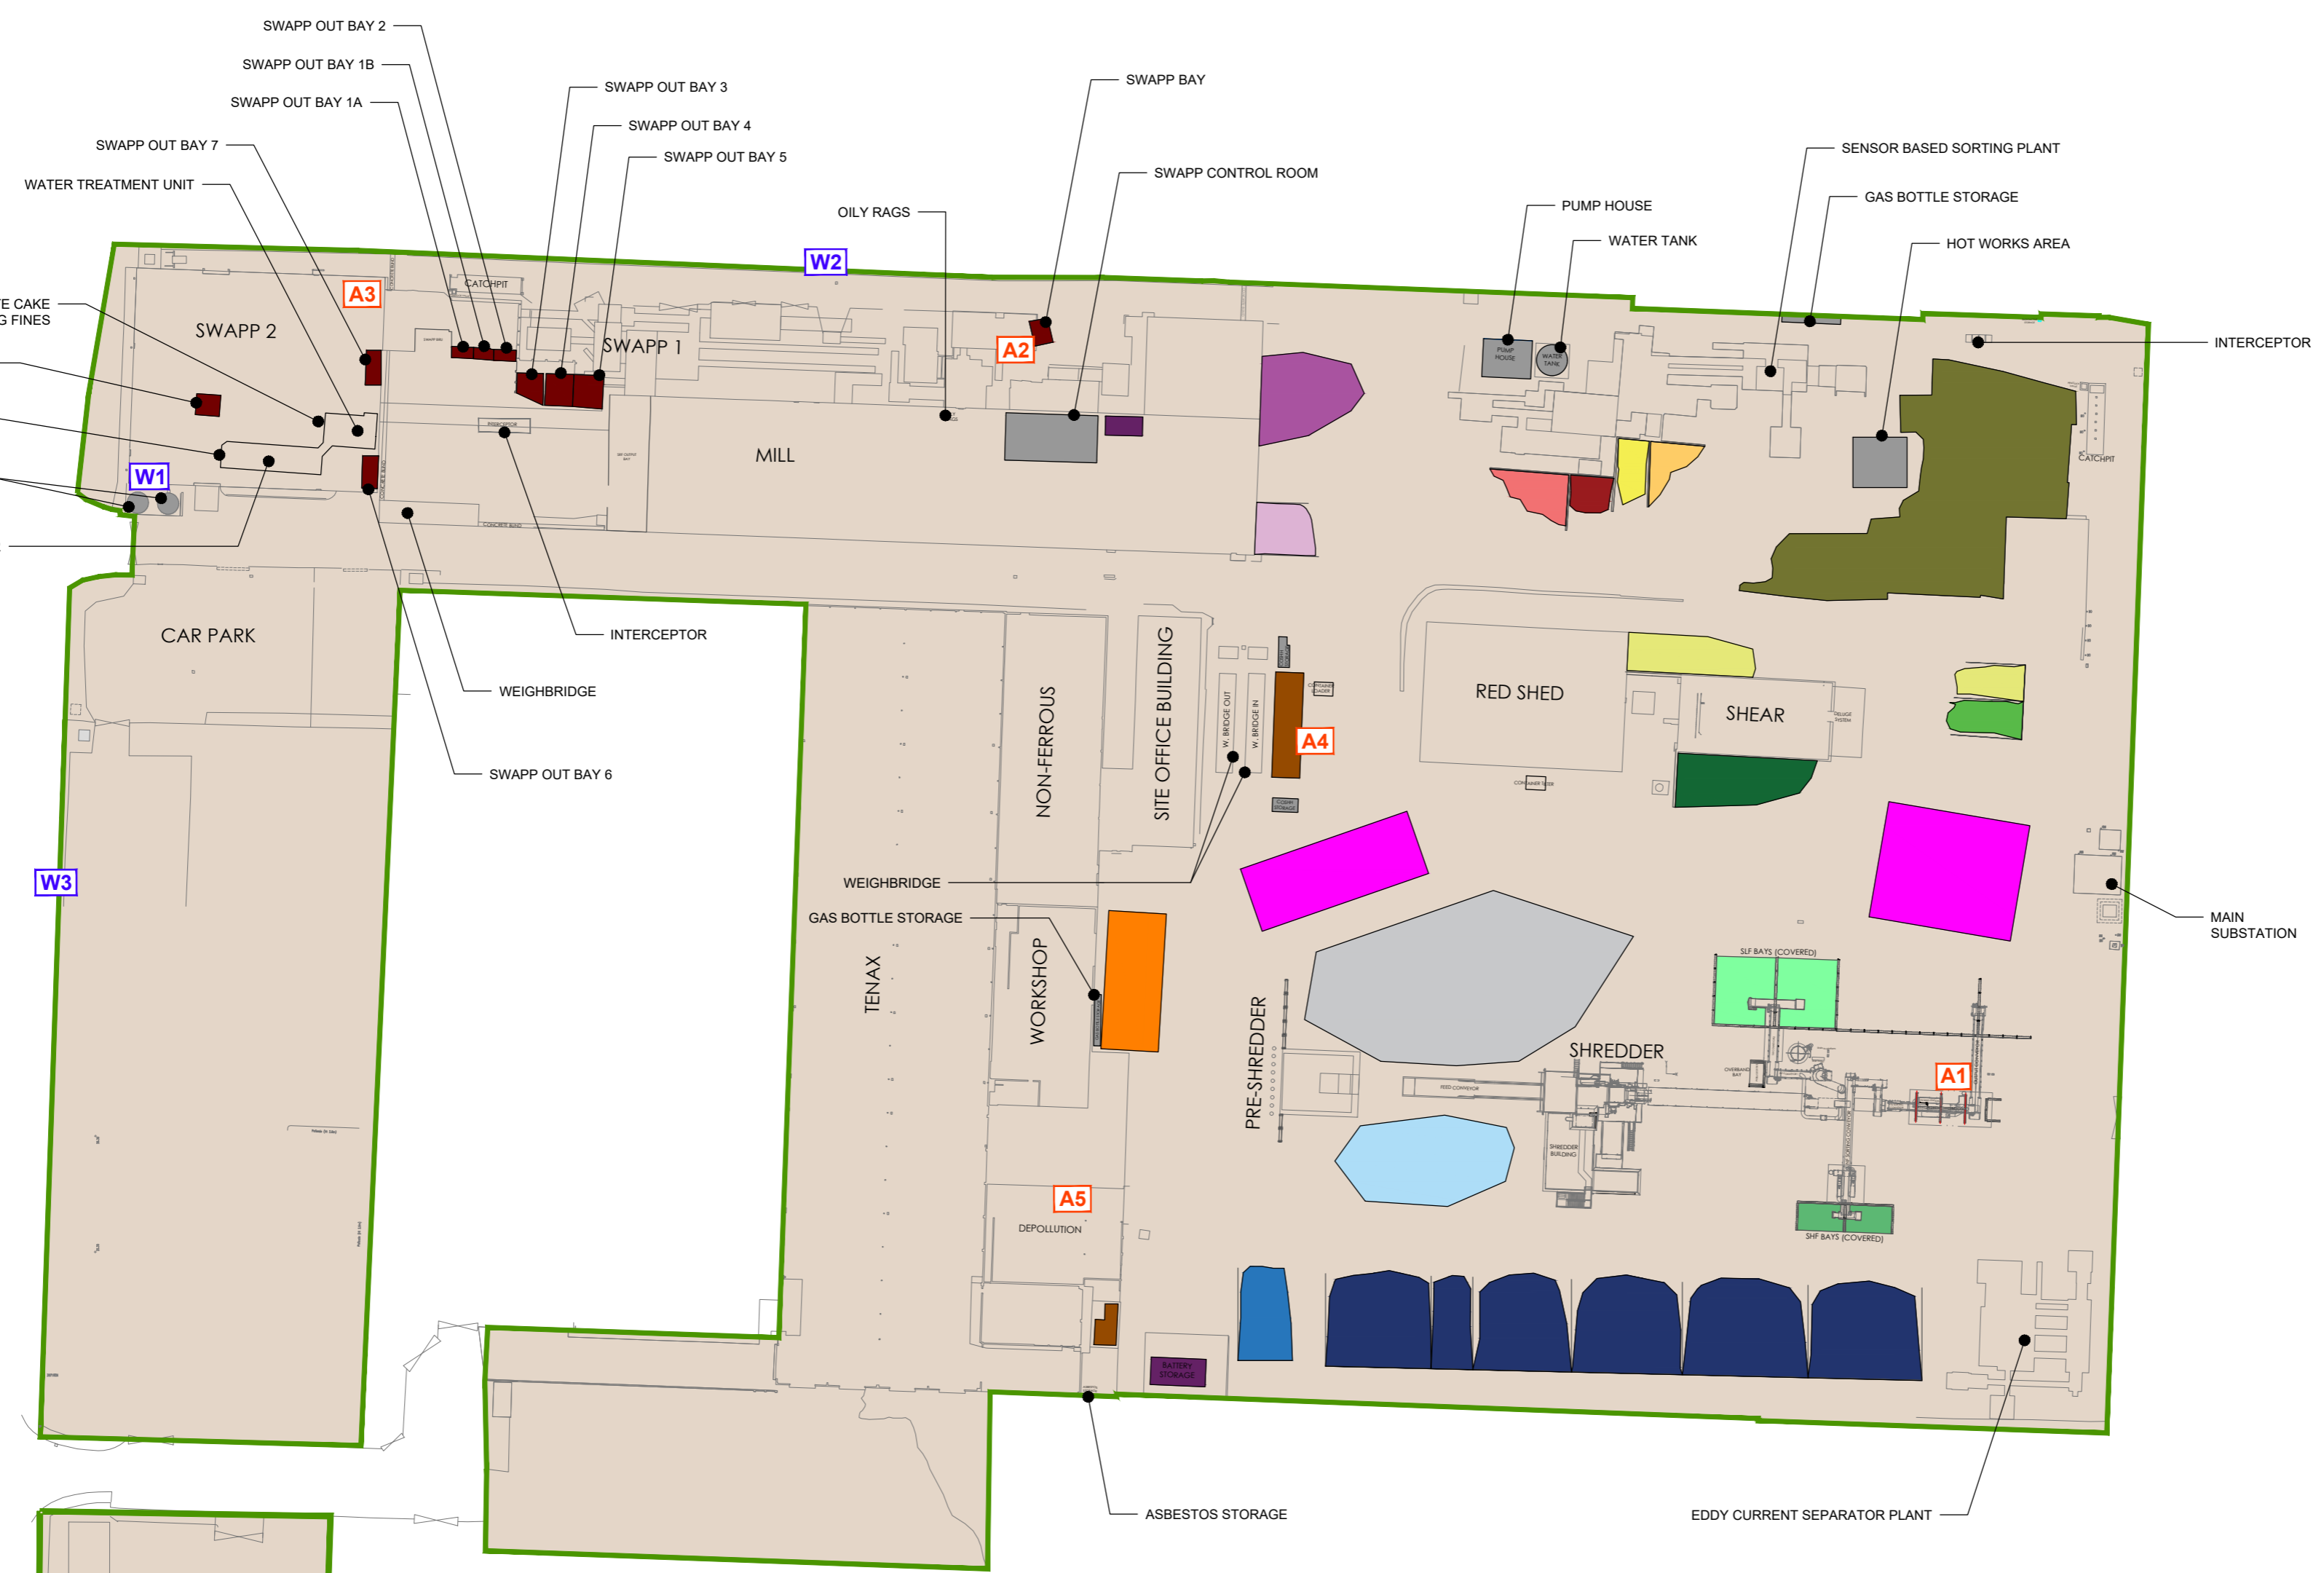

Legend:

- ENVIRONMENTAL PERMIT BOUNDARY
- IMPERMEABLE SURFACE AND SEALED DRAINAGE
- MOBILE PLANT STORAGE
- QUARANTINE AREA

STORAGE AREAS

- SHREDDED HEAVY FRACTION (COVERED BAY)
- SHREDDED LIGHT FRACTION (COVERED BAY)
- SHEARING MATERIAL
- 5FT PLATE AND GIRDER
- CUTTINGS
- OVER SIZED 1+2
- LIGHT IRON
- SMW
- TYRES
- NON-FERROUS
- BATTERIES
- ASR
- SMW RESIDUE (COVERED)
- LANDFILL
- PROCESS WASTE

Rev	Amendments	Date	By	Chk	Auth



www.slrconsulting.com

Client
S NORTON & CO LIMITED

Project
TRAFFORD PARK METAL RECYCLING FACILITY ENVIRONMENTAL PERMIT VARIATION

Figure Title
SITE LAYOUT PLAN

Scale
1:1000 @ A2

SLR Project No.
416.064371.00002

Designed MS	Drawn TKS	Checked MS	Authorised
-----------------------	---------------------	----------------------	------------

Date AUG 2023	Date AUG 2023	Date AUG 2023	Date
-------------------------	-------------------------	-------------------------	------

Figure Number 002	Rev. 0
-----------------------------	------------------

EMISSION POINTS

- METAL SHREDDER EXHAUST
- SWAPP EXHAUST
- SWAPP EXHAUST
- VENTS FROM FUEL STORAGE BUND
- VENTS FROM ELV FUEL STORAGE BUND

DISCHARGE TO SEWER AND SAMPLING POINT

- DISCHARGE TO SEWER AND SAMPLING POINT
- DISCHARGE TO SEWER AND SAMPLING POINT
- DISCHARGE TO SEWER AND SAMPLING POINT

STORAGE AREAS

- SORTING SYSTEM OUTPUT 1
- SORTING SYSTEM OUTPUT 2
- FUEL / WHITE DIESEL / ADBLUE / OILS
- SWAPP OUTPUT BAY

