


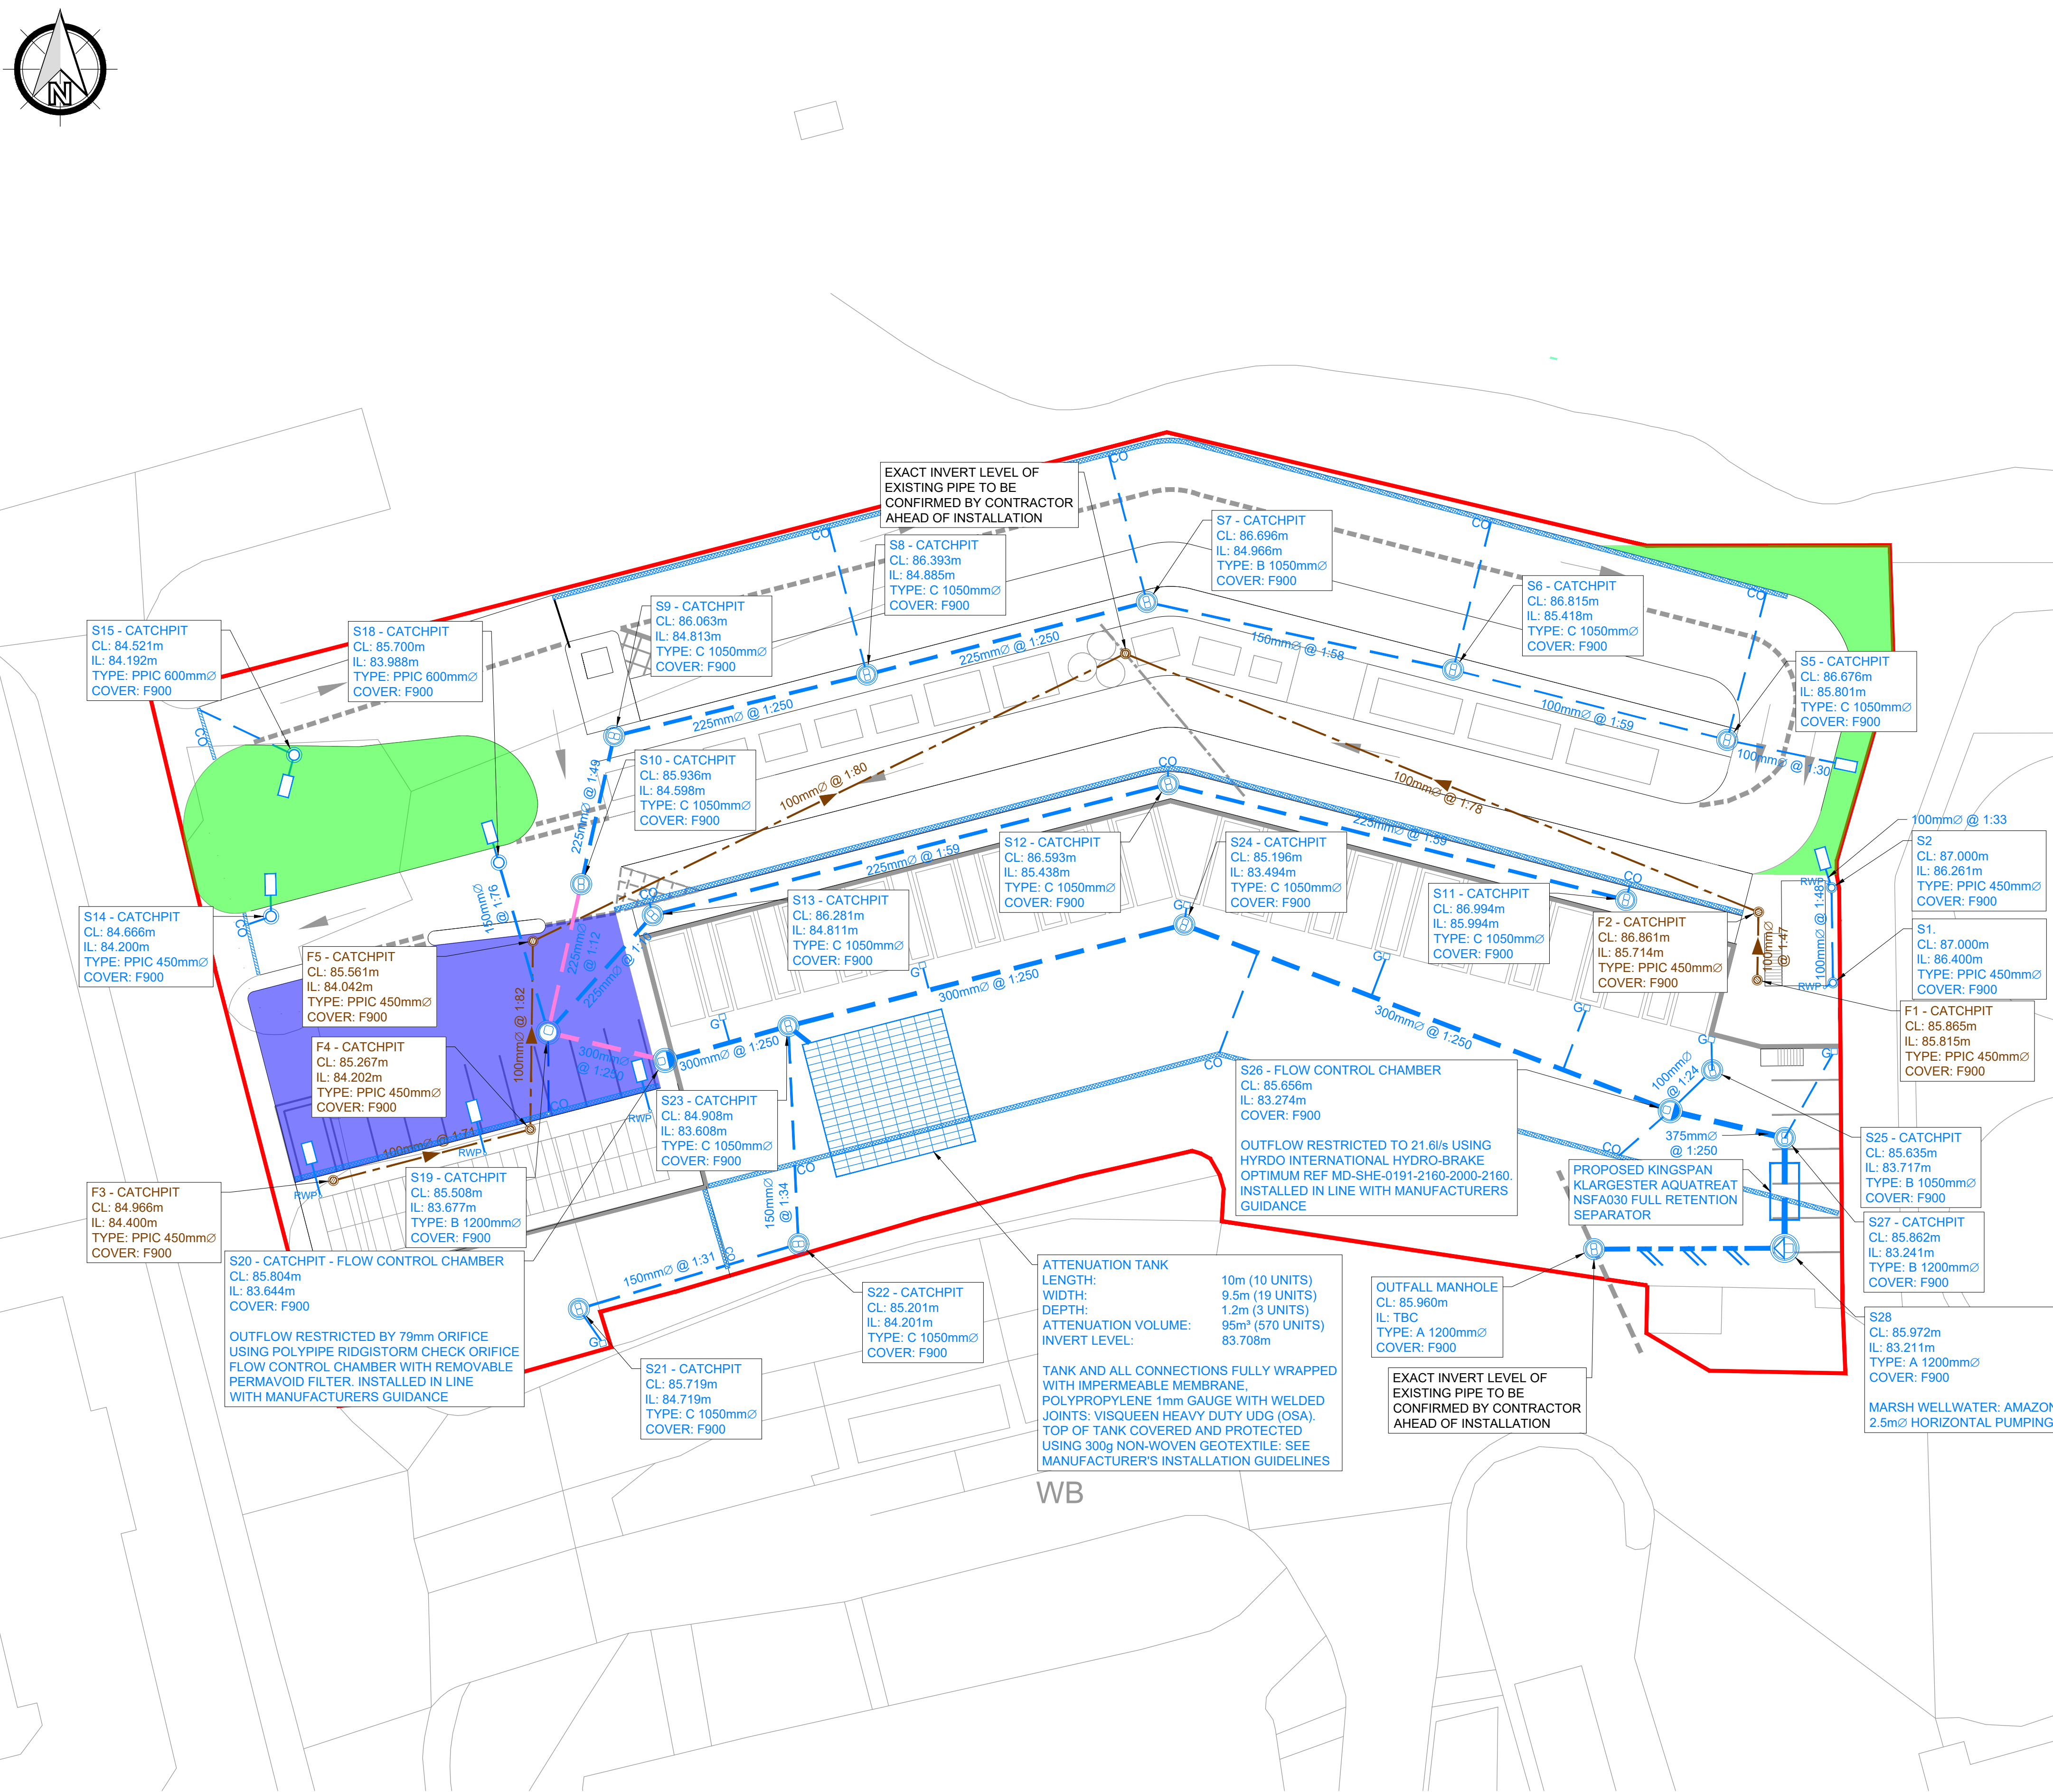

SCALE 1:250m

0m 5m 10m 15m 20m 25m

SCALE BAR FOR INFORMATION ONLY

© This drawing is copyright and is not to be reproduced without the written permission of Canham Consulting Ltd

(THIS DESIGN IS PRODUCED IN ACCORDANCE WITH THE CONSTRUCTION (DESIGN AND MANAGEMENT) REGULATIONS 2015 INCORPORATING THE APPROVED CODE OF PRACTICE, REGULATIONS 9 AND 11. THOSE ALTERING THE DESIGN WITHOUT THE AUTHORITY OF CANHAM CONSULTING LTD SHOULD BE AWARE THEY MAY ALSO ASSUME RESPONSIBILITY FOR THOSE DUTIES.