




Plant View ±0,00m

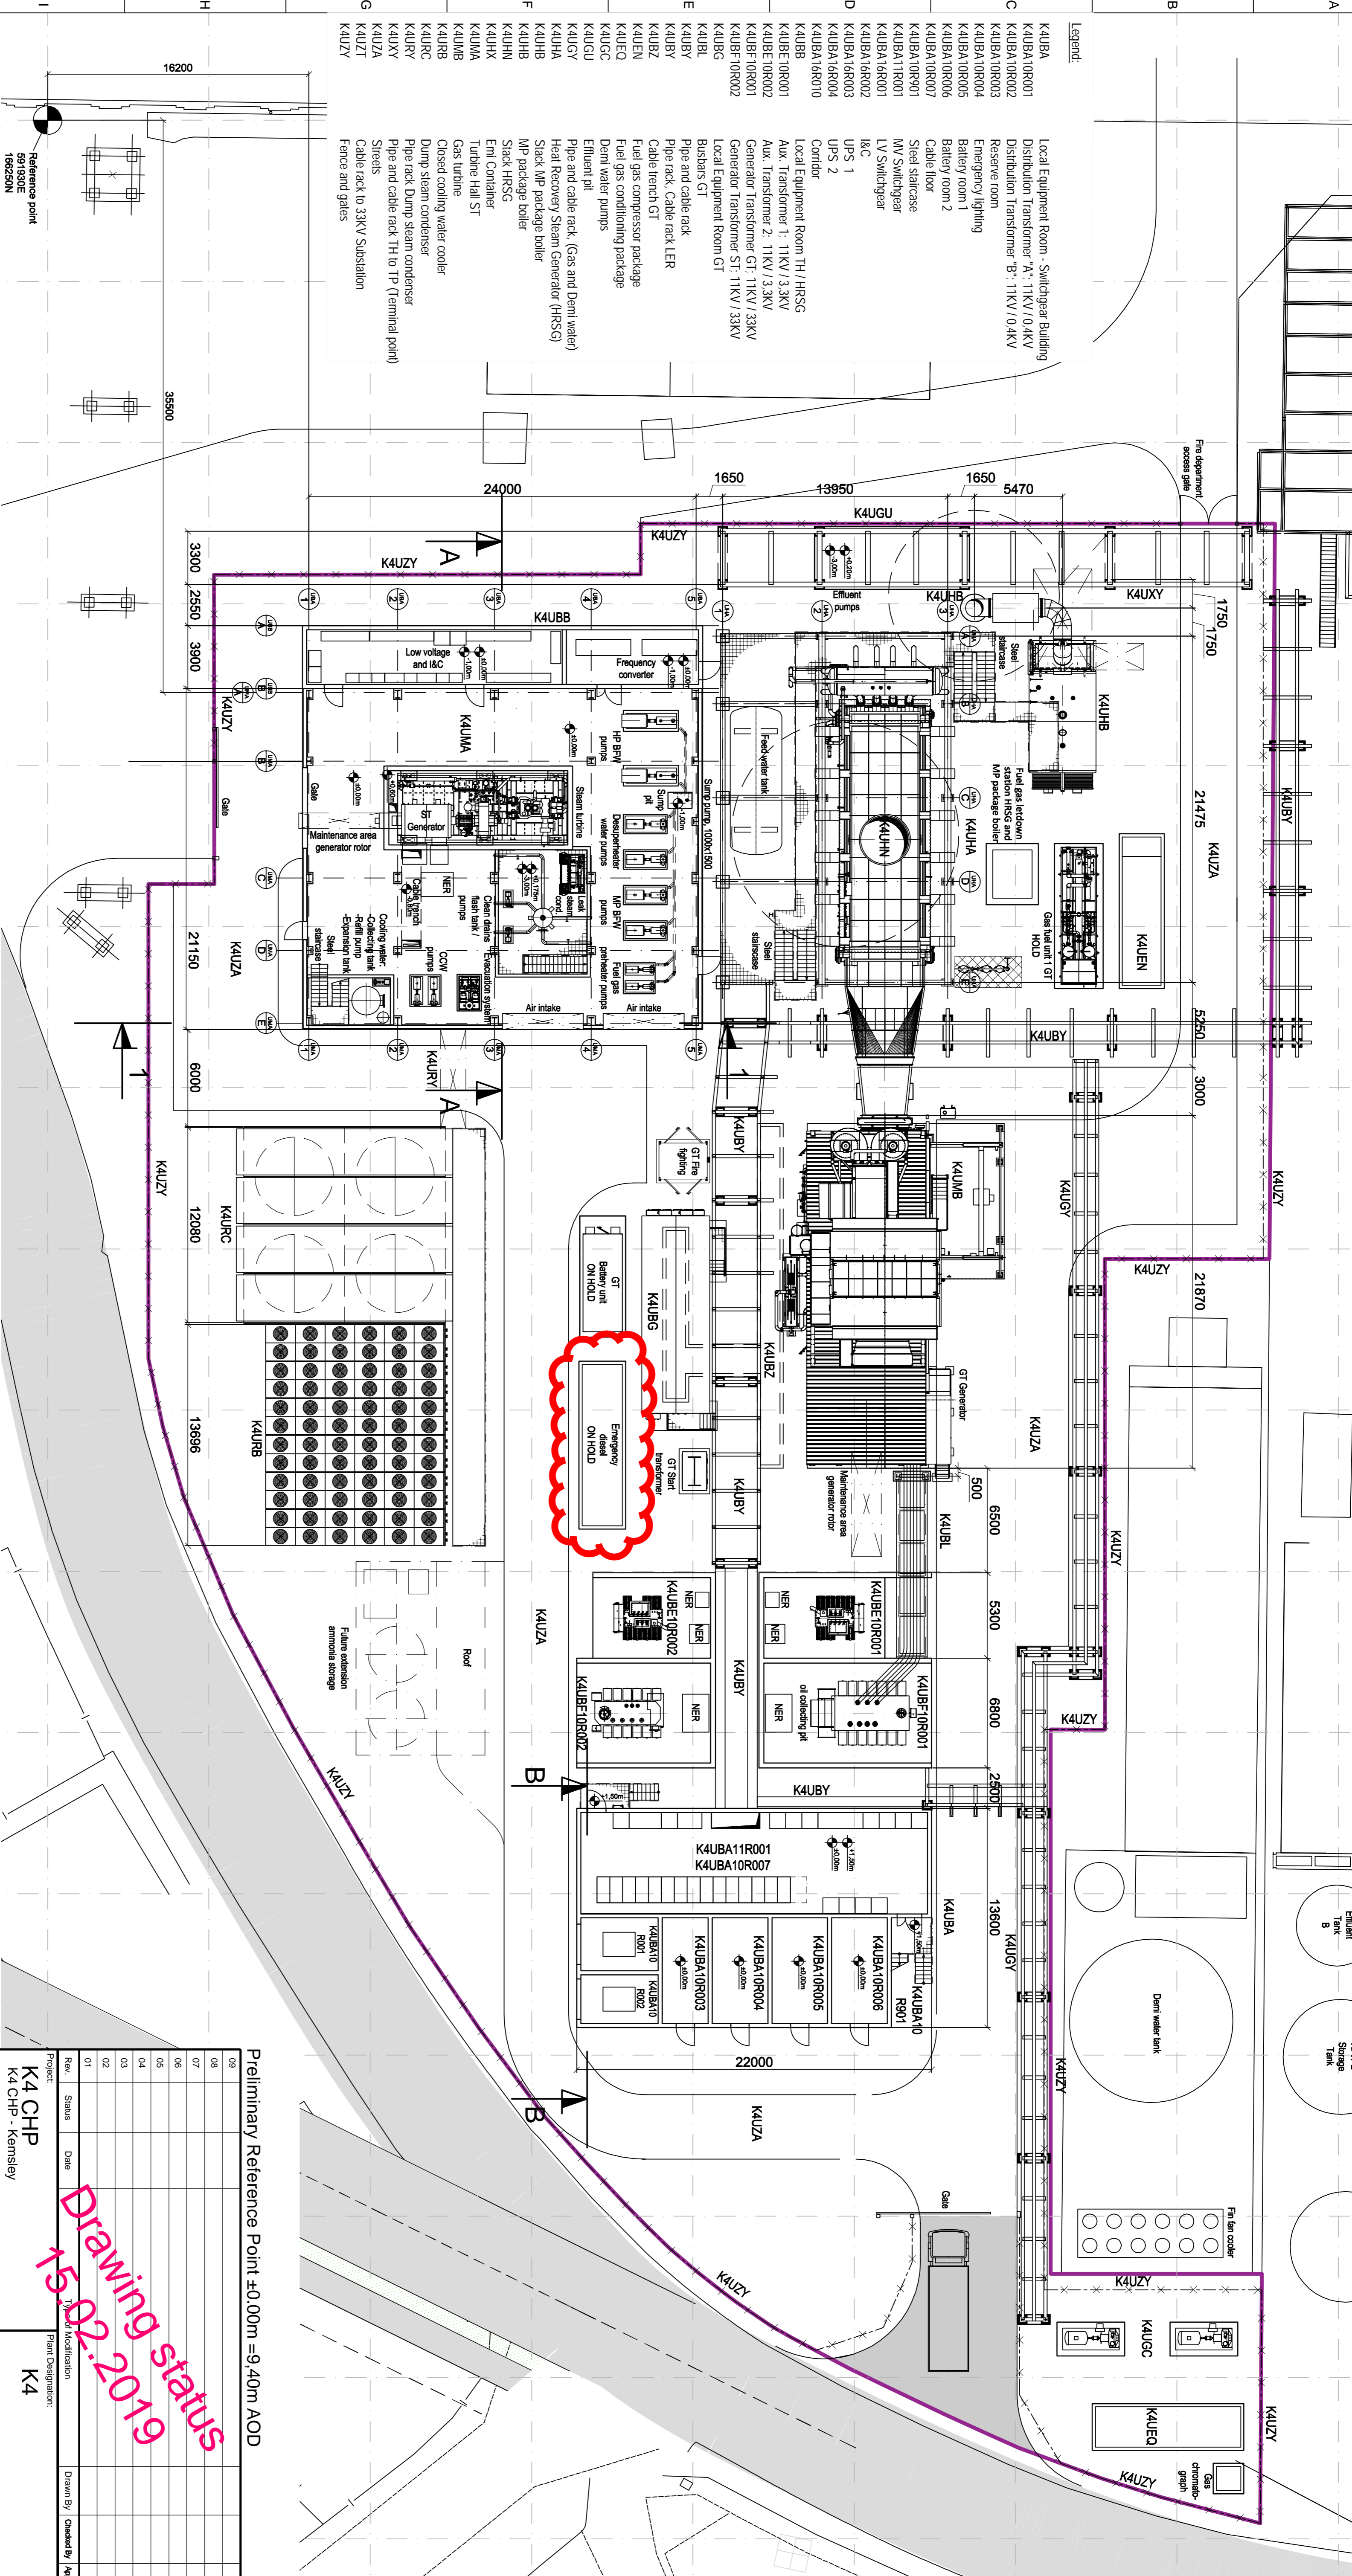


Section 1-1

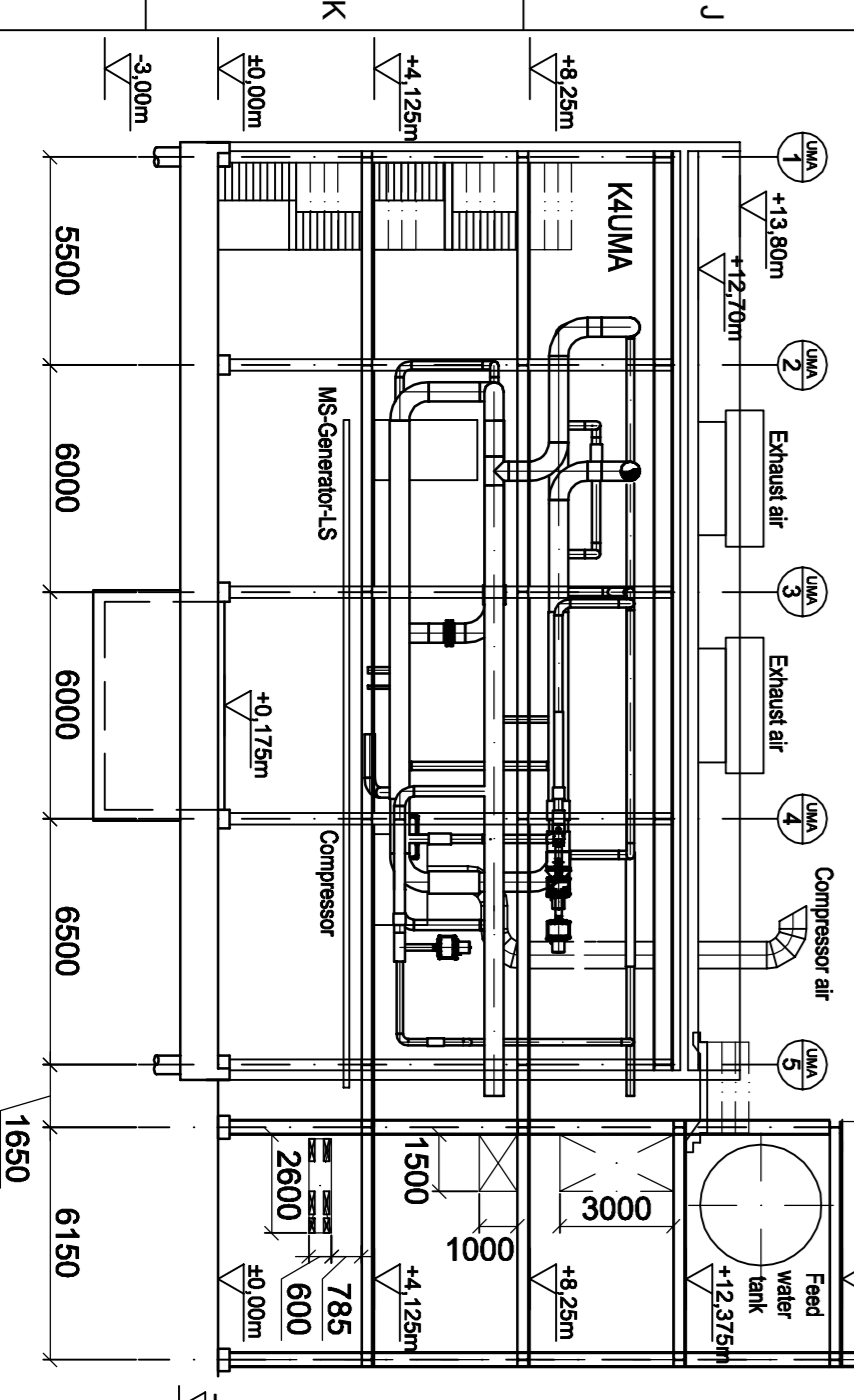


Section A-A

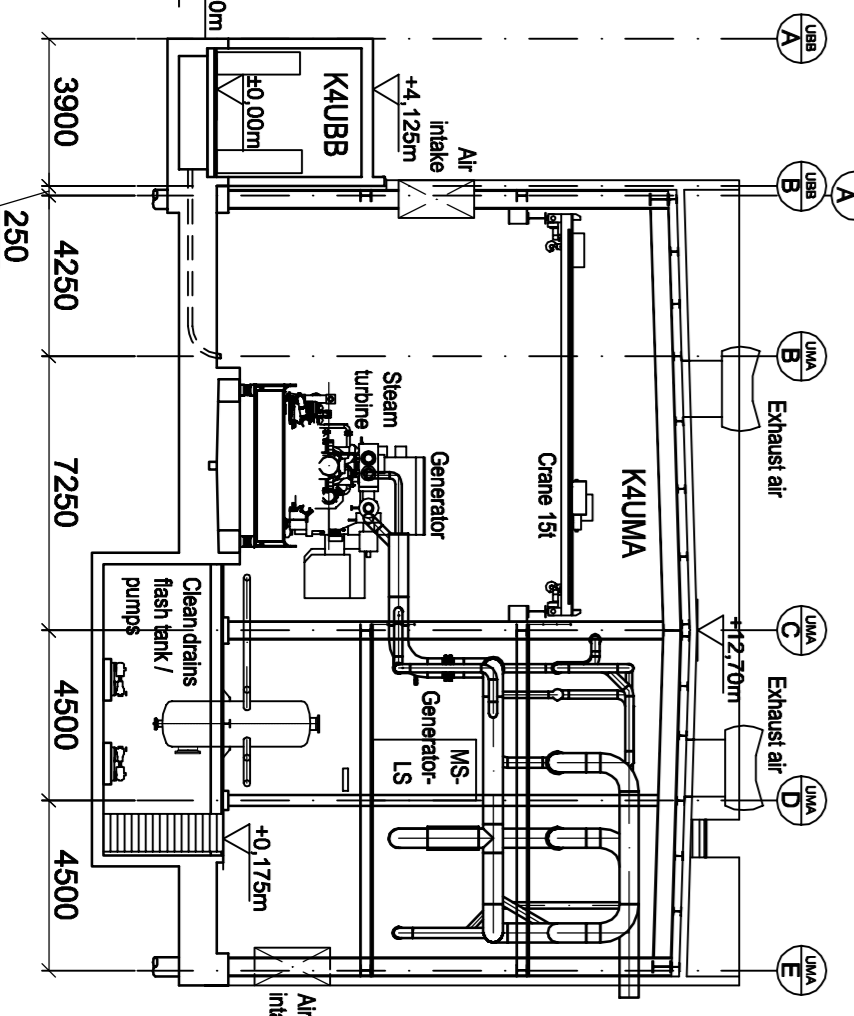


Plant View +6,40m

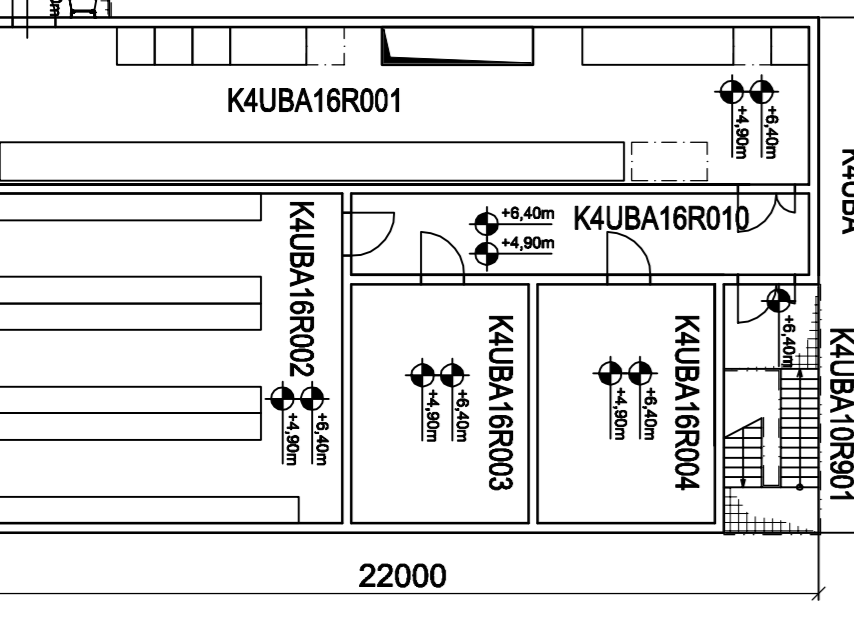

Section B-B

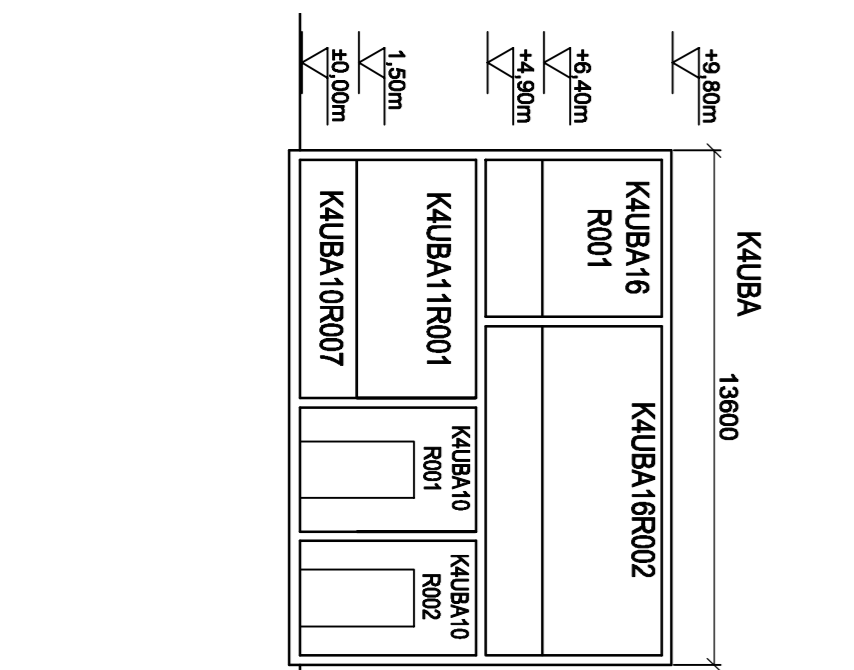

Coordinate system

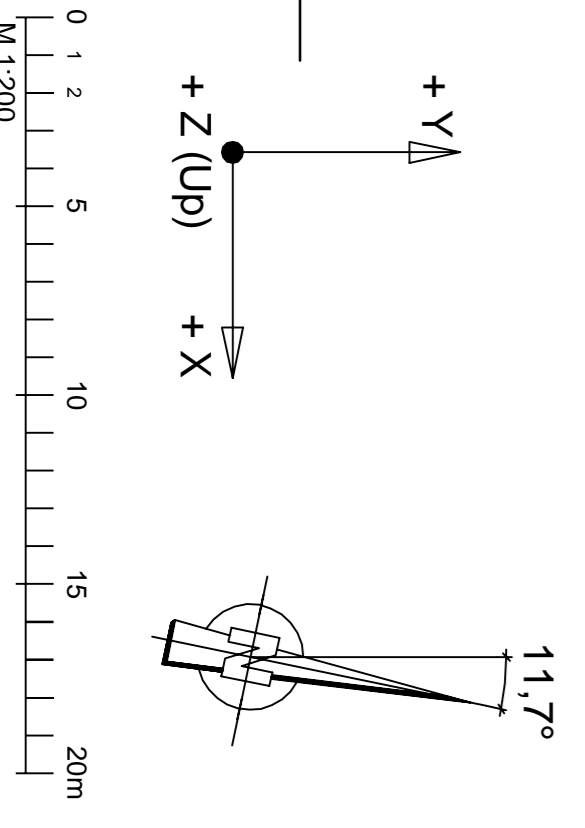

Preliminary Reference Point ±0.00m = 9.40m AOD

09	08	07	06	05	04	03	02	01
Rev	Status	Date	Drawn By	Checked By	Approved By	Project	Client	Contractor
						K4 CHP	DS Smith	K4 CHP - Kemsley
						K4 CHP	DS Smith Paper Limited	K4
						K4 CHP	350 Euston Road	
						K4 CHP	NW1 3AX, United Kingdom	
						K4 CHP	Kemsley CHP Limited	
						K4 CHP	Westwood Way	
						K4 CHP	Coverly, CV4 8LG, United Kingdom	
						K4 CHP	enpro consulting GmbH	
						K4 CHP	KONSIGLE BT	
						K4 CHP	50422 Nurnberg	
						K4 CHP	enpro consulting GmbH	
						K4 CHP	K4.EPC.000LD001	
						K4 CHP	0	
						K4 CHP	Plant Layout	
						K4 CHP	A1	
						K4 CHP	0	
						K4 CHP	0	

Drawing status 15.02.2019

De document, propriété de enpro consulting, ne doit pas être utilisé, copié ou communiqué à des tiers sans son autorisation.
 This document is the exclusive property of enpro consulting and shall not be used, copied or communicated to third parties without its prior authorization.
 Diese Zeichnung ist geistiges Eigentum von enpro consulting und darf ohne unsere schriftliche Genehmigung weder vervielfältigt und unbefugt verwendet, noch Dritten zur Einsicht überlassen oder in sonstiger Weise inhaltlich mitgeteilt werden.