

S.W. Drawing No. Revision

NOTES:

1. THIS DRAWING IS NOT TO BE SCALED
2. ALL DIMENSIONS ARE IN MILLIMETRES UNLESS OTHERWISE STATED
3. ALL LEVELS ARE IN METRES ABOVE ORDNANCE DATUM (NEWLYN)
4. LEVELS AND CHAINAGES ARE TO BE CONFIRMED BEFORE ANY COMMENCEMENT OF CONSTRUCTION WORK

LEGEND

- DRAINAGE FLOWS TO:**
- UNKNOWN
 - HEAD OF WORKS
 - ENVIRONMENT
- PIPEWORK:**
- FOUL SEWER
 - SURFACE WATER
 - RISING MAIN
 - MAINS WATER
 - GULLY
 - MANHOLE
 - PUMP STATION
 - RODDING EYE

NODE ANNOTATION:

X-X coordinate as per British National Grid EPSG 27700
 Y-Y coordinate as per British National Grid EPSG 27700
 CL-Cover Level of the Asset
 IL(IN)- Invert Level of Inlet Pipe
 IL(OUT)-Invert Level of Outlet Pipe

PIPEWORK ANNOTATION:



Rev.	Date	Description	Chk'd	App'd
B	12.10.21	FOR INFORMATION	SL	PF
A	11.04.08	FOR INFORMATION	AV	AV

Copyright and other intellectual property rights in this document and all related documents, drawings, etc., including calculations, is invested in Southern Water and cannot be used or reproduced for any other purpose than that for which they have been created without the express permission in writing by Southern Water.

CLIENT

Utility Services Contract
 Southern House
 Lewes Road
 Falmer, Brighton
 East Sussex, BN1 9PY
 Telephone (01273) 606766
 Fax (01273) 663536

CONTRACTOR

www.amelio-group.com
 info@amelio-group.com

CONTRACTORS DRAWING No.	REVISION
AME-720116/M104/2701	A

PROJECT TITLE
 QUEENBOROUGH WTW DRAINAGE


DRAWING TITLE
 LAYOUT PLAN

SCALE	LAST ACCESSED BY	DATE	SIZE
1:500	SL	12.10.2021	A1
DESIGNED	CHECKED	APPROVED	DATE
	AV	AV	11.04.08
STATUS	DISCIPLINE	SWS MMS Ref. No.	
FOR INFORMATION	CIVIL	2450075	

S.W. DRAWING No.	REVISION

Based upon Ordnance Survey Digital Data with the permission of the controller of H.M.S.O. Crown Copyright Reserved Licence No. WU296530



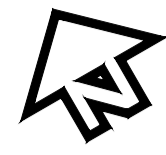

NOTES:

1. THIS DRAWING IS NOT TO BE SCALED
2. ALL DIMENSIONS ARE IN MILLIMETRES UNLESS OTHERWISE STATED
3. ALL LEVELS ARE IN METRES ABOVE ORDNANCE DATUM (NEWLYN)
4. LEVELS AND CHAINAGES ARE TO BE CONFIRMED BEFORE ANY COMMENCEMENT OF CONSTRUCTION WORK

LEGEND

Drainage Flows to:

- UNKNOWN
- HEAD OF WORKS
- ENVIRONMENT

FOUL SEWER

SURFACE WATER

RISING MAIN

MAINS WATER

GULLY

MANHOLE


PUMP STATION

RODDING EYE

NODE ANNOTATION:

X-X coordinate as per British National Grid EPSG 27700
 Y-Y coordinate as per British National Grid EPSG 27700
 CL-Cover Level of the Asset
 IL(IN)- Invert Level of Inlet Pipe
 IL(OUT)-Invert Level of Outlet Pipe

PIPEWORK ANNOTATION:

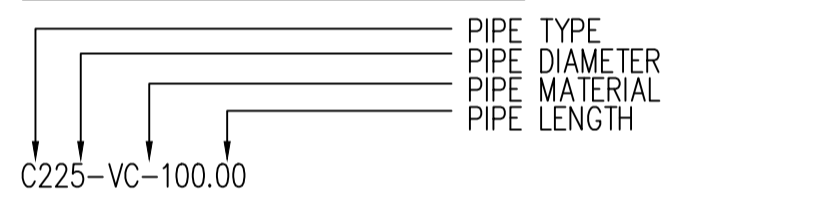

B	12.10.21	FOR INFORMATION	SL	PF
A	11.04.08	FOR INFORMATION	AV	AV

Rev.	Date	Description	Chk'd	App'd

Copyright and other intellectual property rights in this document and all related documents, drawings, etc., including calculations, is invested in Southern Water and cannot be used or reproduced for any other purpose than that for which they have been created without the express permission in writing by Southern Water.

CLIENT

Southern Water Utility Services Contract
 Southern House
 Lewes Road
 Falmer, Brighton
 East Sussex, BN1 9FY
 Telephone (01273) 606766
 Fax (01273) 663536

CONTRACTOR

AMELIO
 www.amelio-group.com
 info@amelio-group.com


CONTRACTORS DRAWING NO.	REVISION
AME-720116/M104/2702	A

PROJECT TITLE
QUEENBOROUGH WTW DRAINAGE

DRAWING TITLE
LAYOUT PLAN

SCALE	LAST ACCESSED BY	DATE	SIZE
1:500	SL	12.10.2021	A1
DESIGNED	CHECKED	APPROVED	DATE
	AV	AV	11.04.08
STATUS	DISCIPLINE	SWS MMS Ref. No.	
FOR INFORMATION	CIVIL	2450075	

S.W. DRAWING No.	REVISION

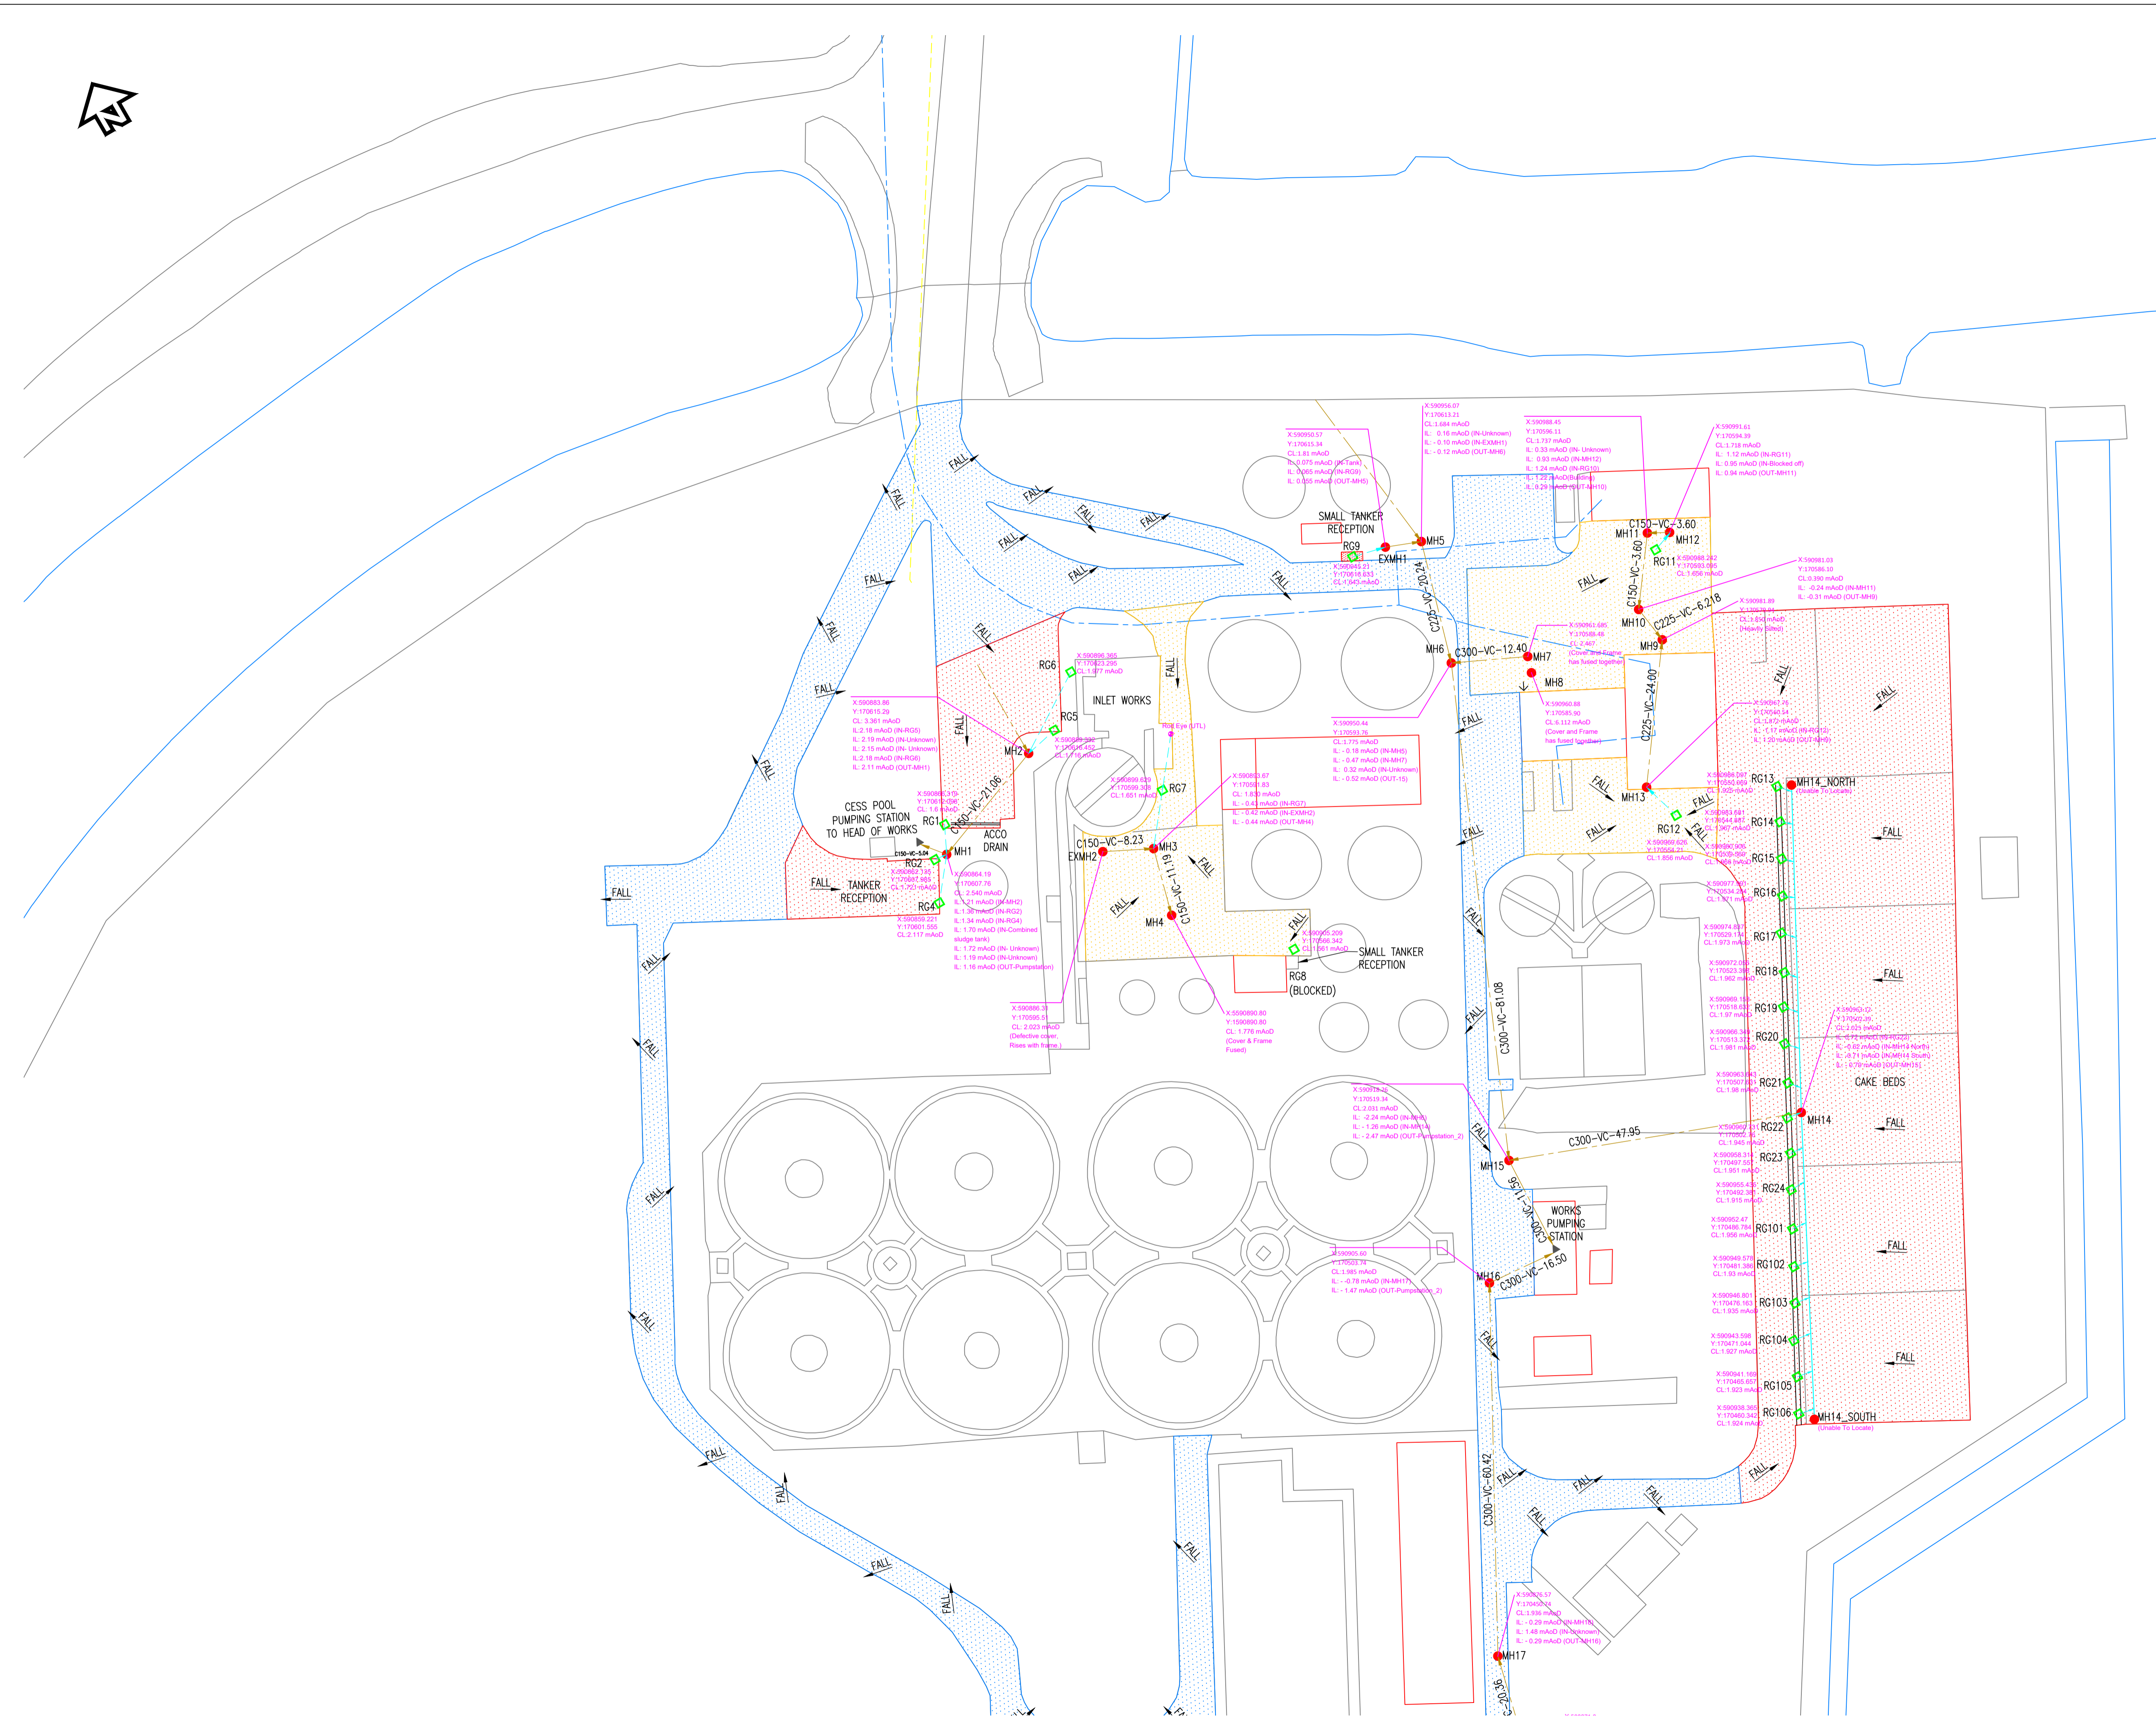

Based upon Ordnance Survey Digital Data with the permission of the controller of H.M.S.O. Crown Copyright Reserved Licence No. WU296530

