
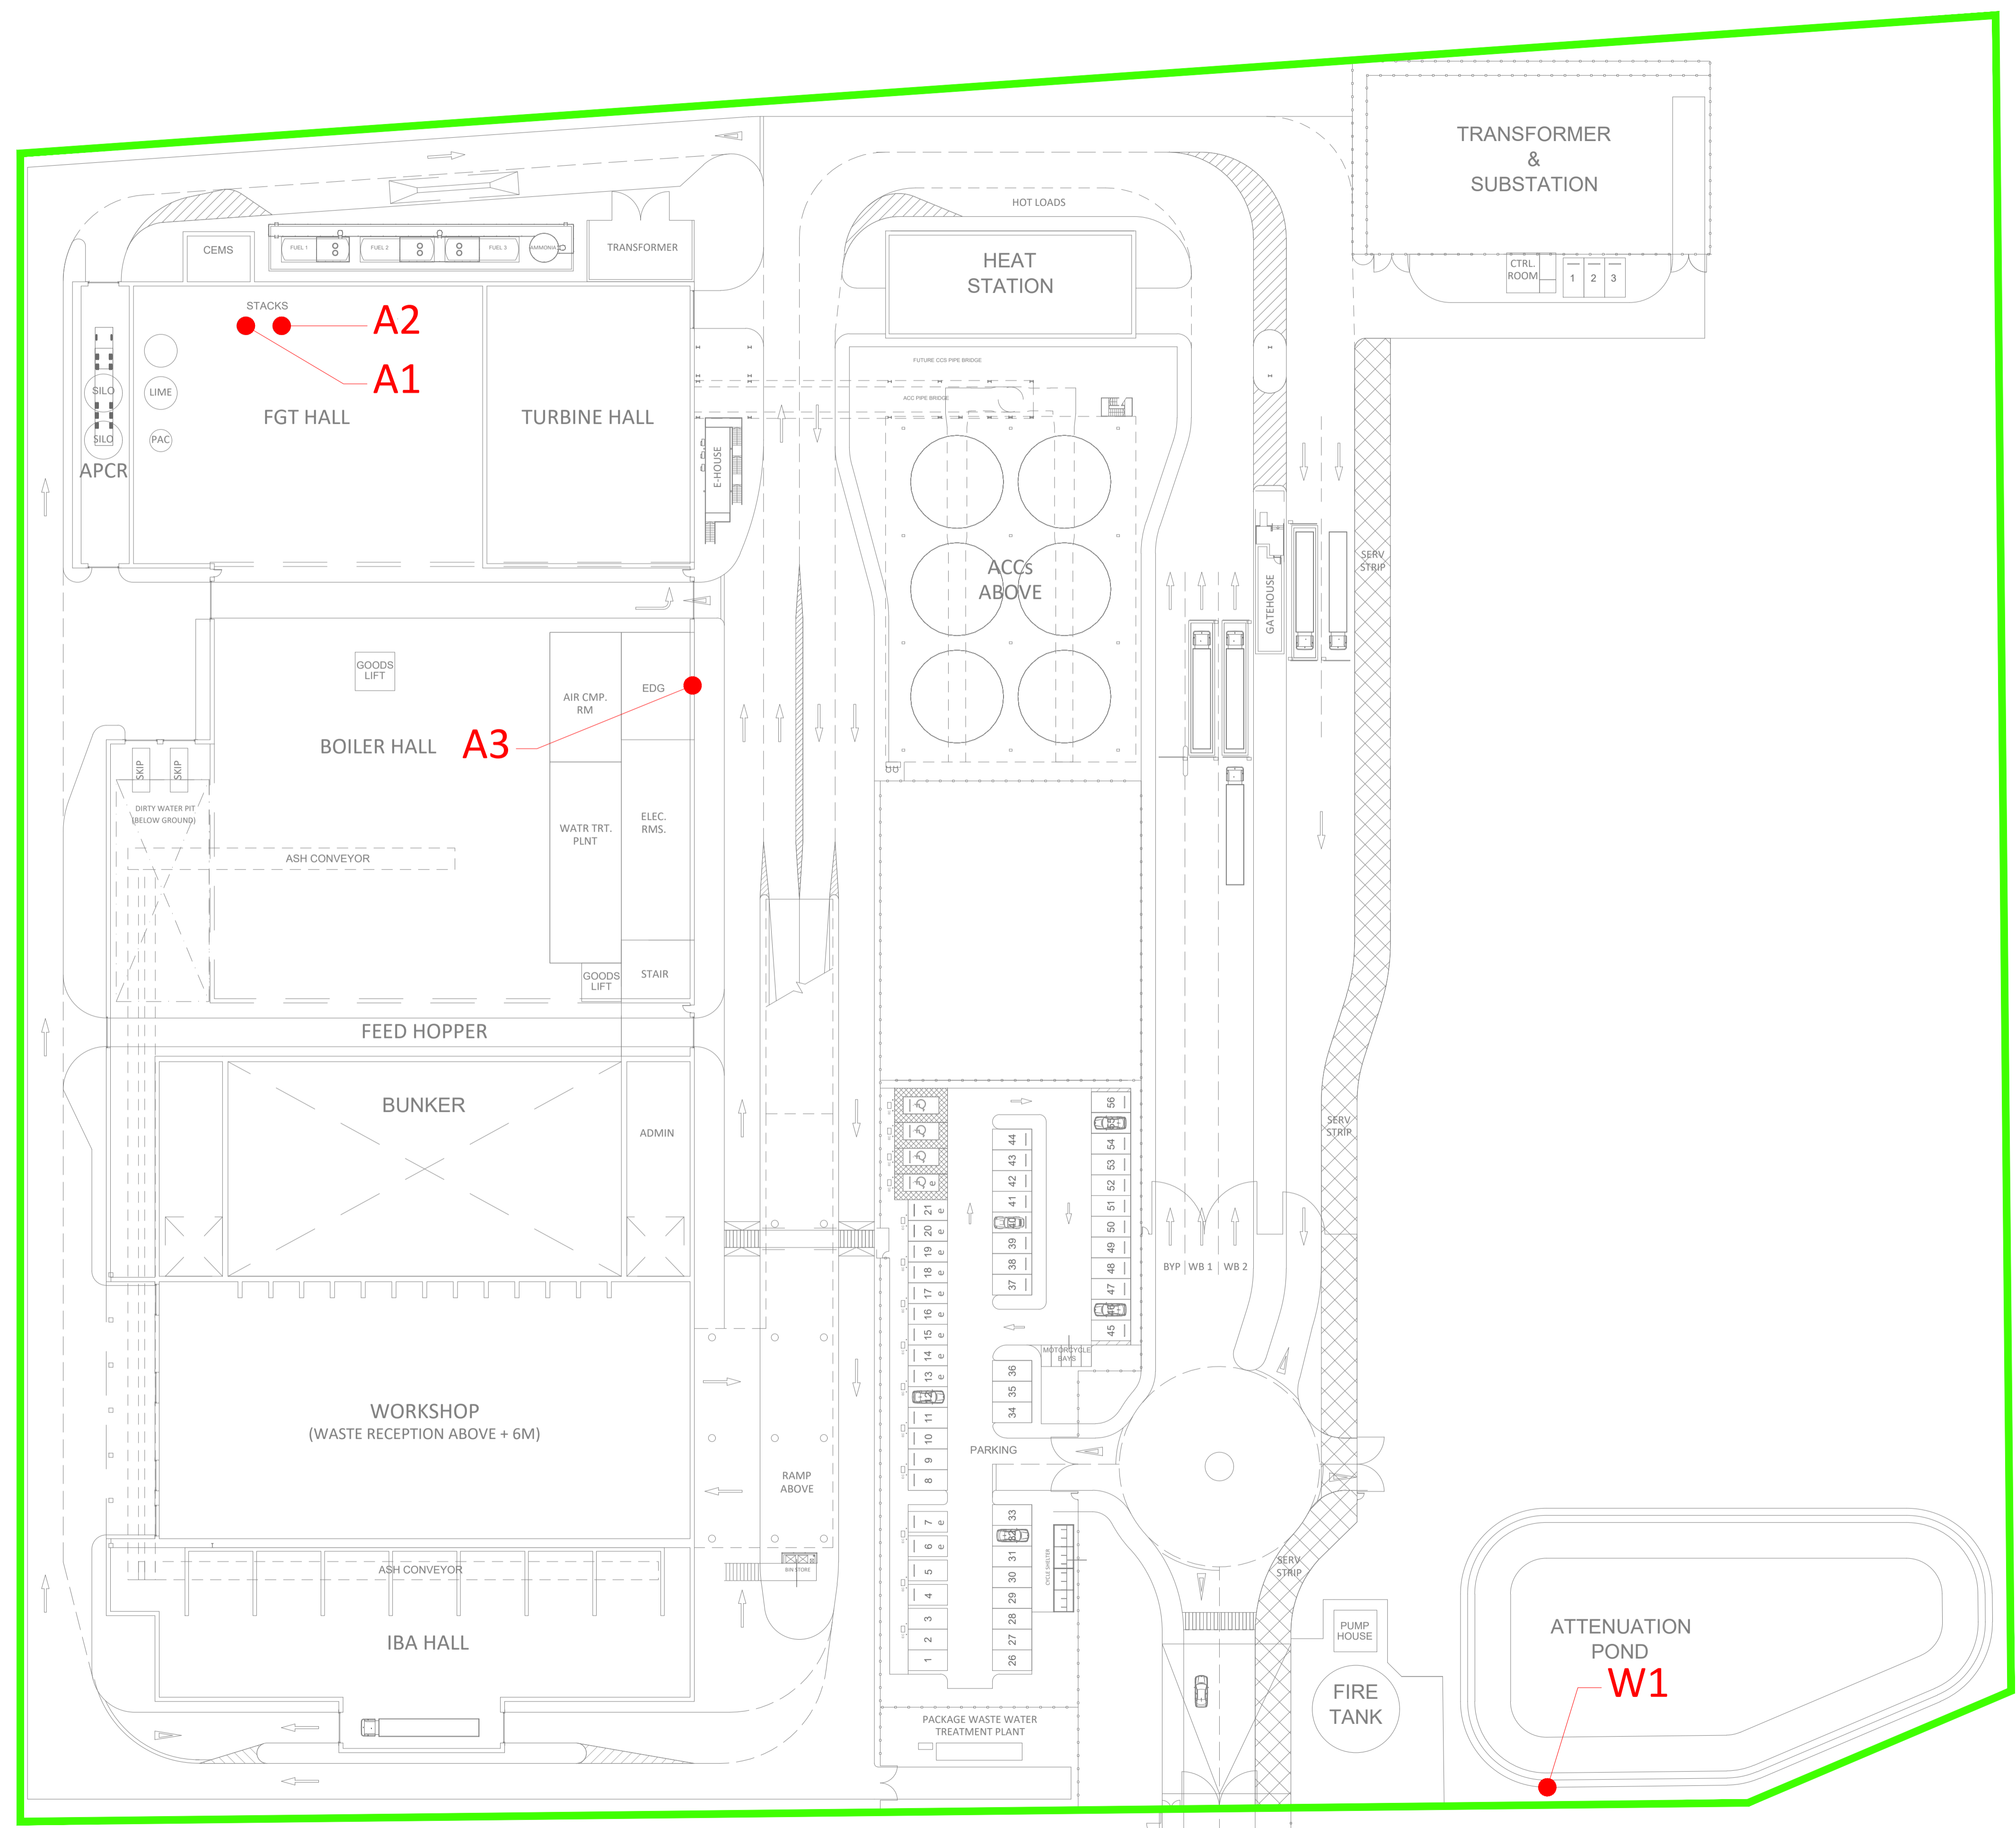


ALL INFORMATION ON THIS DRAWING IS INDICATIVE ONLY, AND  
MAY BE SUBJECT TO  
FURTHER DESIGN DEVELOPMENT.  
DO NOT SCALE

NOTES  
 INSTALLATION BOUNDARY



R1.0	PRELIMINARY	AO1	DTW	JRS	19.11.23
REV.	DETAILS OF REVISION	DRAWN	CHKD	APR	DATE

**FICHTNER**  
CONSULTING ENGINEERS LIMITED  
Kingsgate, Wellington Road North,  
Stockport, Cheshire, SK4 1LW, UK Tel:  
0161 476 0032  
Website: www.fichtner.co.uk

CLIENT: **LOW CARBON**  
SITE: **MEDWAY ONE ENERGY HUB**  
PROJECT: **MEDWAY ERF**  
TITLE: **EMISSION POINTS**

DRAWING STATUS:	PRELIMINARY
DRAWN BY:	AO1
CHECKED BY:	DTW
APPROVED BY:	JRS
FILENAME:	S3899-8310-0002A01 EMISSION POINTS R1.0
OFFICE OF ISSUE:	STOCKPORT
SHEET SIZE:	A1
DRAWING No.:	S3899-8310-0002
REVISION:	R1.0

