


ALL INFORMATION ON THIS DRAWING IS INDICATIVE ONLY, AND  
MAY BE SUBJECT TO  
FURTHER DESIGN DEVELOPMENT.  
DO NOT SCALE

NOTES  
— INSTALLATION BOUNDARY

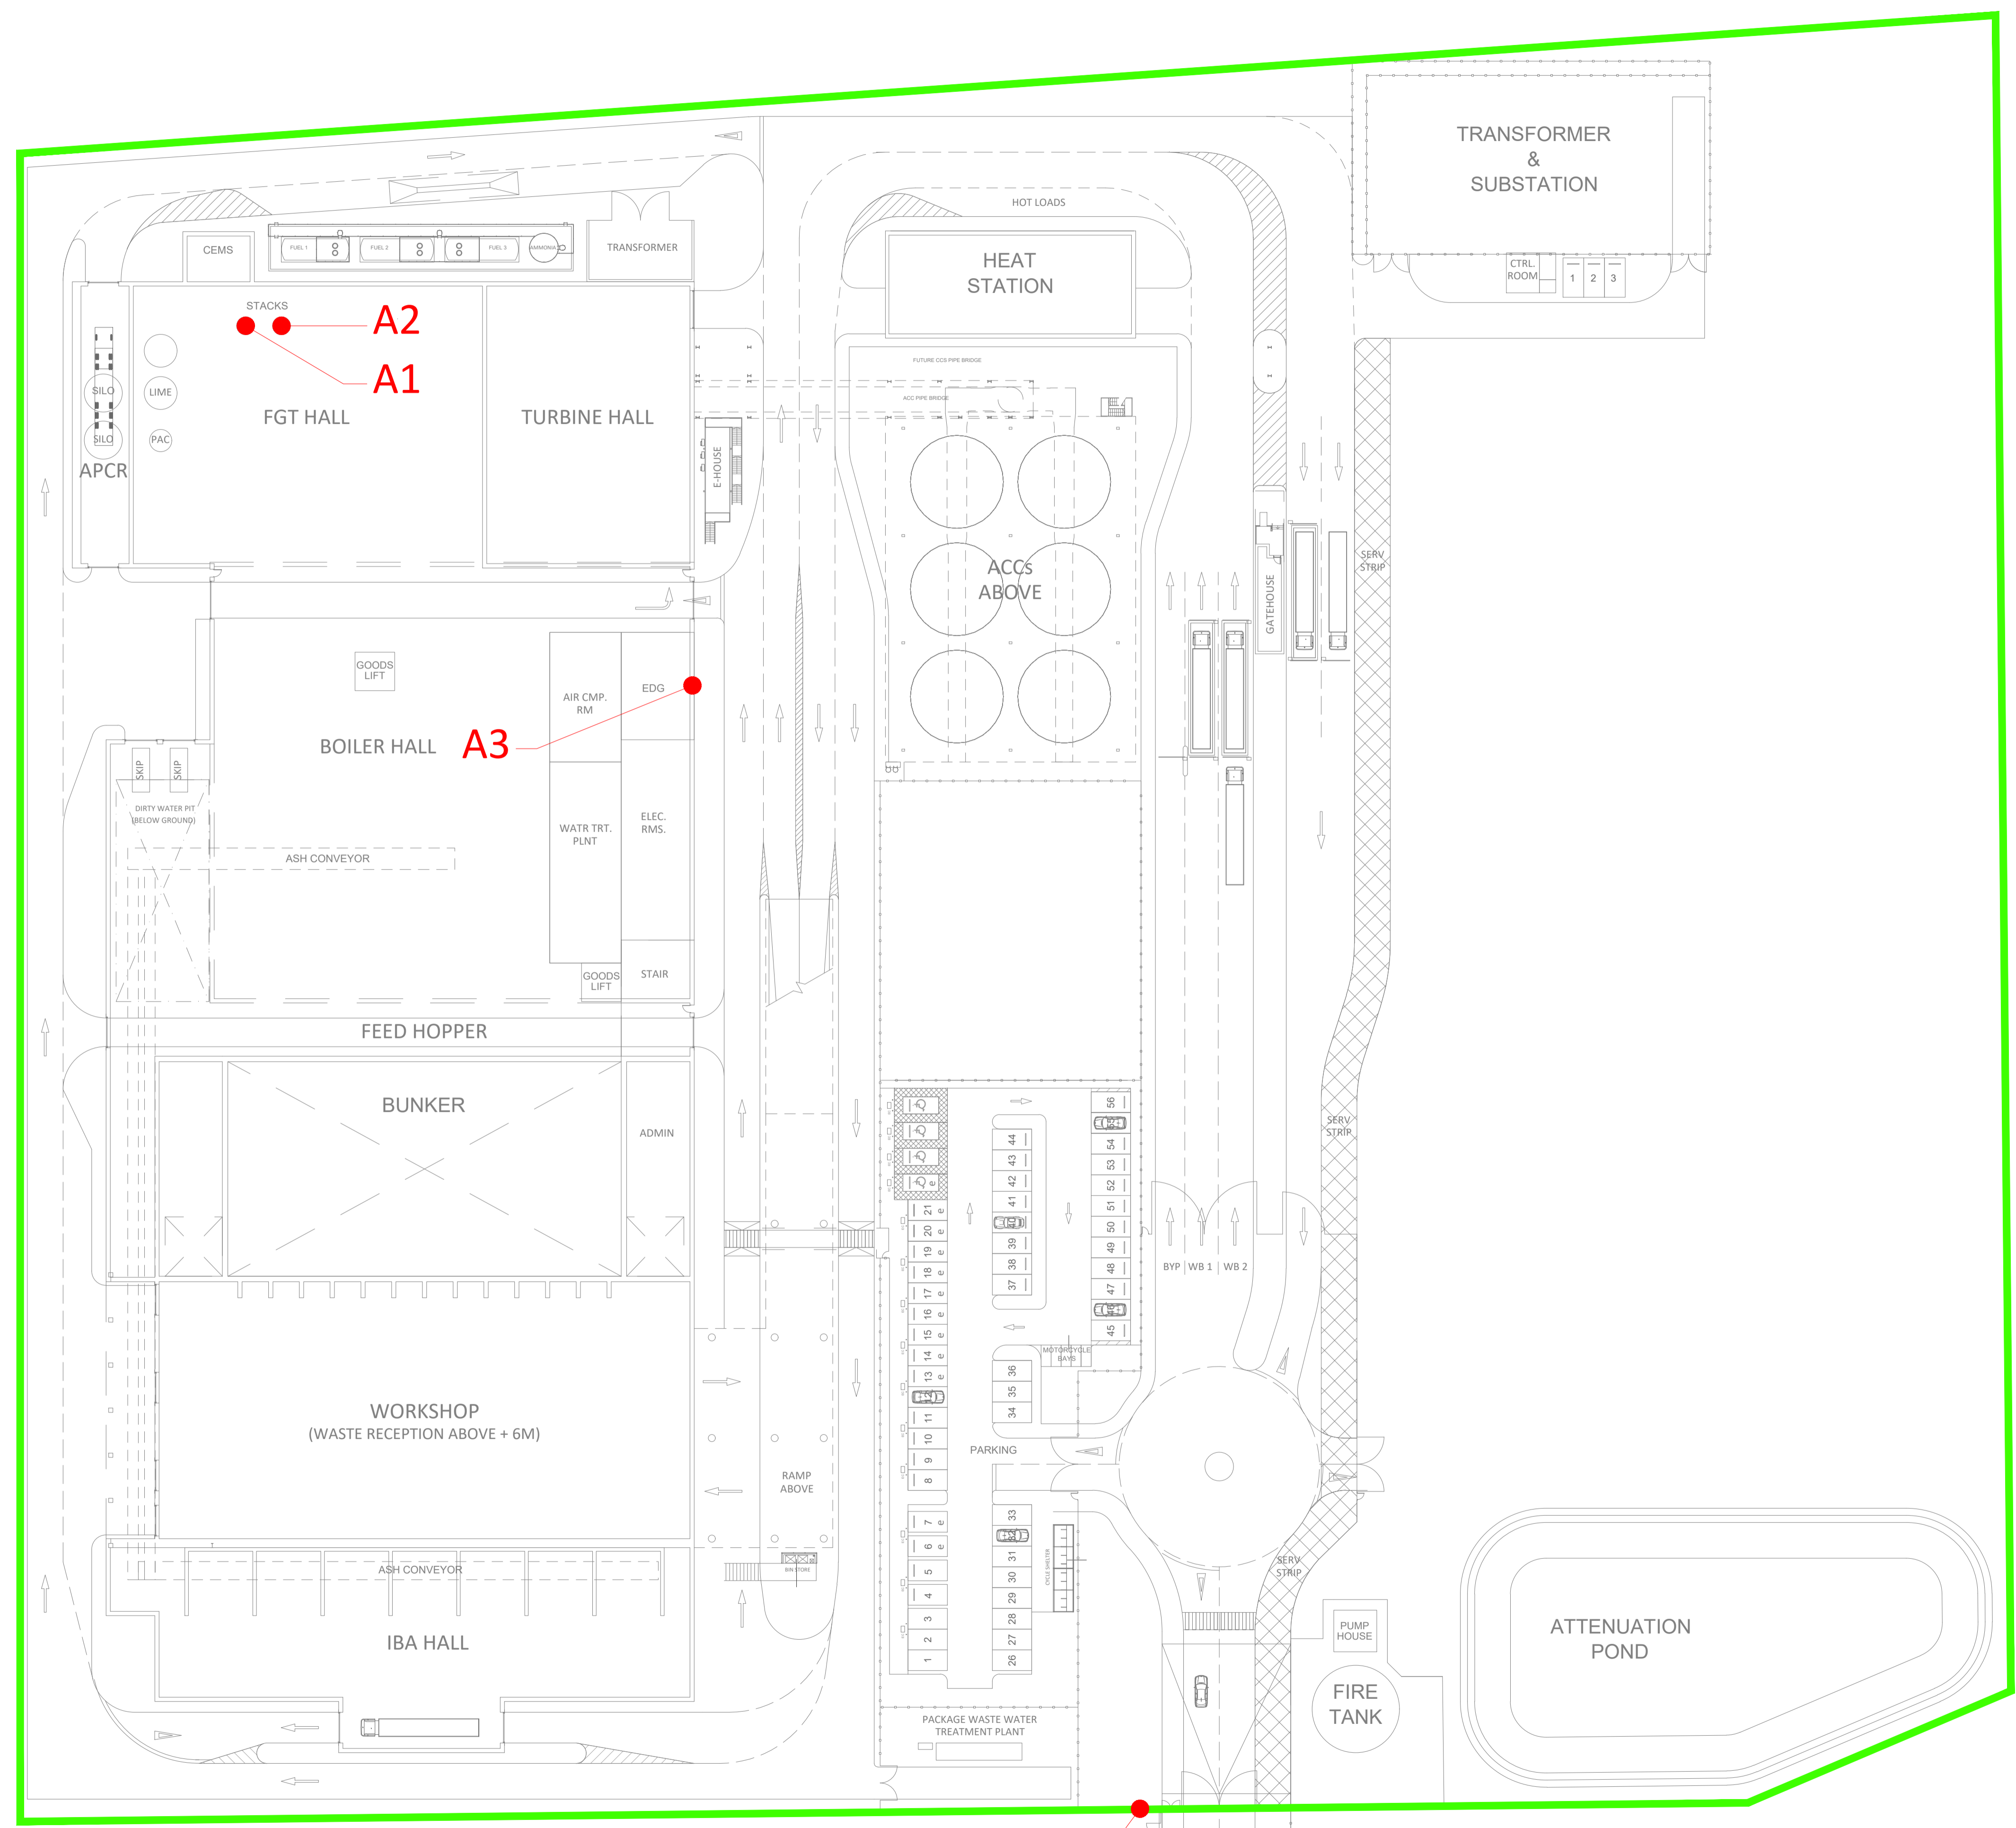

R2.0	Point W1 Moved	AO1	DTW	JRS	22.02.24
R1.0	PRELIMINARY	AO1	DTW	JRS	19.11.23
REV.	DETAILS OF REVISION	DRAWN	CHKD	APR	DATE

**FICHTNER**  
CONSULTING ENGINEERS LIMITED  
Kingsgate, Wellington Road North,  
Stockport, Cheshire, SK4 1LW, UK Tel:  
0161 476 0032  
Website: www.fichtner.co.uk

CLIENT: **LOW CARBON**  
SITE: **MEDWAY ONE ENERGY HUB**  
PROJECT: **MEDWAY ERF**  
TITLE: **EMISSION POINTS**

DRAWING STATUS:	PRELIMINARY
DRAWN BY:	AO1
CHECKED BY:	DTW
APPROVED BY:	JRS
DATE:	19.12.23
DATE:	19.12.23
DATE:	19.12.23
FILENAME:	S3899-8310-0002A01 EMISSION POINTS R2.0
OFFICE OF ISSUE:	STOCKPORT
SHEET SIZE:	A1
SCALE:	1:500
DRAWING No.:	S3899-8310-0002
Sheet 1 of 1	REVISION: R2.0

