


ALL INFORMATION ON THIS DRAWING IS INDICATIVE ONLY, AND
MAY BE SUBJECT TO
FURTHER DESIGN DEVELOPMENT.
DO NOT SCALE

- NOTES
- INSTALLATION BOUNDARY
 - EMERGENCY ACCESS POINTS

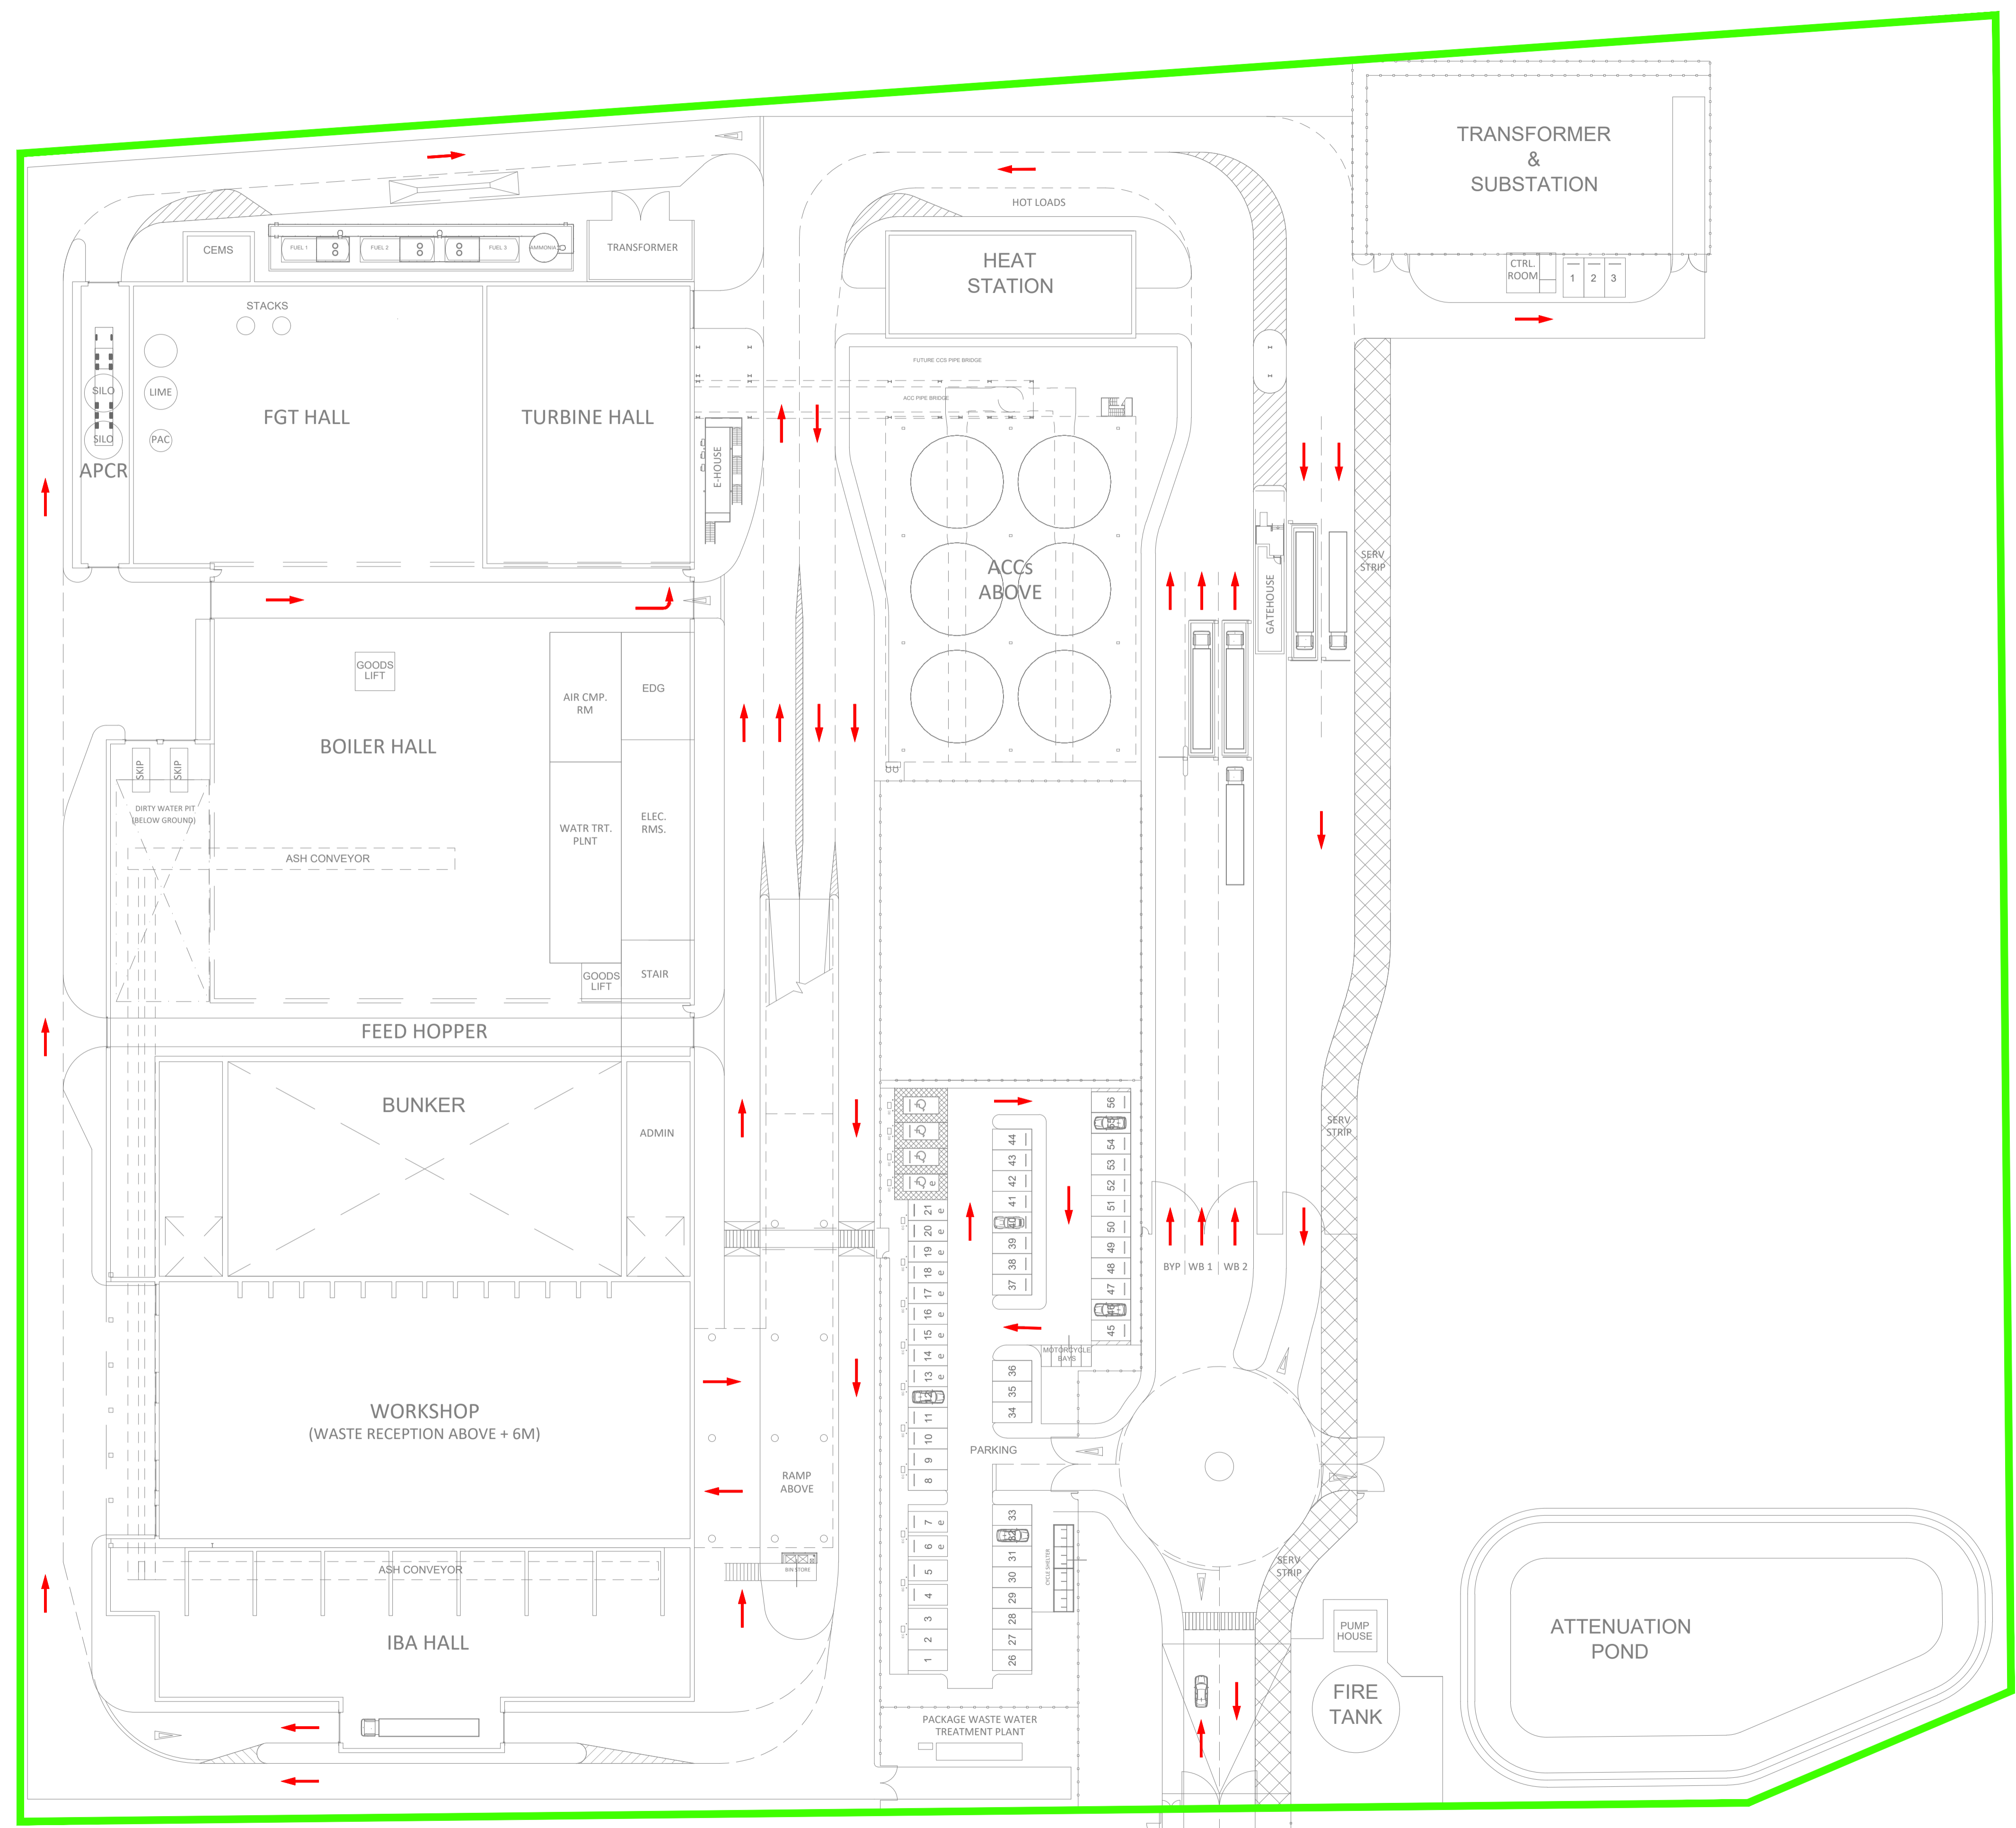

| | | | | | |
|------|---------------------|-------|------|-----|----------|
| R1.0 | PRELIMINARY | AO1 | DTW | JRS | 19.11.23 |
| REV. | DETAILS OF REVISION | DRAWN | CHKD | APR | DATE |

FICHTNER
CONSULTING ENGINEERS LIMITED
Kingsgate, Wellington Road North,
Stockport, Cheshire, SK4 1LW, UK Tel:
0161 476 0032
Website: www.fichtner.co.uk


CLIENT: **MEDWAY ENERGY RECOVERY LIMITED**

SITE: **MEDWAY ONE ENERGY HUB**

PROJECT: **MEDWAY ERF**

TITLE: **ACCESS POINTS**

| | | | |
|------------------|--------------------------------------|-------------|----------|
| DRAWING STATUS: | | PRELIMINARY | |
| DRAWN BY: | AO1 | DATE: | 19.12.23 |
| CHECKED BY: | DTW | DATE: | 19.12.23 |
| APPROVED BY: | JRS | DATE: | 19.12.23 |
| FILENAME: | S3899-8310-003AO1 ACCESS POINTS R1.0 | | |
| OFFICE OF ISSUE: | STOCKPORT | | |
| SHEET SIZE: | A1 | SCALE: | 1:500 |

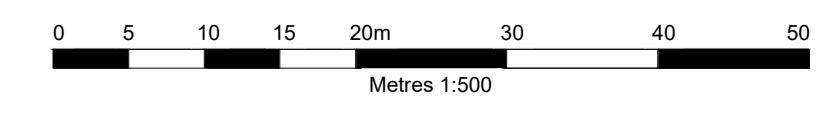

DRAWING No.: **S3899-8310-0003** Sheet 1 of 1 REVISION: **R1.0**