


ALL INFORMATION ON THIS DRAWING IS INDICATIVE ONLY, AND
MAY BE SUBJECT TO
FURTHER DESIGN DEVELOPMENT.
DO NOT SCALE

- NOTES
- ▬ INSTALLATION BOUNDARY
 - ▨ WASTE & RESIDUE STORAGE AREAS

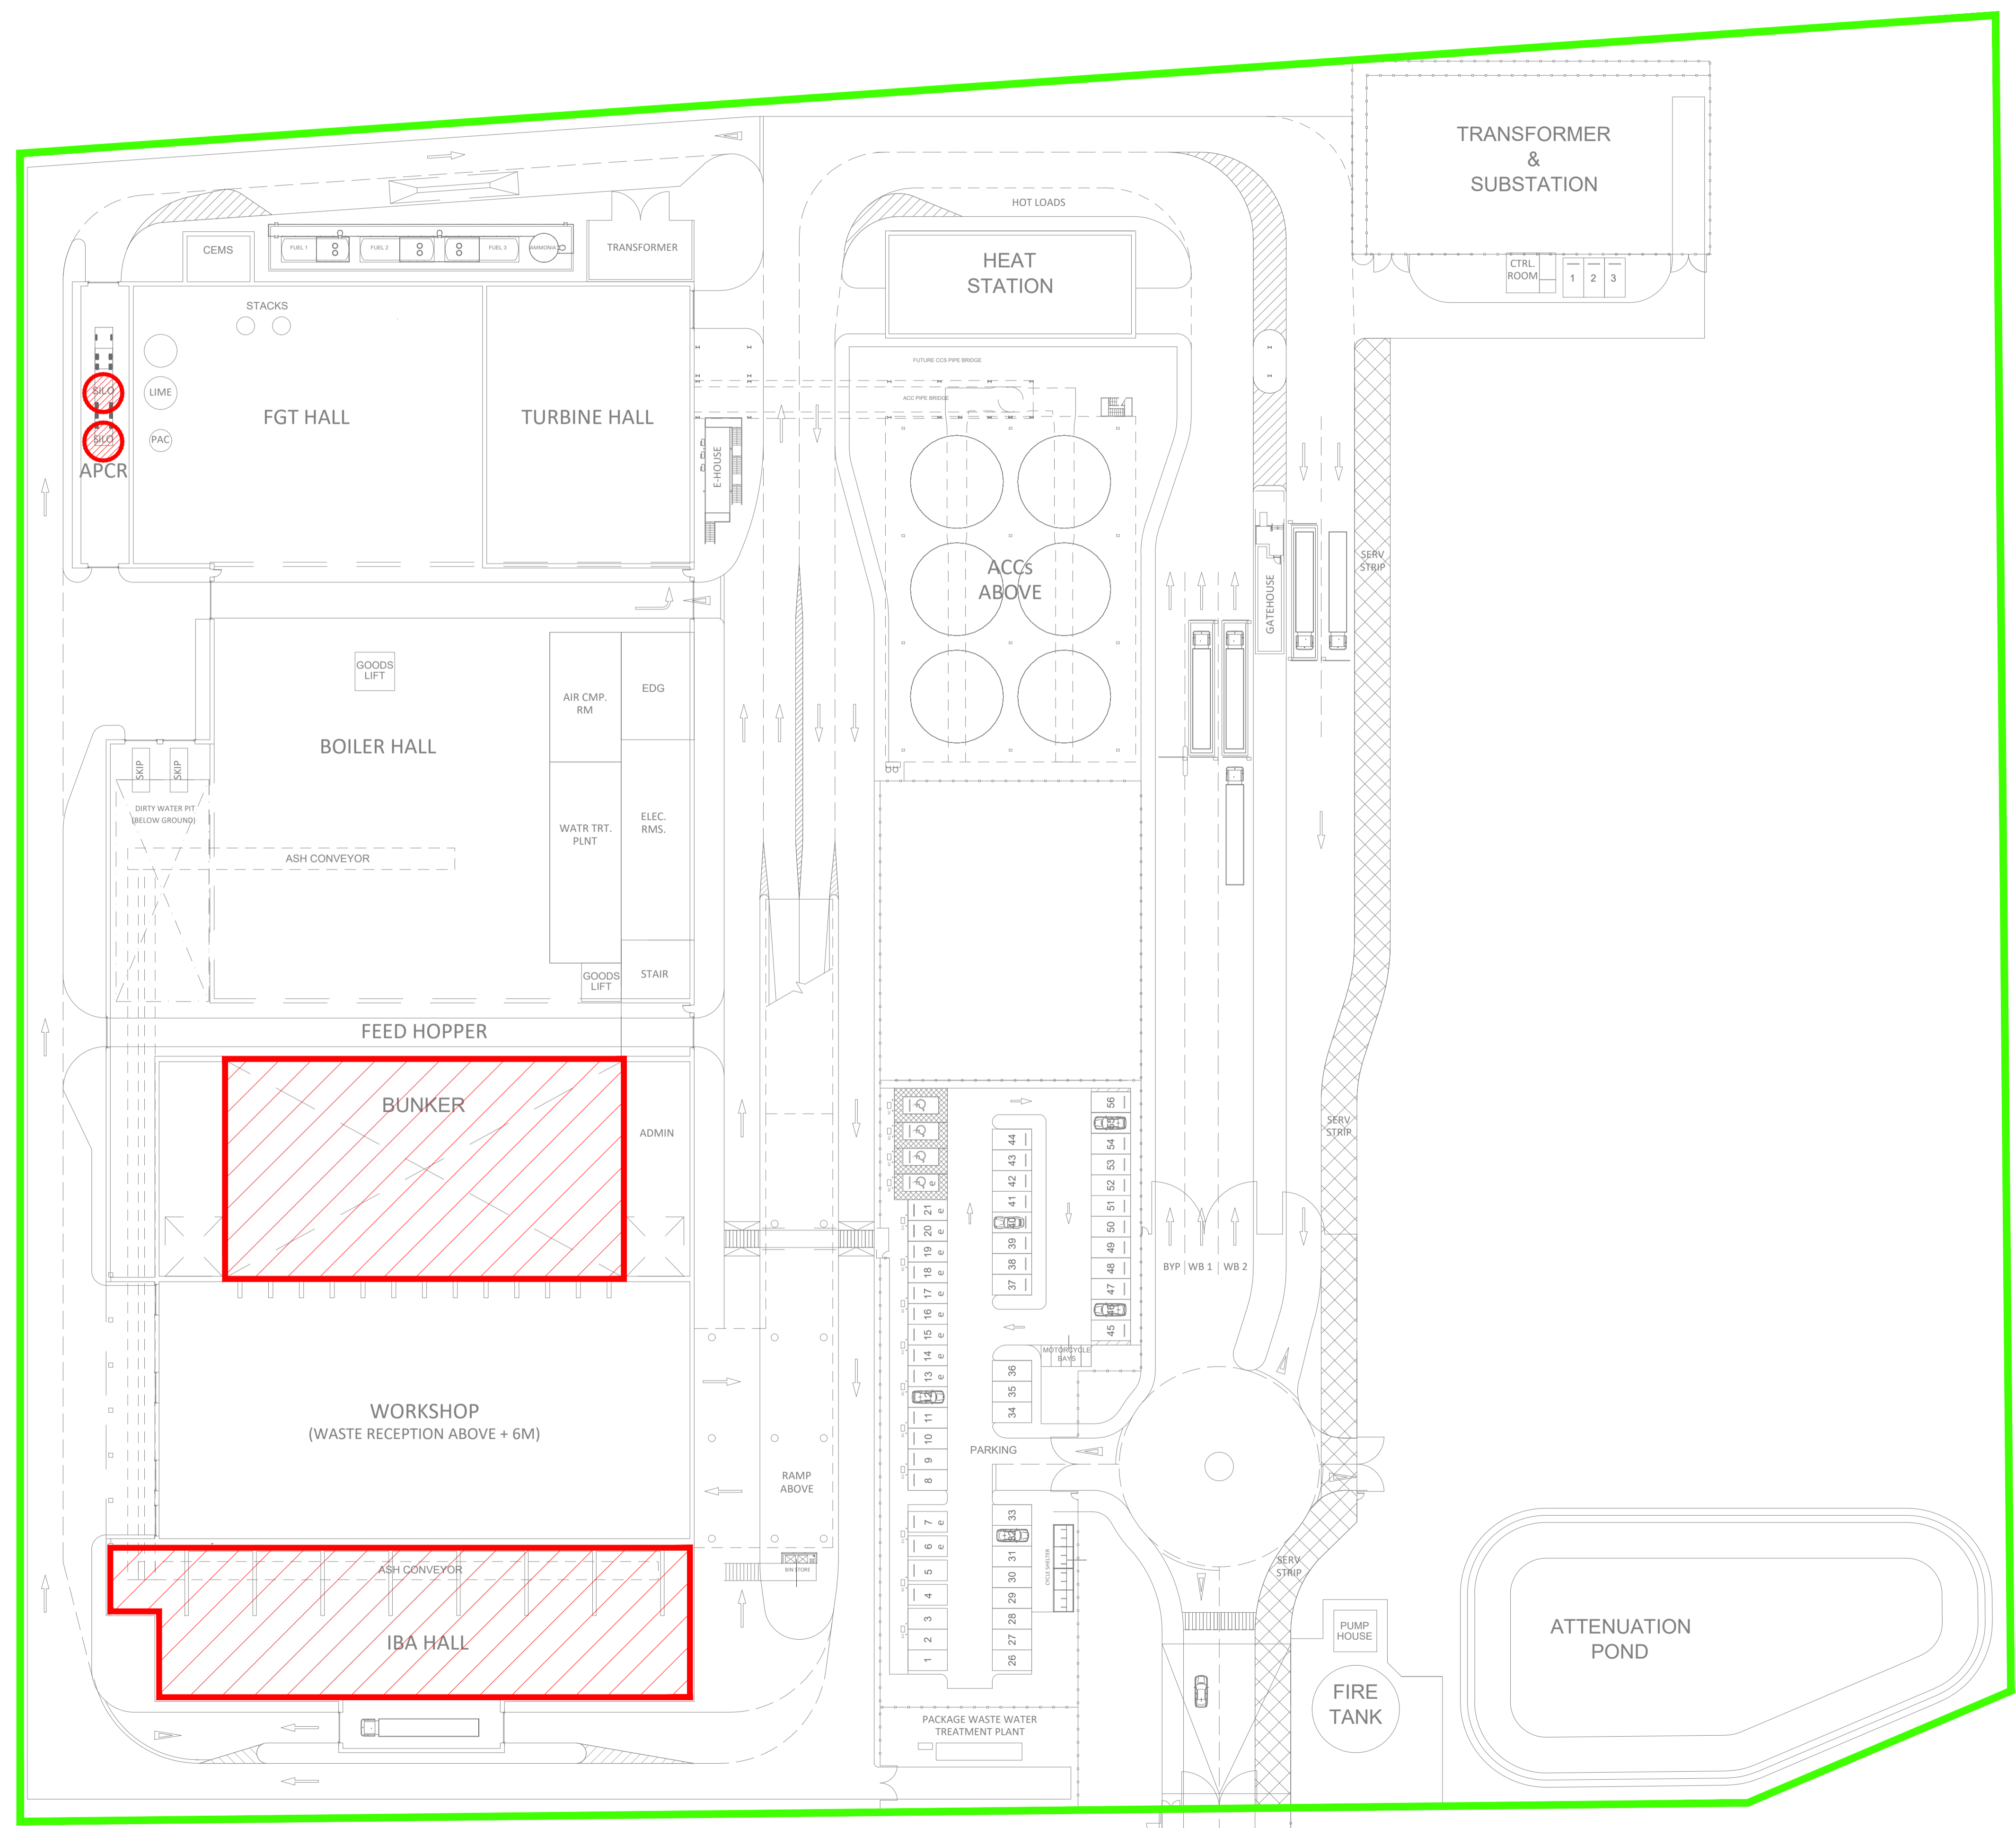

R1.0	PRELIMINARY	AO1	DTW	JRS	19.11.23
REV.	DETAILS OF REVISION	DRAWN	CHKD	APR	DATE

FICHTNER
CONSULTING ENGINEERS LIMITED
Kingsgate, Wellington Road North,
Stockport, Cheshire, SK4 1LW, UK Tel:
0161 476 0032
Website: www.fichtner.co.uk

CLIENT: **LOW CARBON**
SITE: **MEDWAY ONE ENERGY HUB**
PROJECT: **MEDWAY ERF**
TITLE: **WASTE STORAGE AREAS**

DRAWING STATUS:		PRELIMINARY	
DRAWN BY:	AO1	DATE:	19.12.23
CHECKED BY:	DTW	DATE:	19.12.23
APPROVED BY:	JRS	DATE:	19.12.23
FILENAME:	S3899-8310-006AO1 WASTE STORAGE AREAS R1.0		
OFFICE OF ISSUE:	STOCKPORT		
SHEET SIZE:	A1	SCALE:	1:500
DRAWING No.:	S3899-8310-0006		REVISION:
	Sheet 1 of 1		R1.0

