


ALL INFORMATION ON THIS DRAWING IS INDICATIVE ONLY, AND
MAY BE SUBJECT TO
FURTHER DESIGN DEVELOPMENT.
DO NOT SCALE

- NOTES
- INSTALLATION BOUNDARY
 - INDICATIVE LOCATION OF QUARANTINE AREA

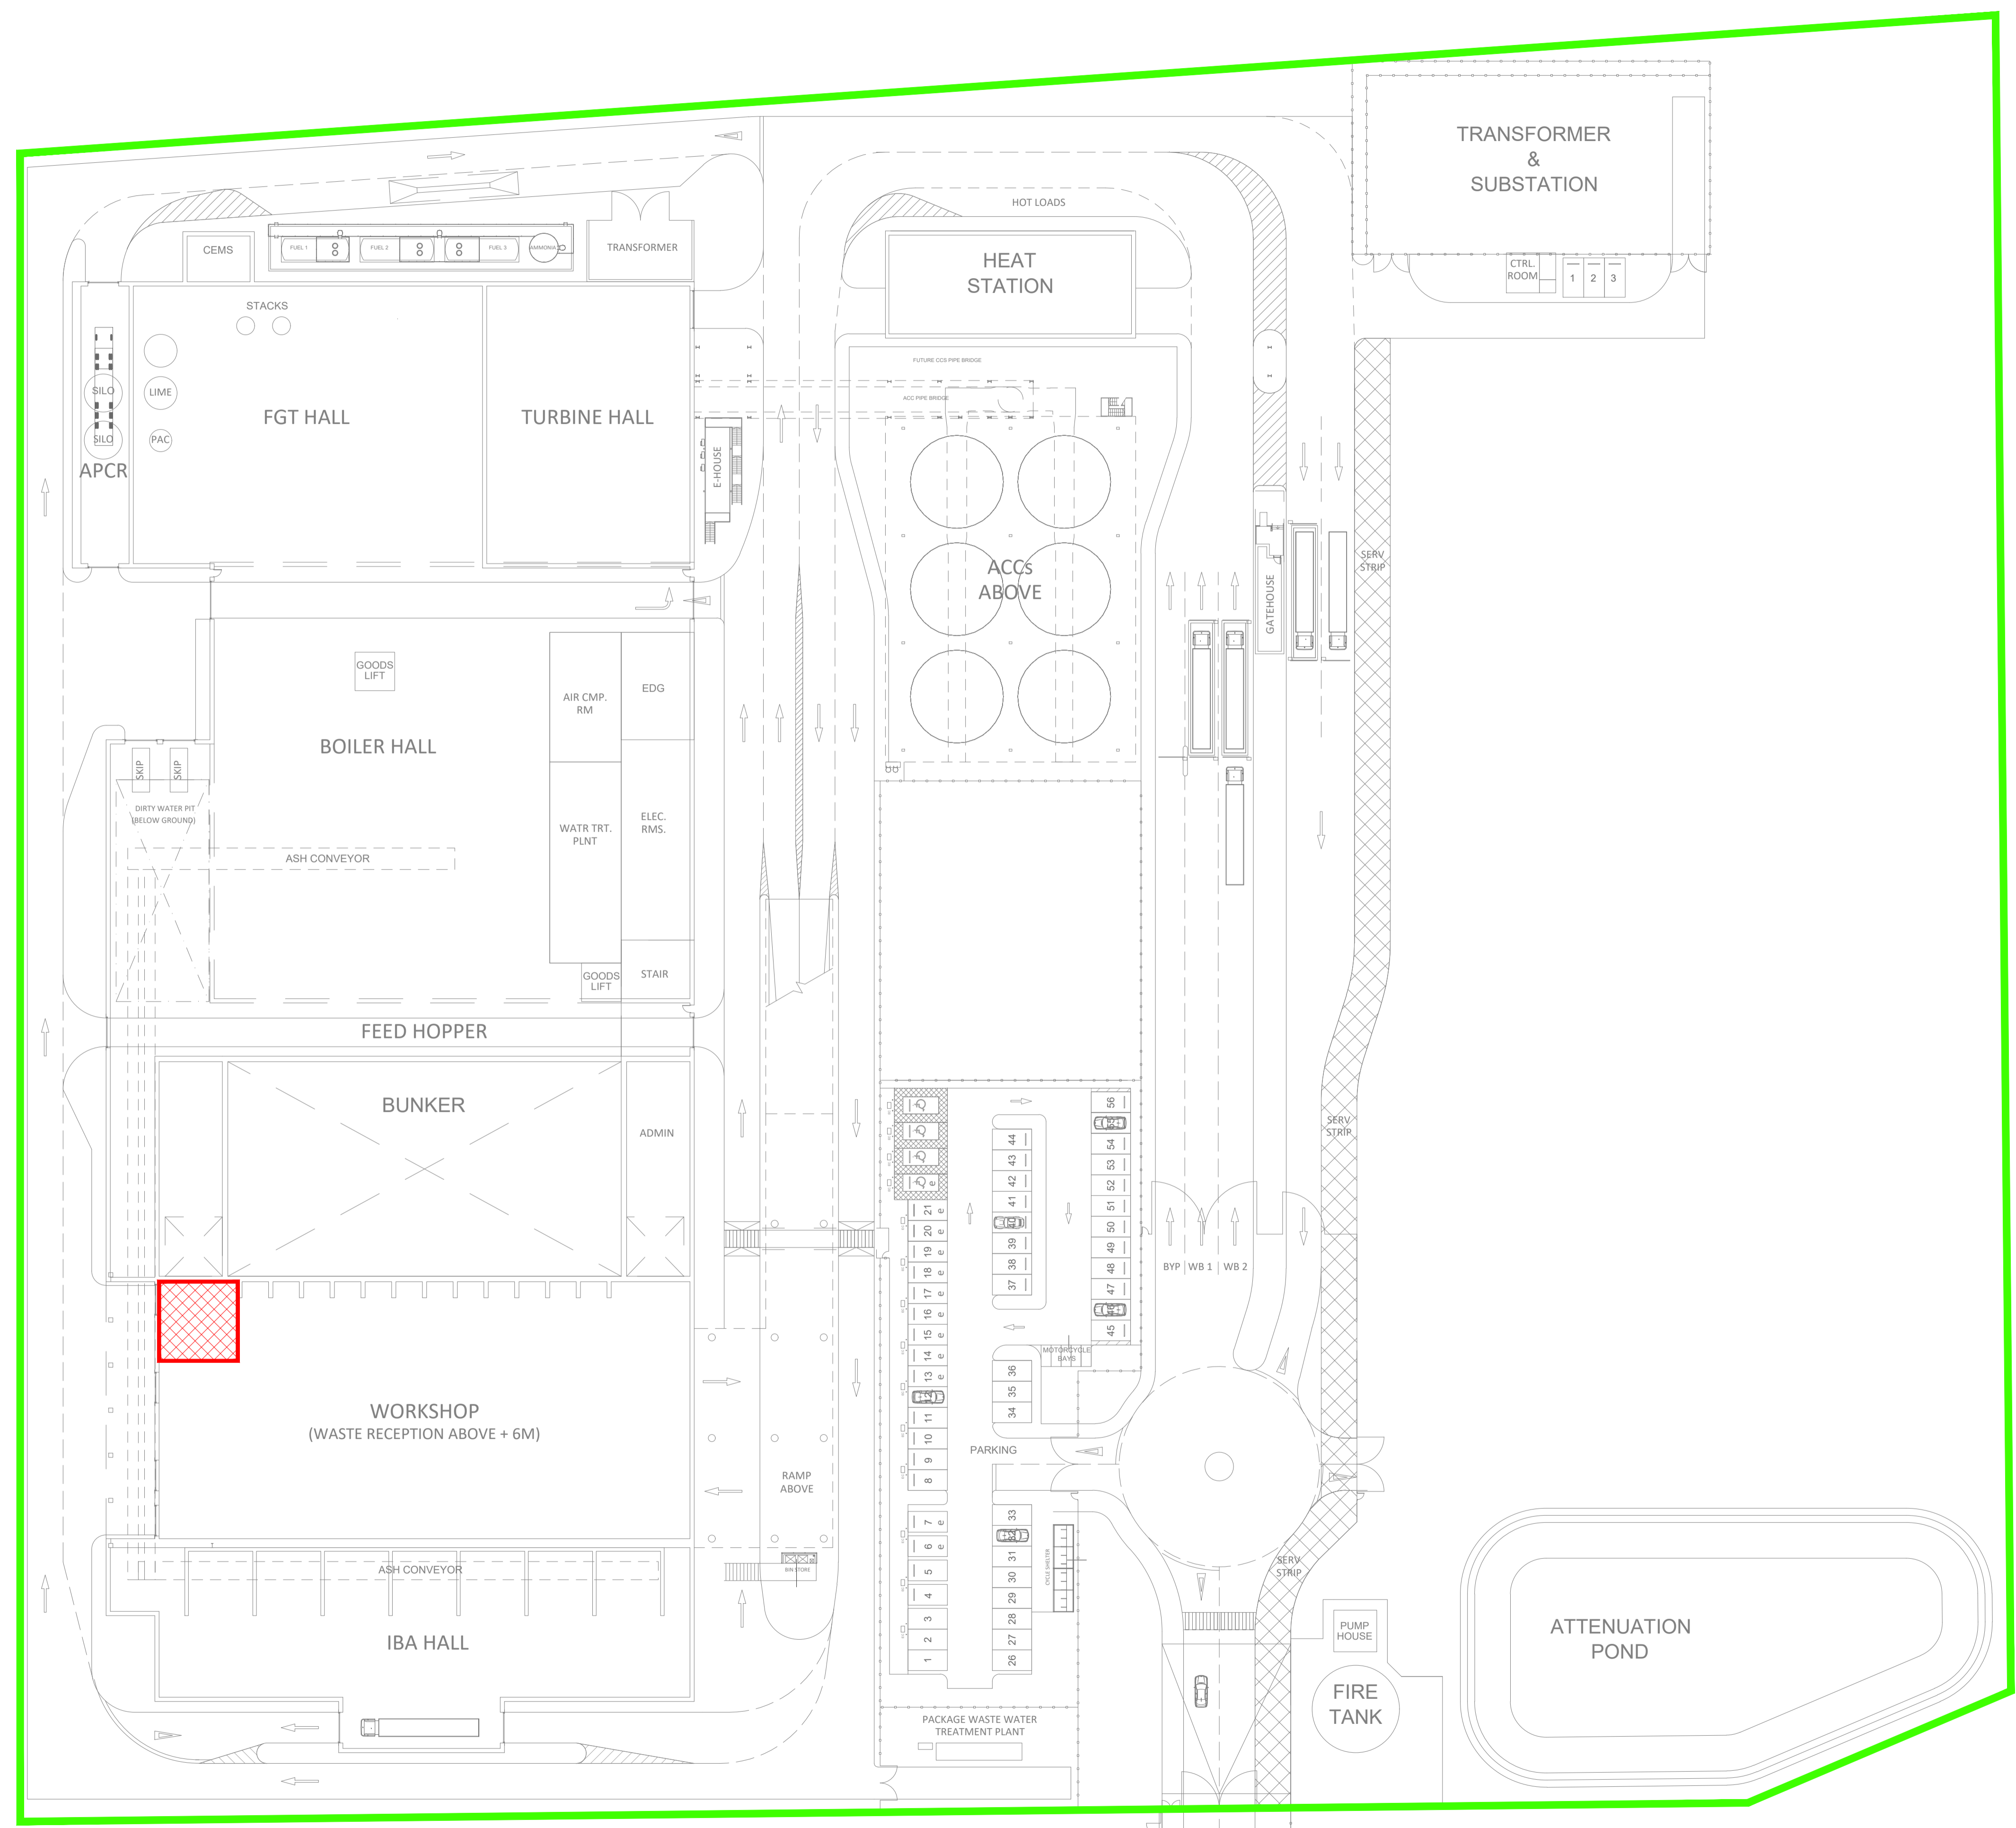

R1.0	PRELIMINARY	AO1	DTW	JRS	19.11.23
REV.	DETAILS OF REVISION	DRAWN	CHKD	APR	DATE

FICHTNER
CONSULTING ENGINEERS LIMITED
Kingsgate, Wellington Road North,
Stockport, Cheshire, SK4 1LW, UK Tel:
0161 476 0032
Website: www.fichtner.co.uk

CLIENT: **LOW CARBON**
SITE: **MEDWAY ONE ENERGY HUB**
PROJECT: **MEDWAY ERF**
TITLE: **INDICATIVE LOCATION OF QUARANTINE AREA**

DRAWING STATUS:	PRELIMINARY
DRAWN BY:	AO1 DATE: 19.12.23
CHECKED BY:	DTW DATE: 19.12.23
APPROVED BY:	JRS DATE: 19.12.23
FILENAME:	S3899-8310-0007A01 INDICATIVE LOCATION OF QUARANTINE AREA R1.0
OFFICE OF ISSUE:	STOCKPORT
SHEET SIZE:	A1 SCALE: 1:500
DRAWING No.:	S3899-8310-0007 Sheet 1 of 1
REVISION:	R1.0

