


ALL INFORMATION ON THIS DRAWING IS INDICATIVE ONLY, AND  
MAY BE SUBJECT TO  
FURTHER DESIGN DEVELOPMENT.  
DO NOT SCALE

- NOTES
- █ INSTALLATION BOUNDARY
  - MATERIALS STORAGE

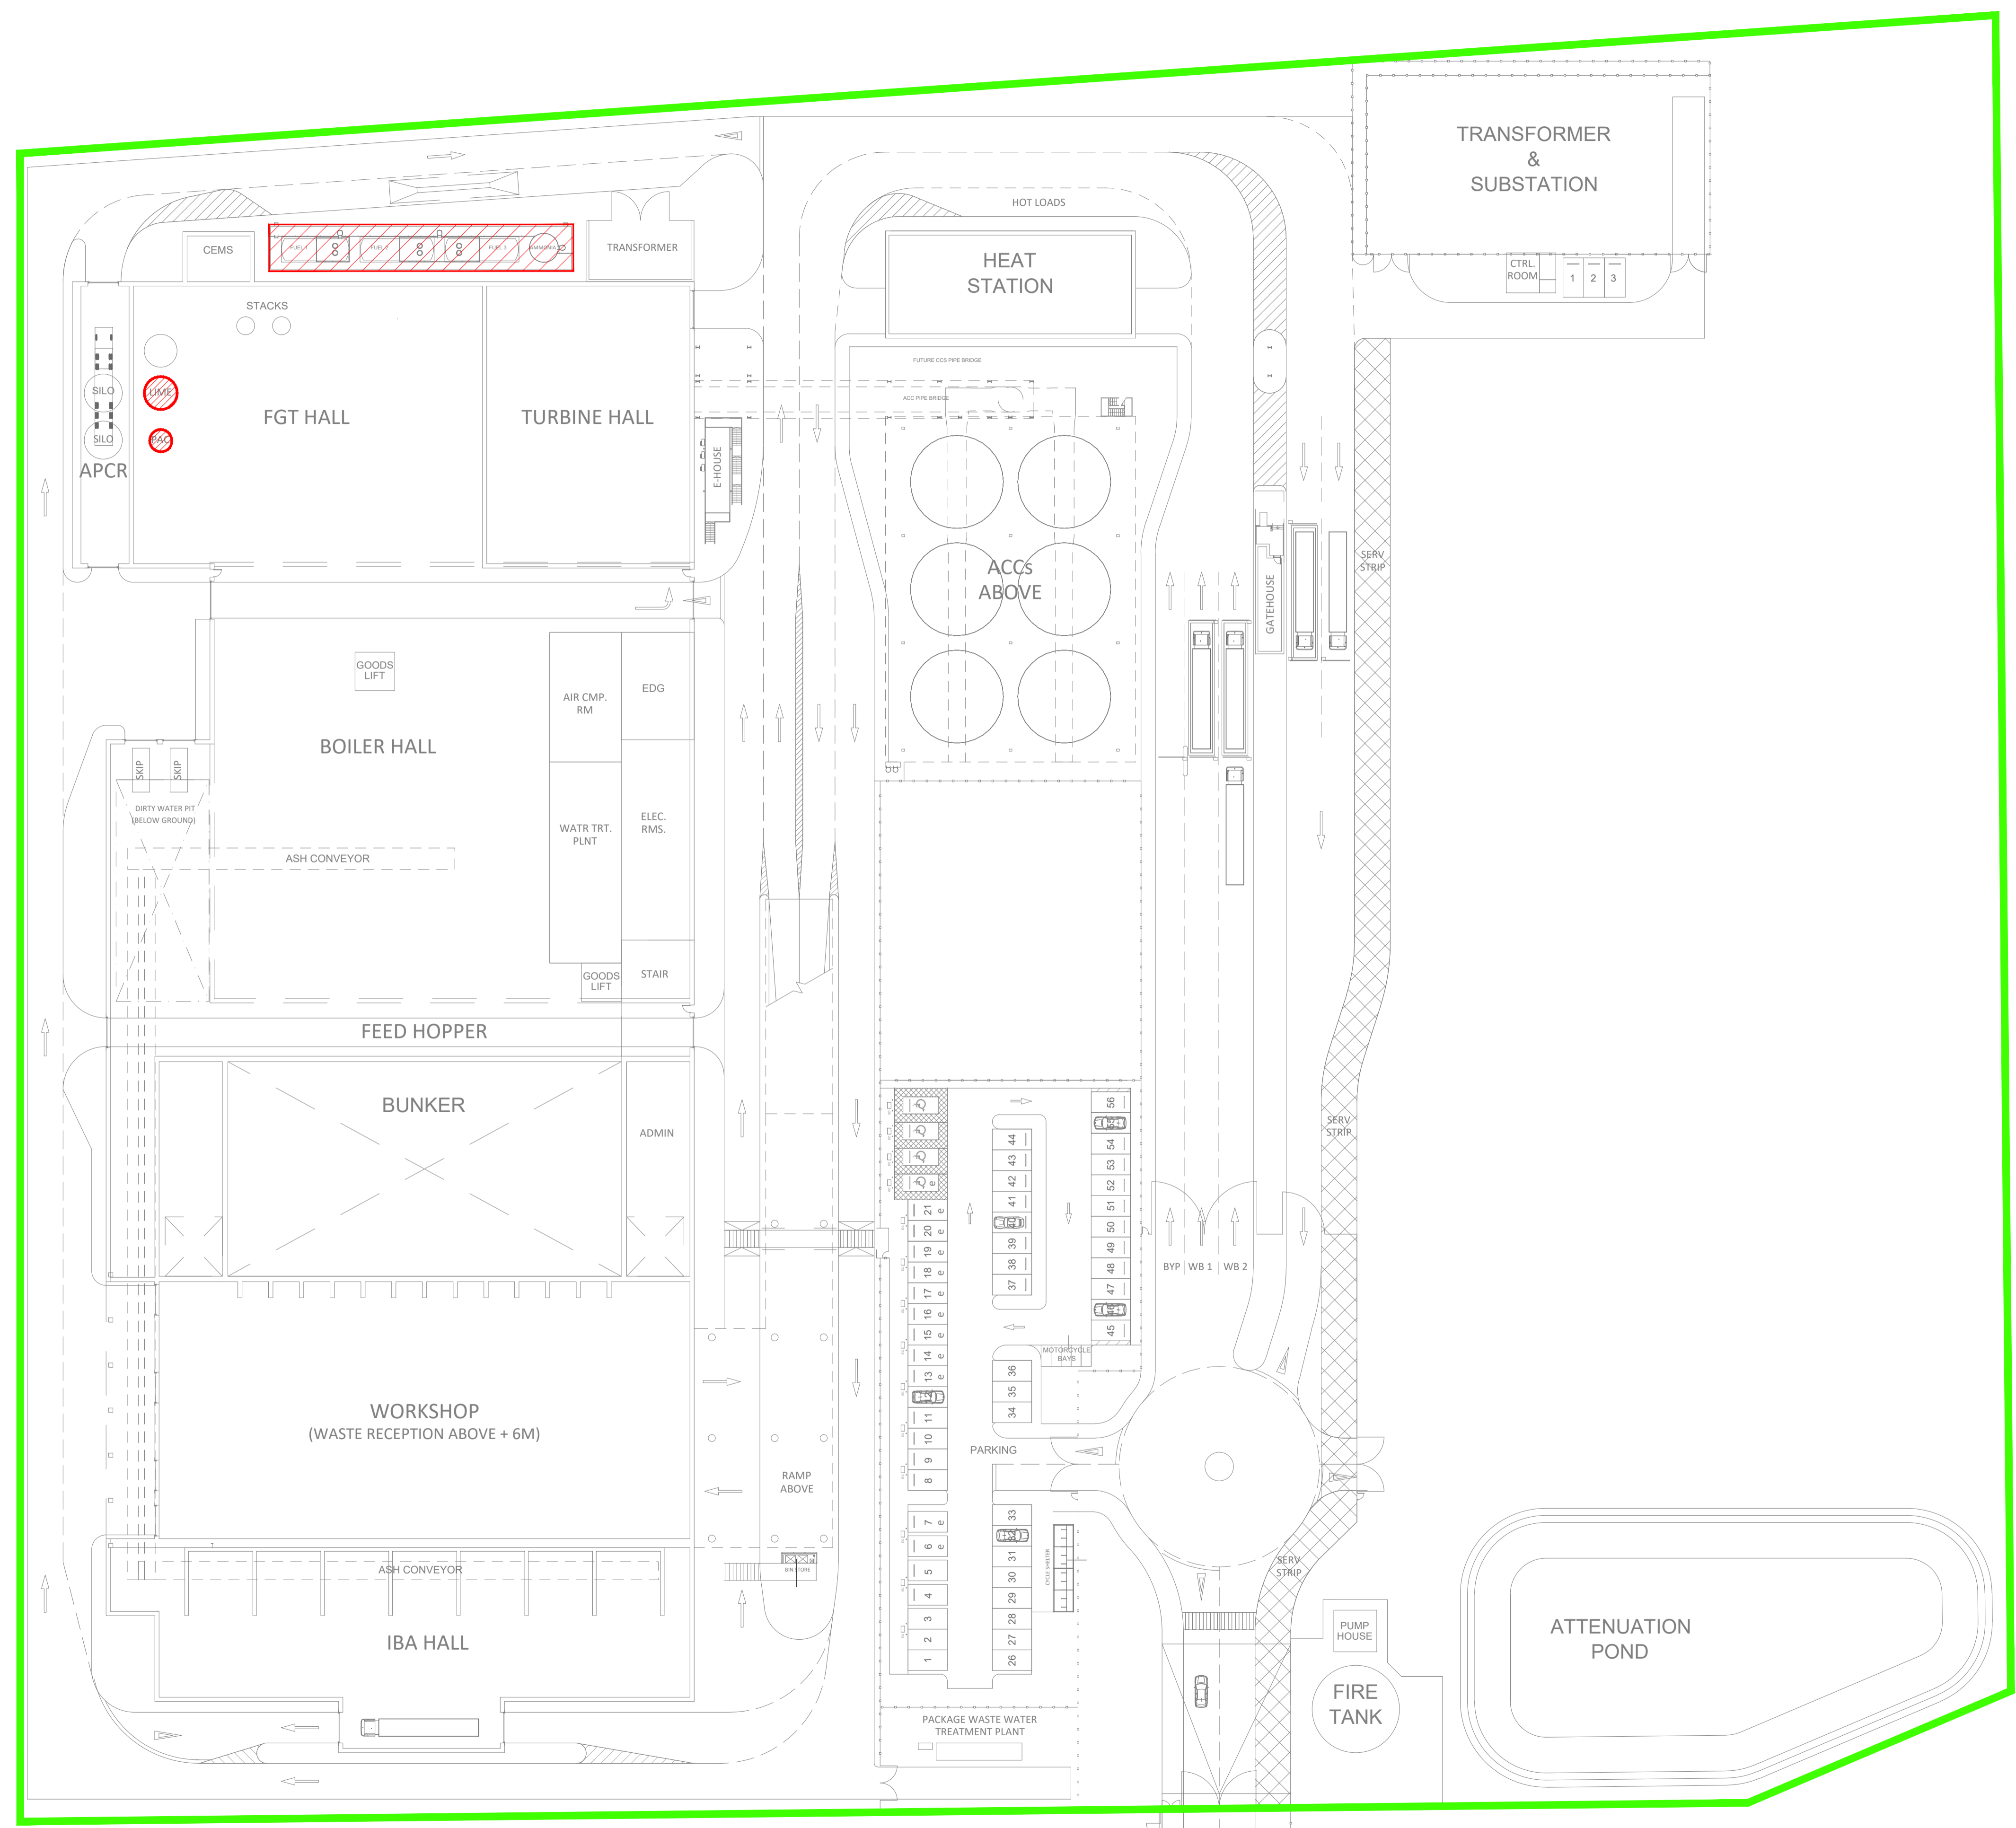

R1.0	PRELIMINARY	AO1	DTW	JRS	19.11.23
REV.	DETAILS OF REVISION	DRAWN	CHKD	APR	DATE

**FICHTNER**  
CONSULTING ENGINEERS LIMITED  
Kingsgate, Wellington Road North,  
Stockport, Cheshire, SK4 1LW, UK Tel:  
0161 476 0032  
Website: www.fichtner.co.uk

CLIENT: **LOW CARBON**  
SITE: **MEDWAY ONE ENERGY HUB**  
PROJECT: **MEDWAY ERF**  
TITLE: **INDICATIVE MATERIALS STORAGE AREA**

DRAWING STATUS:	PRELIMINARY
DRAWN BY:	AO1 DATE: 19.12.23
CHECKED BY:	DTW DATE: 19.12.23
APPROVED BY:	JRS DATE: 19.12.23
FILENAME:	S3899-8310-0008A01 INDICATIVE MATERIALS STORAGE AREAS R1.0
OFFICE OF ISSUE:	STOCKPORT
SHEET SIZE:	A1 SCALE: 1:500
DRAWING No.:	REVISION:

**S3899-8310-0008** Sheet 1 of 1 **R1.0**

