


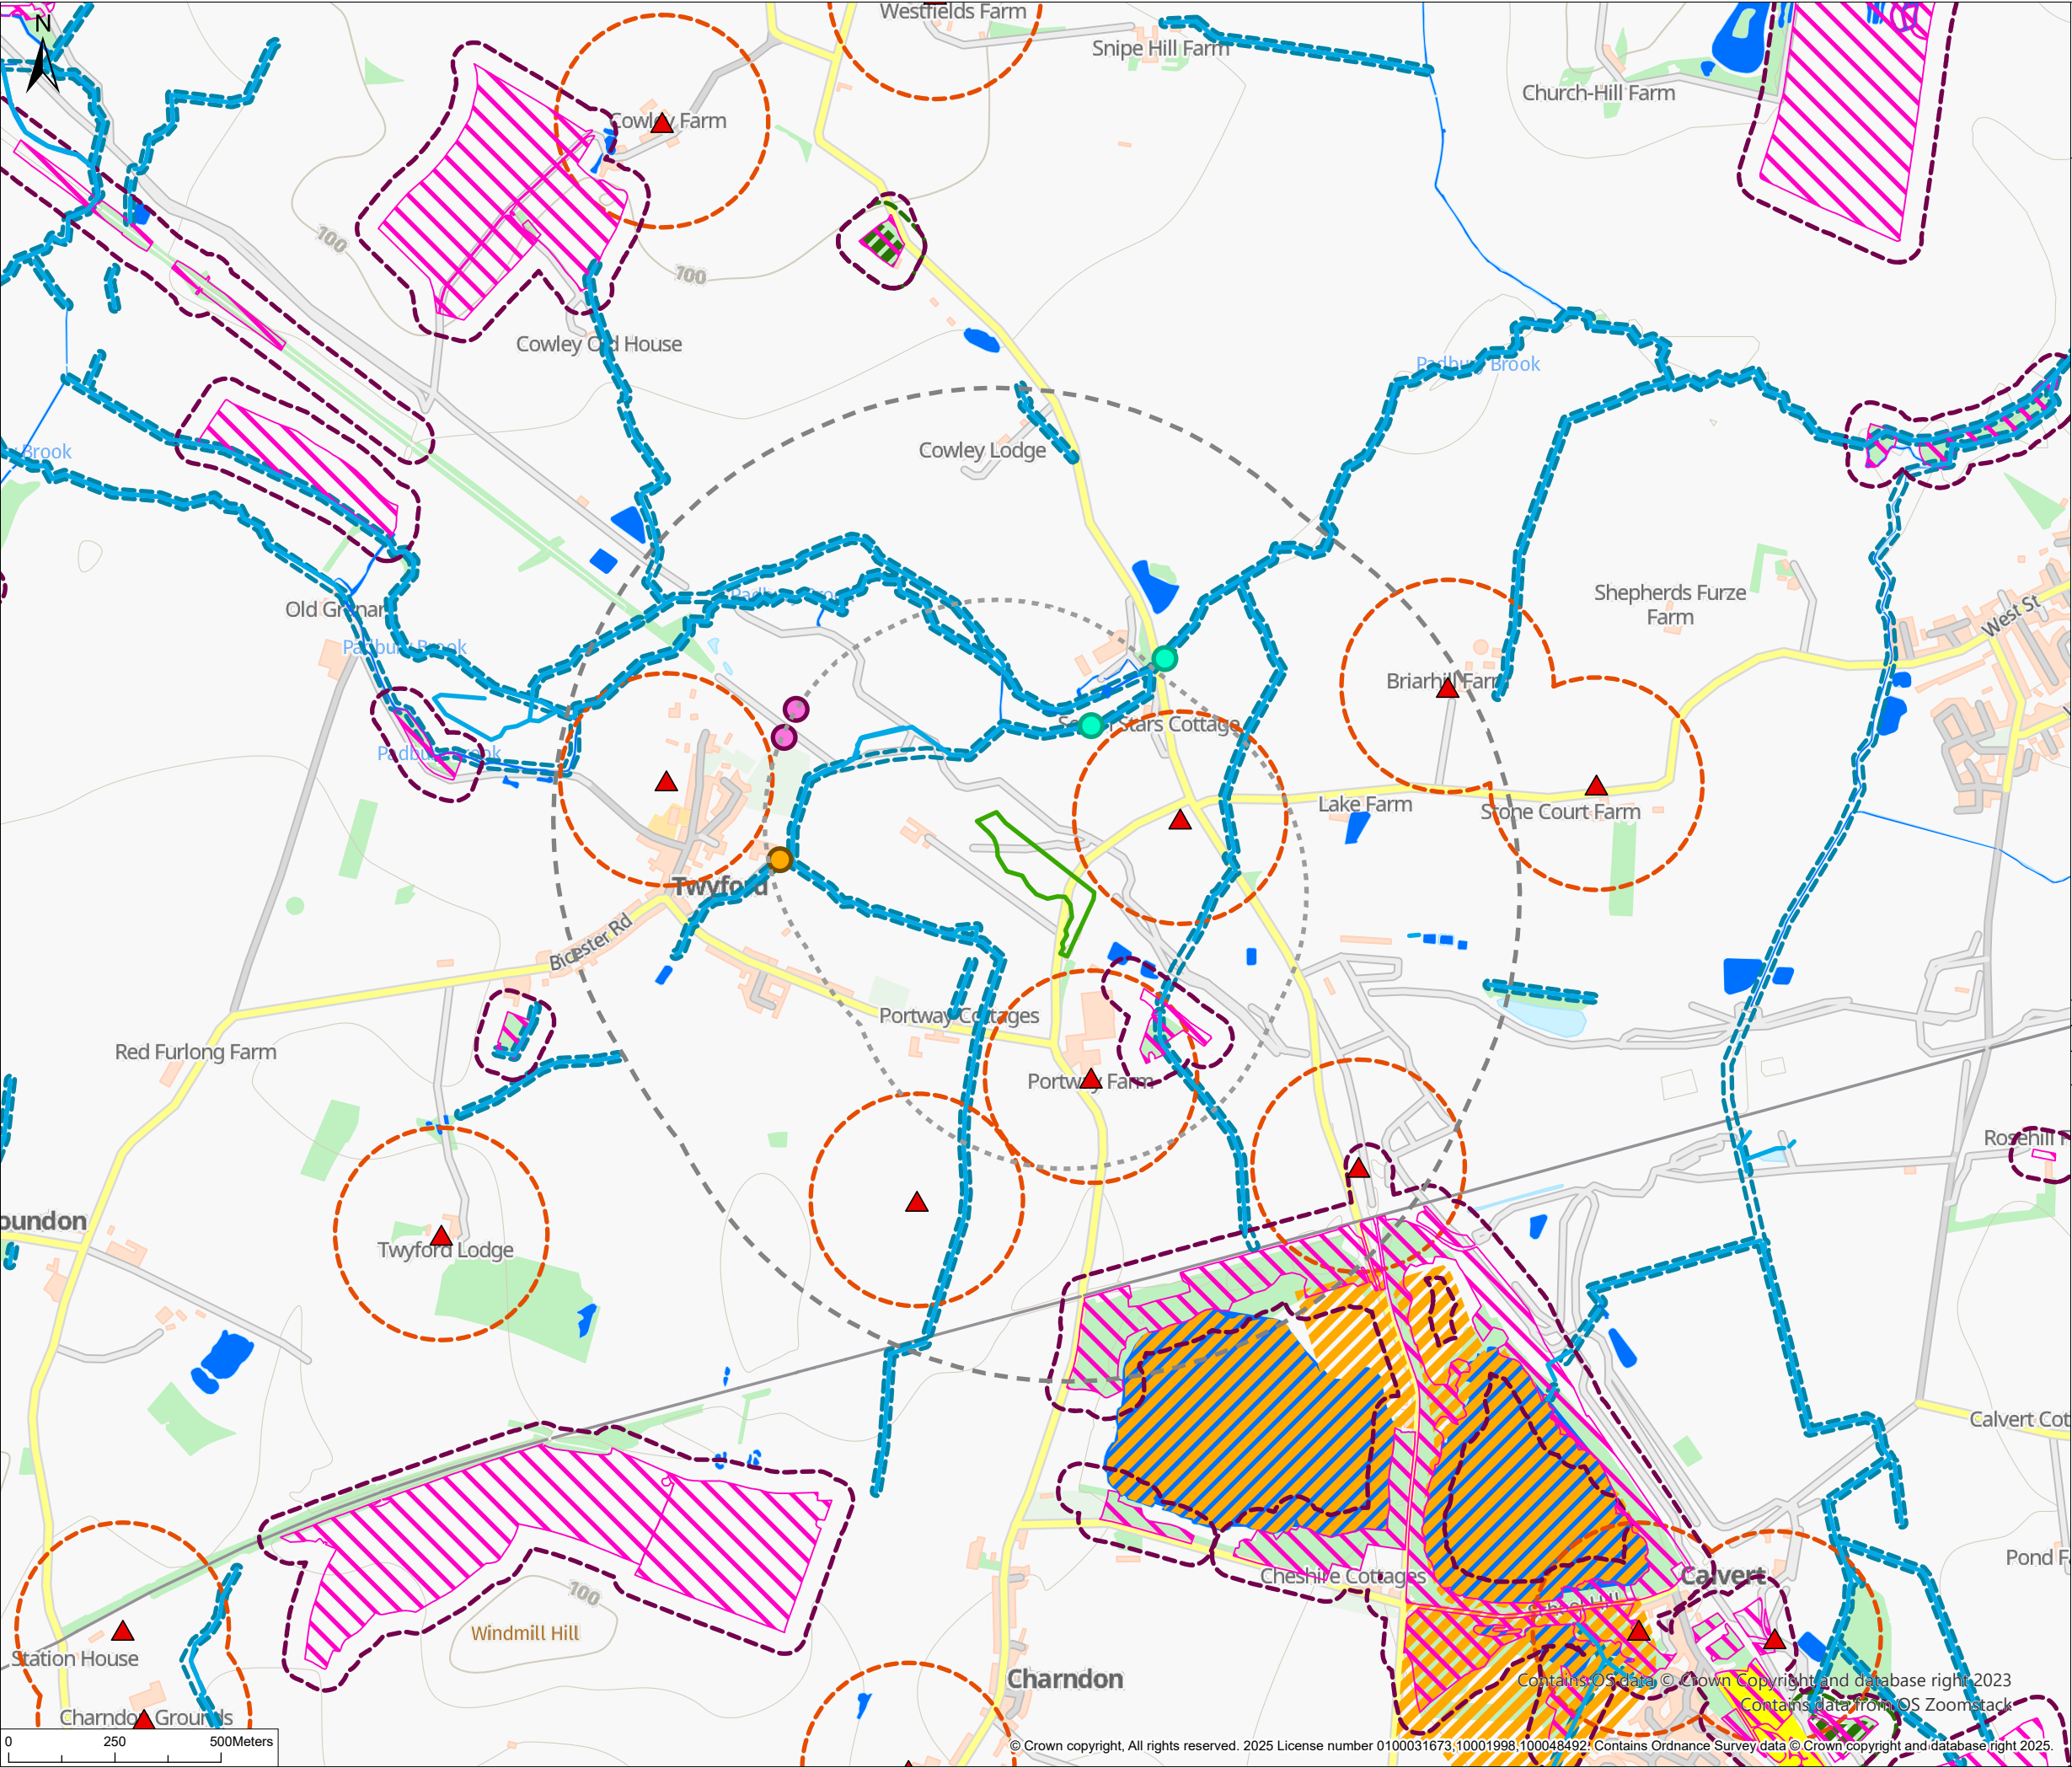

© 2025 RPS Group

Notes

1. This drawing has been prepared in accordance with the scope of RPS's appointment with its client and is subject to the terms and conditions of that appointment. RPS accepts no liability for any use of this document other than by its client and only for the purposes for which it was prepared and provided.

2. If received electronically it is the recipients responsibility to print to correct scale. Only written dimensions should be used.

- Legend**
- Site Boundary - Twyford
 - 500m Site Buffer
 - 1km Site Buffer
 - Ancient woodland
 - Ancient woodland - 50m buffer
 - Surface water
 - Watercourse
 - Historic Landfill Sites
 - Permitted Waste Sites
 - Water wells
 - Water wells - 250m buffer
 - Priority Habitat
 - Priority Habitat - 50m buffer
 - Protected Fish
 - Non Fish Protected Species: European Water Vole (*Arvicola amphibius*)
 - Non Fish Protected Species: Code 2

Rev	Description	By	CB	Date

rps

A TETRA TECH COMPANY

20 Western Avenue, Milton Park, Abingdon, Oxfordshire, OX14 4SH
T: +44(0)1235 821 888 E: rps@rpsgroup.com

Client -

Project EK HS2 works section C2, C3

Title Receptors - Twyford

Status	Drawn By	PM/Checked By
FINAL	JM	TH
Project Number	Scale @ A3	Date Created
JFR3530	1:15,000	SEP 2025
Figure Number		Rev
1		01

rpsgroup.com