
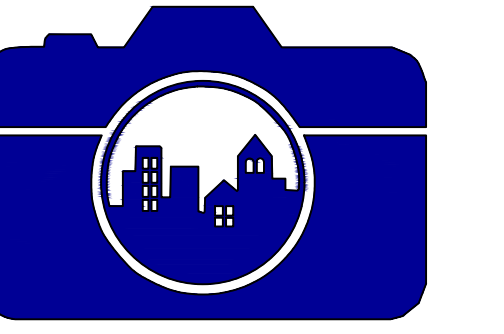
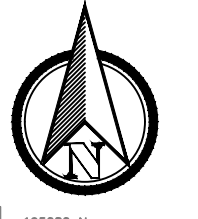


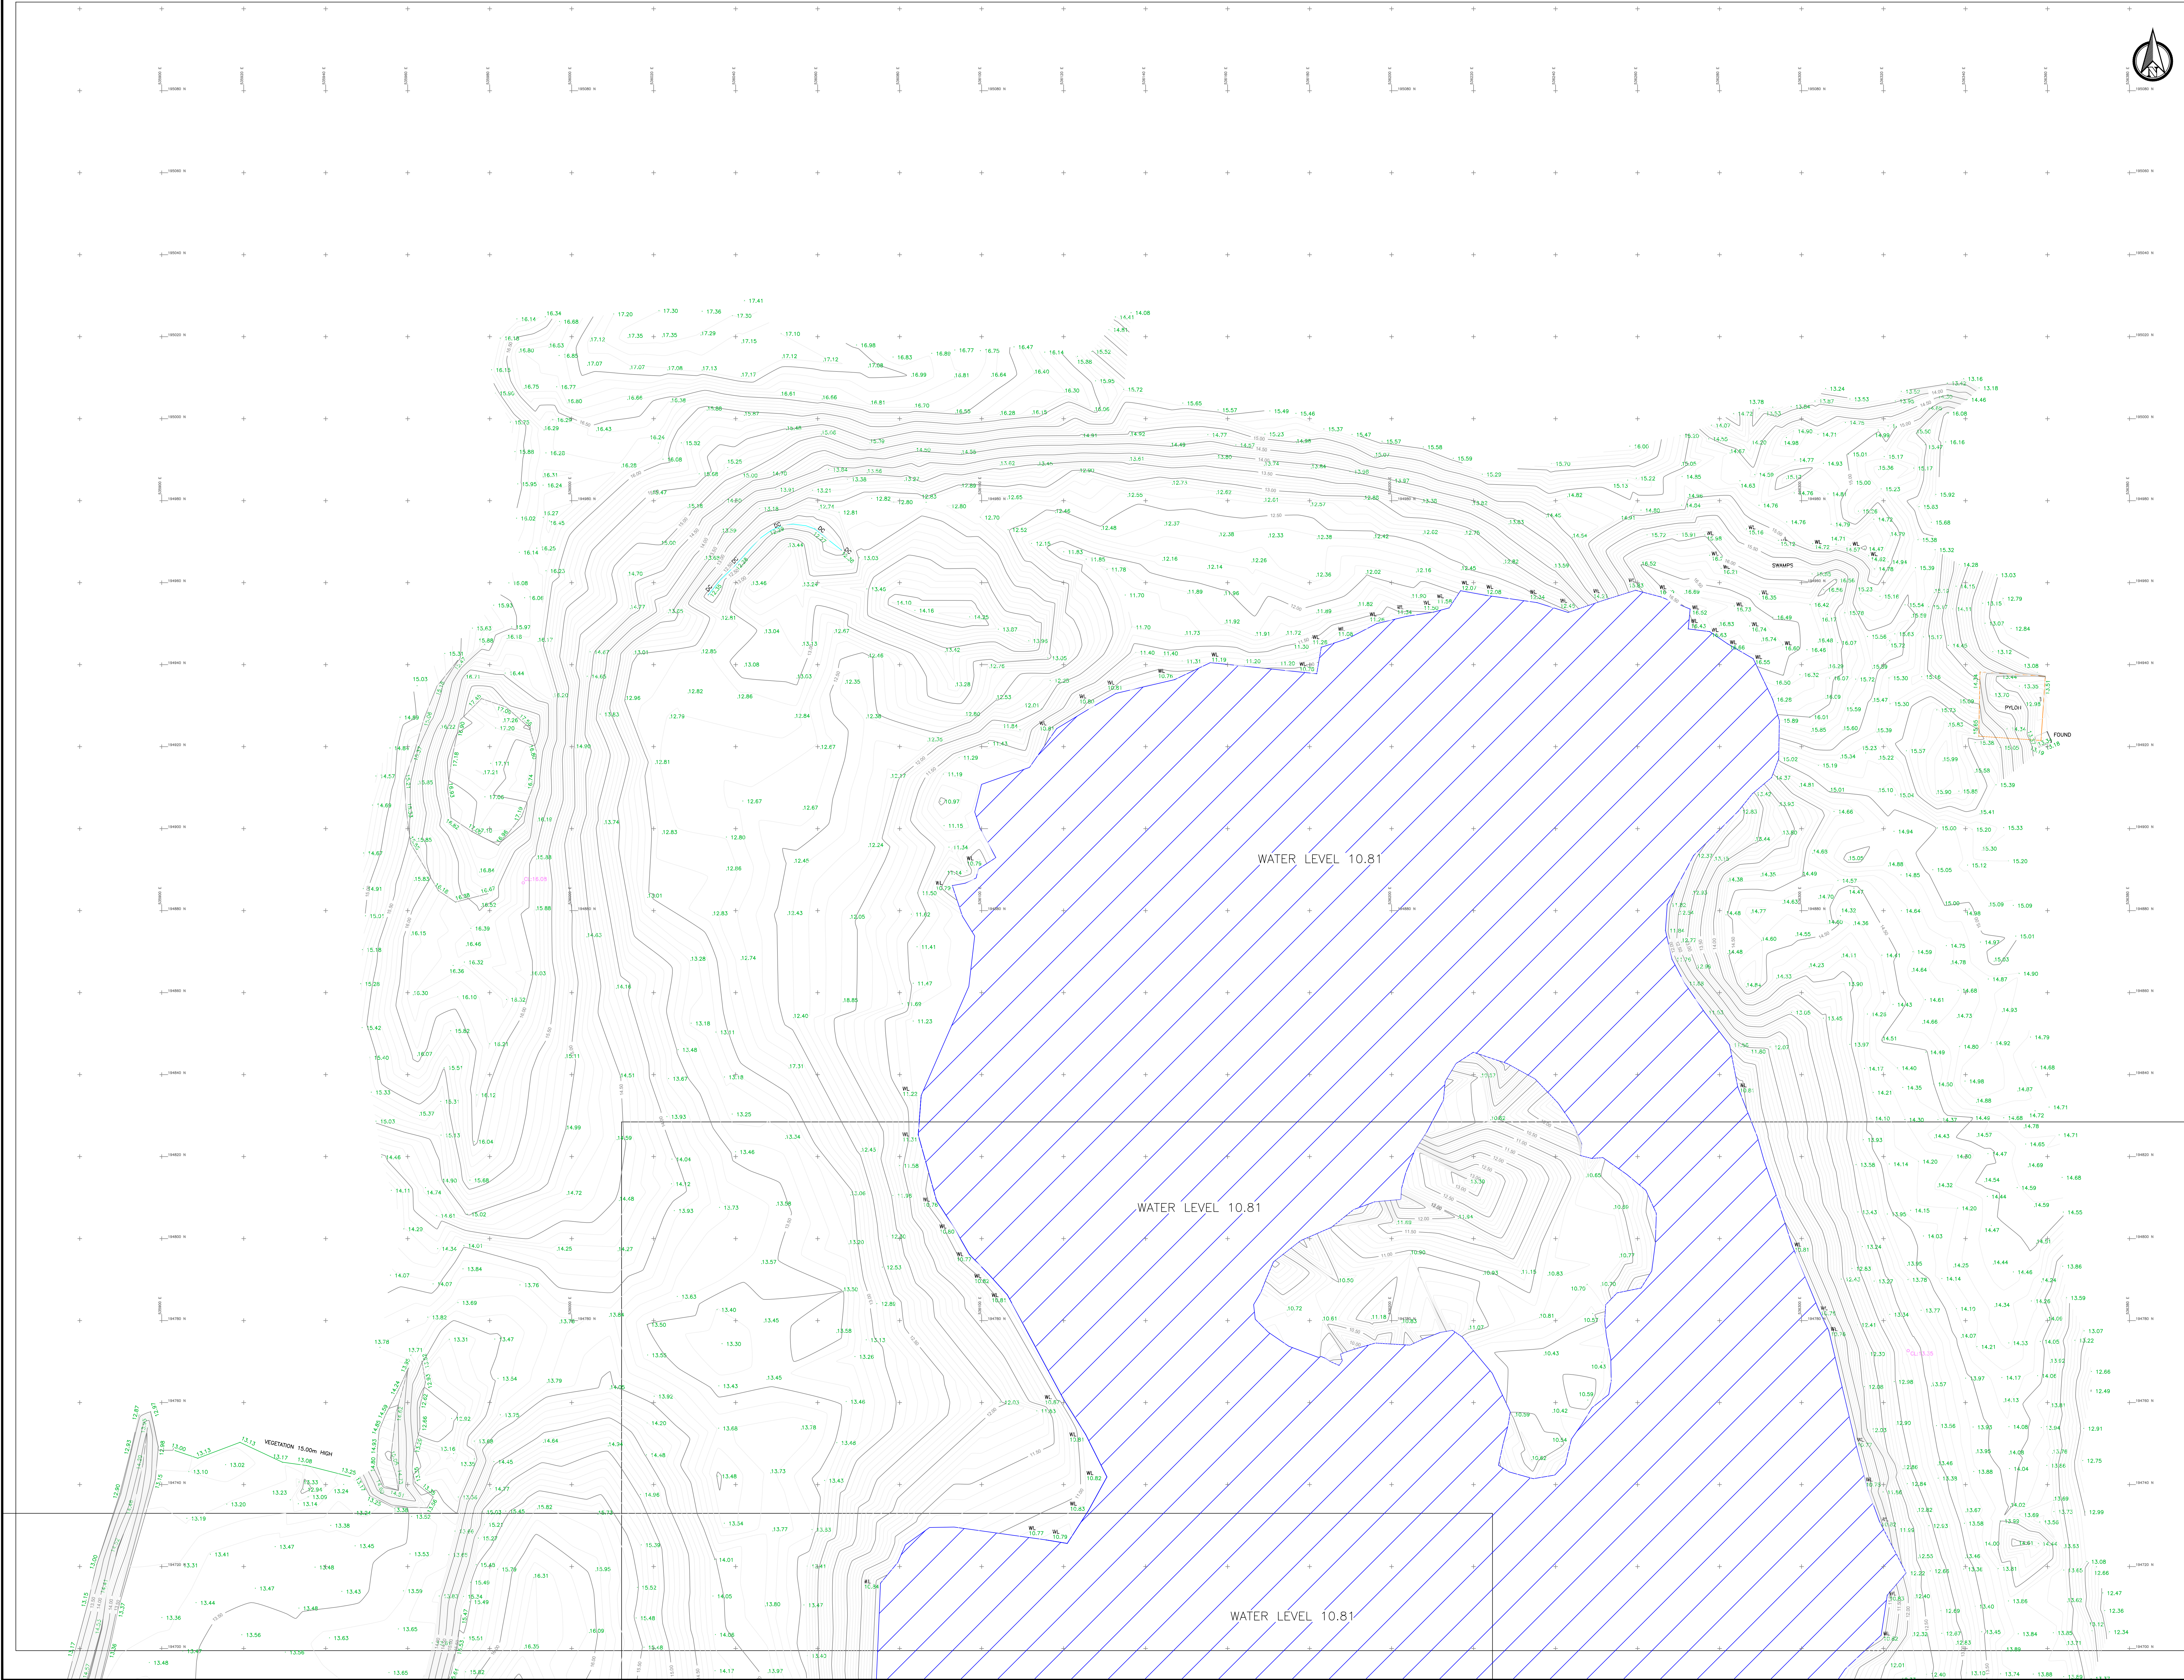

MULTIVISTA

GENERAL NOTES

- THIS SURVEY HAS BEEN CARRIED OUT TO OS GRID
- DTM LAYER IN THE BACKGROUND SWITCHED OFF

LEGEND:

BUILDING	
WALL	
STREET FURNITURE	
TREE	
VEGETATION	
KERB TOP	
KERB BOTTOM	
BANK TOP	
BANK BOTTOM	
FENCE	
BARRIER	
STEPS	
MANHOLE	
GULLY	
CHANNEL	
GATE	
DTM MAJOR LINES	
DTM MINOR LINES	
SPOT LEVEL SOFT	
SPOT LEVEL HARD	
WATER	

ABBREVIATIONS:


BL	BOLLARD
CB	CONTROL CABINET
CL	COVER LEVEL
CONC	CONCRETE
DC	DRAIN CHANNEL
EP	ELECTRIC POLE
FOUND	FOUNDATION
GULLY	GULLY
LP	LAMP POST
RS	ROAD SIGN
TL	TRAFFIC LIGHT
V	VALVE
WL	WATER LEVEL

© COPYRIGHT
The copyright in this drawing is vested in Ward Williams Associates and no license or assignment of any kind has been, or is, granted to any third party whether by provision of copies or originals or otherwise unless agreed in writing.

DO NOT SCALE FROM THIS DRAWING
The contractor shall check and verify all dimensions on site and report any discrepancies in writing to Ward Williams Associates before proceeding work.

FOR ELECTRONIC DATA ISSUE
Electronic Data / drawings are issued as "read only" and should not be manipulated for measurement. All dimensions and levels should read, only from those values stated in text on the drawing.

Sheet Layout 1

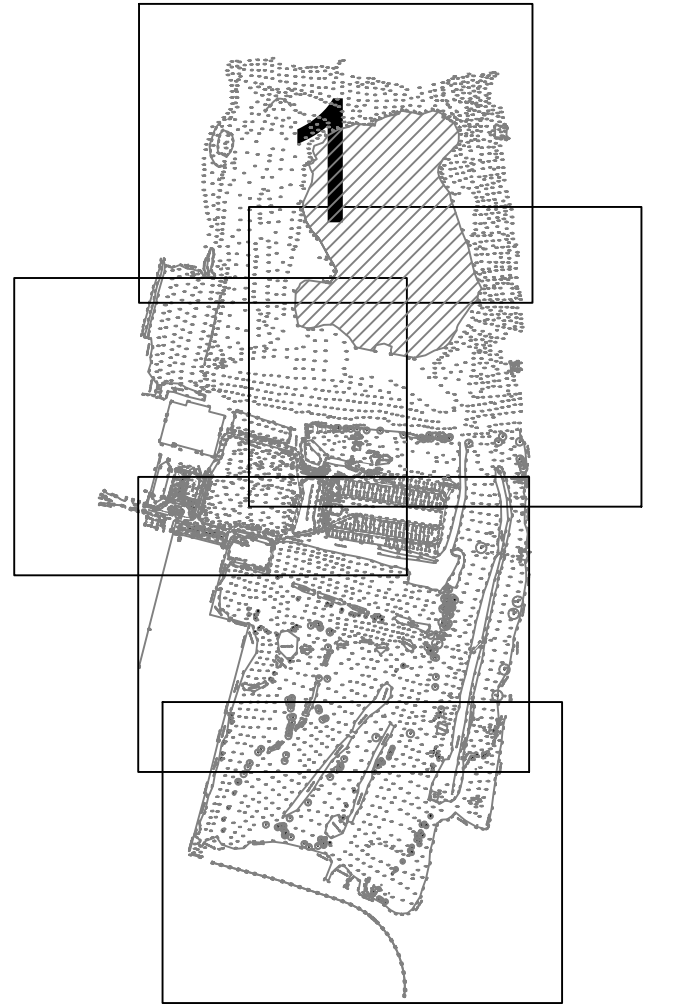

No.	Description	Date


Lee Valley, Pickett's Ln
Edmonton N9 0AS

2D Topographic Survey

Project Number	500570
Date	06-01-2022
Drawn By	KT
Checked By	SB

A0101

Scale 1:500@A0

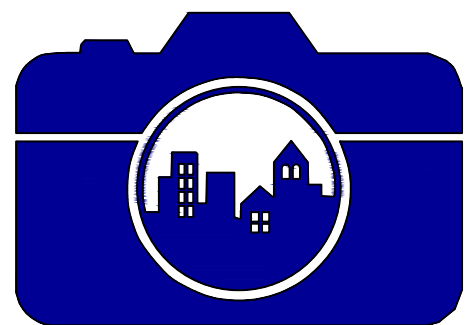

MULTIVISTA

GENERAL NOTES

- 1) THIS SURVEY HAS BEEN CARRIED OUT TO OS GRID
- 2) DTM LAYER IN THE BACKGROUND SWITCHED OFF

LEGEND

- BOLLARD
- BUILDING
- CH WALL
- CONTROL CABINET
- COVER LEVEL
- CONC
- CONCRETE
- DC
- DRAIN CHANNEL
- DP
- ELECTRIC POLE
- FOUNDATION
- FOUND
- GULLY
- LP
- LAMP POST
- RS
- ROAD SIGN
- TL
- TRAFFIC LIGHT
- V
- VALVE
- WL
- WATER LEVEL

ABBREVIATIONS


- BOL BOLLARD
- CH WALL
- CONC CONCRETE
- DC DRAIN CHANNEL
- DP DRAINAGE POINT
- FOUND FOUNDATION
- GULLY
- LP LAMP POST
- RS ROAD SIGN
- TL TRAFFIC LIGHT
- V VALVE
- WL WATER LEVEL

© COPYRIGHT
The copyright in this drawing is vested in Ward Williams Associates and no license or assignment of any kind has been, or is, granted to any third party whether by provision of copies or originals or otherwise unless agreed in writing.

DO NOT SCALE FROM THIS DRAWING
This contractor shall check and verify all dimensions on site and report any discrepancies in writing to Ward Williams Associates before proceeding work.

FOR ELECTRONIC DATA ISSUE
Electronic Data / drawings are issued as "read only" and should not be interpreted for measurement. All dimensions and levels should read, only from those values stated in text on the drawing.

Sheet Layout 1

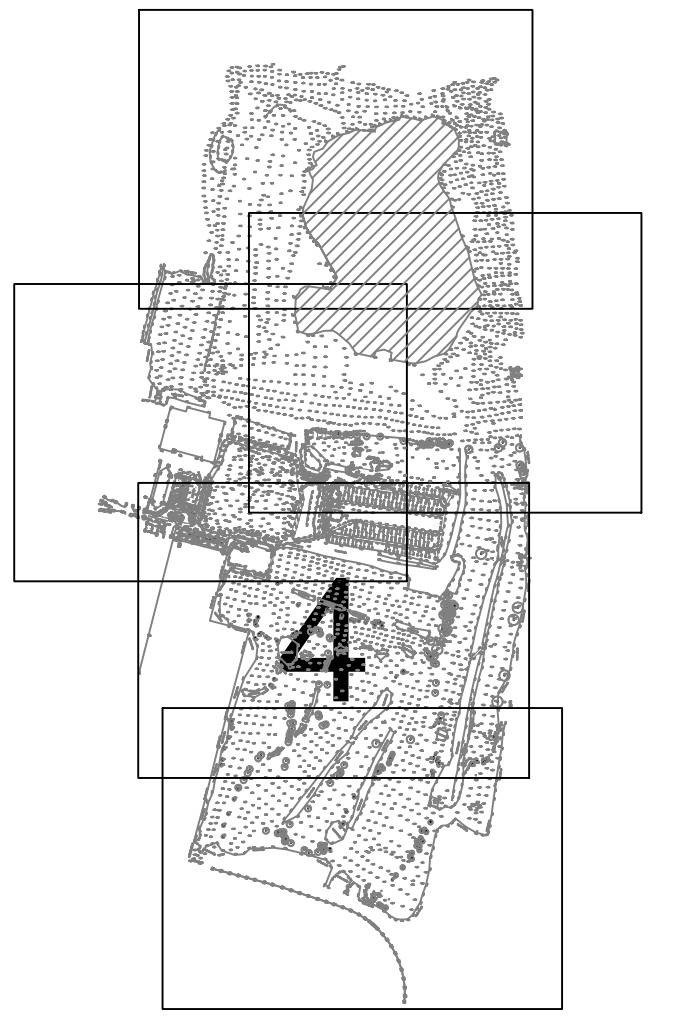

No.	Description	Date


Lee Valley, Pickett's Ln
Edmonton N9 0AS




2D Topographic Survey

Project Number 500570
Date 06-01-2022
Drawn By KT
Checked By SB

A0104

Scale 1:500@A0

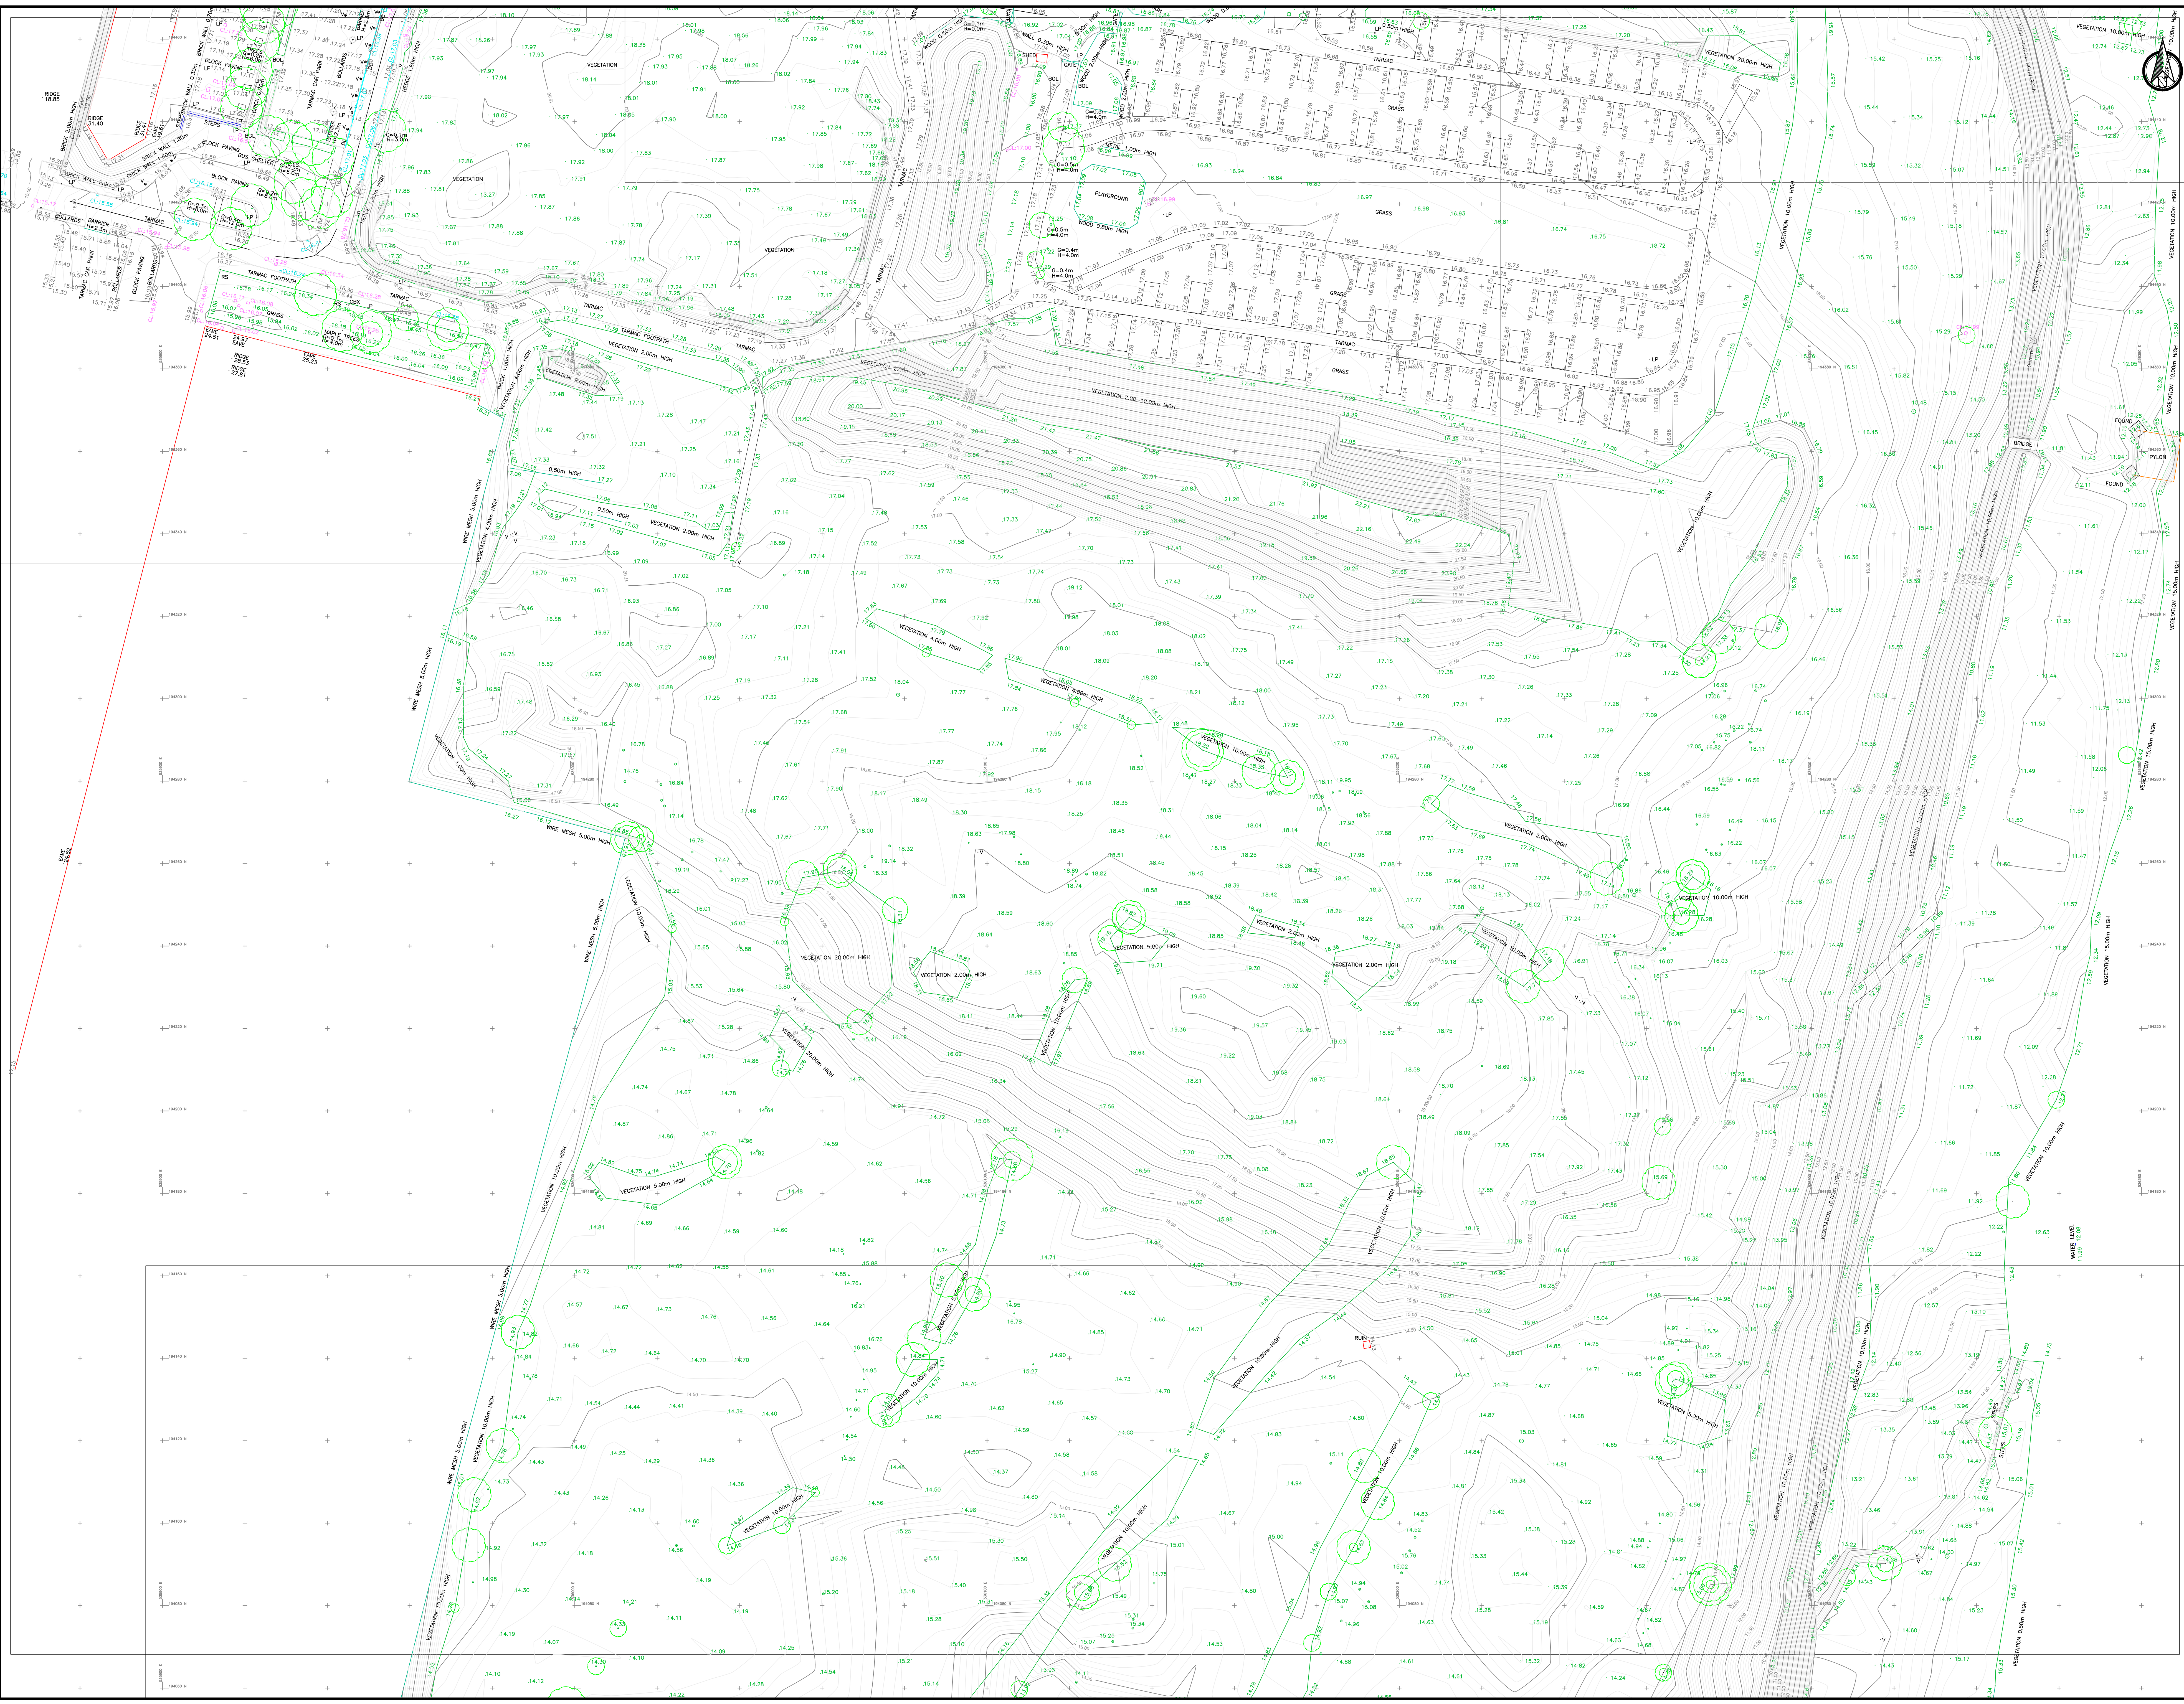

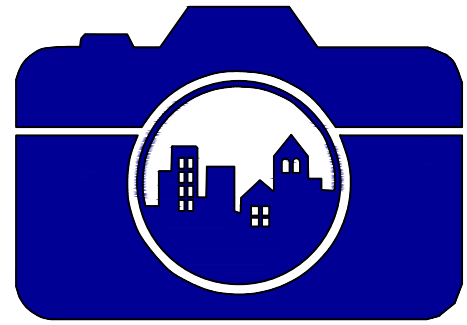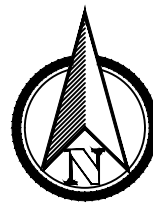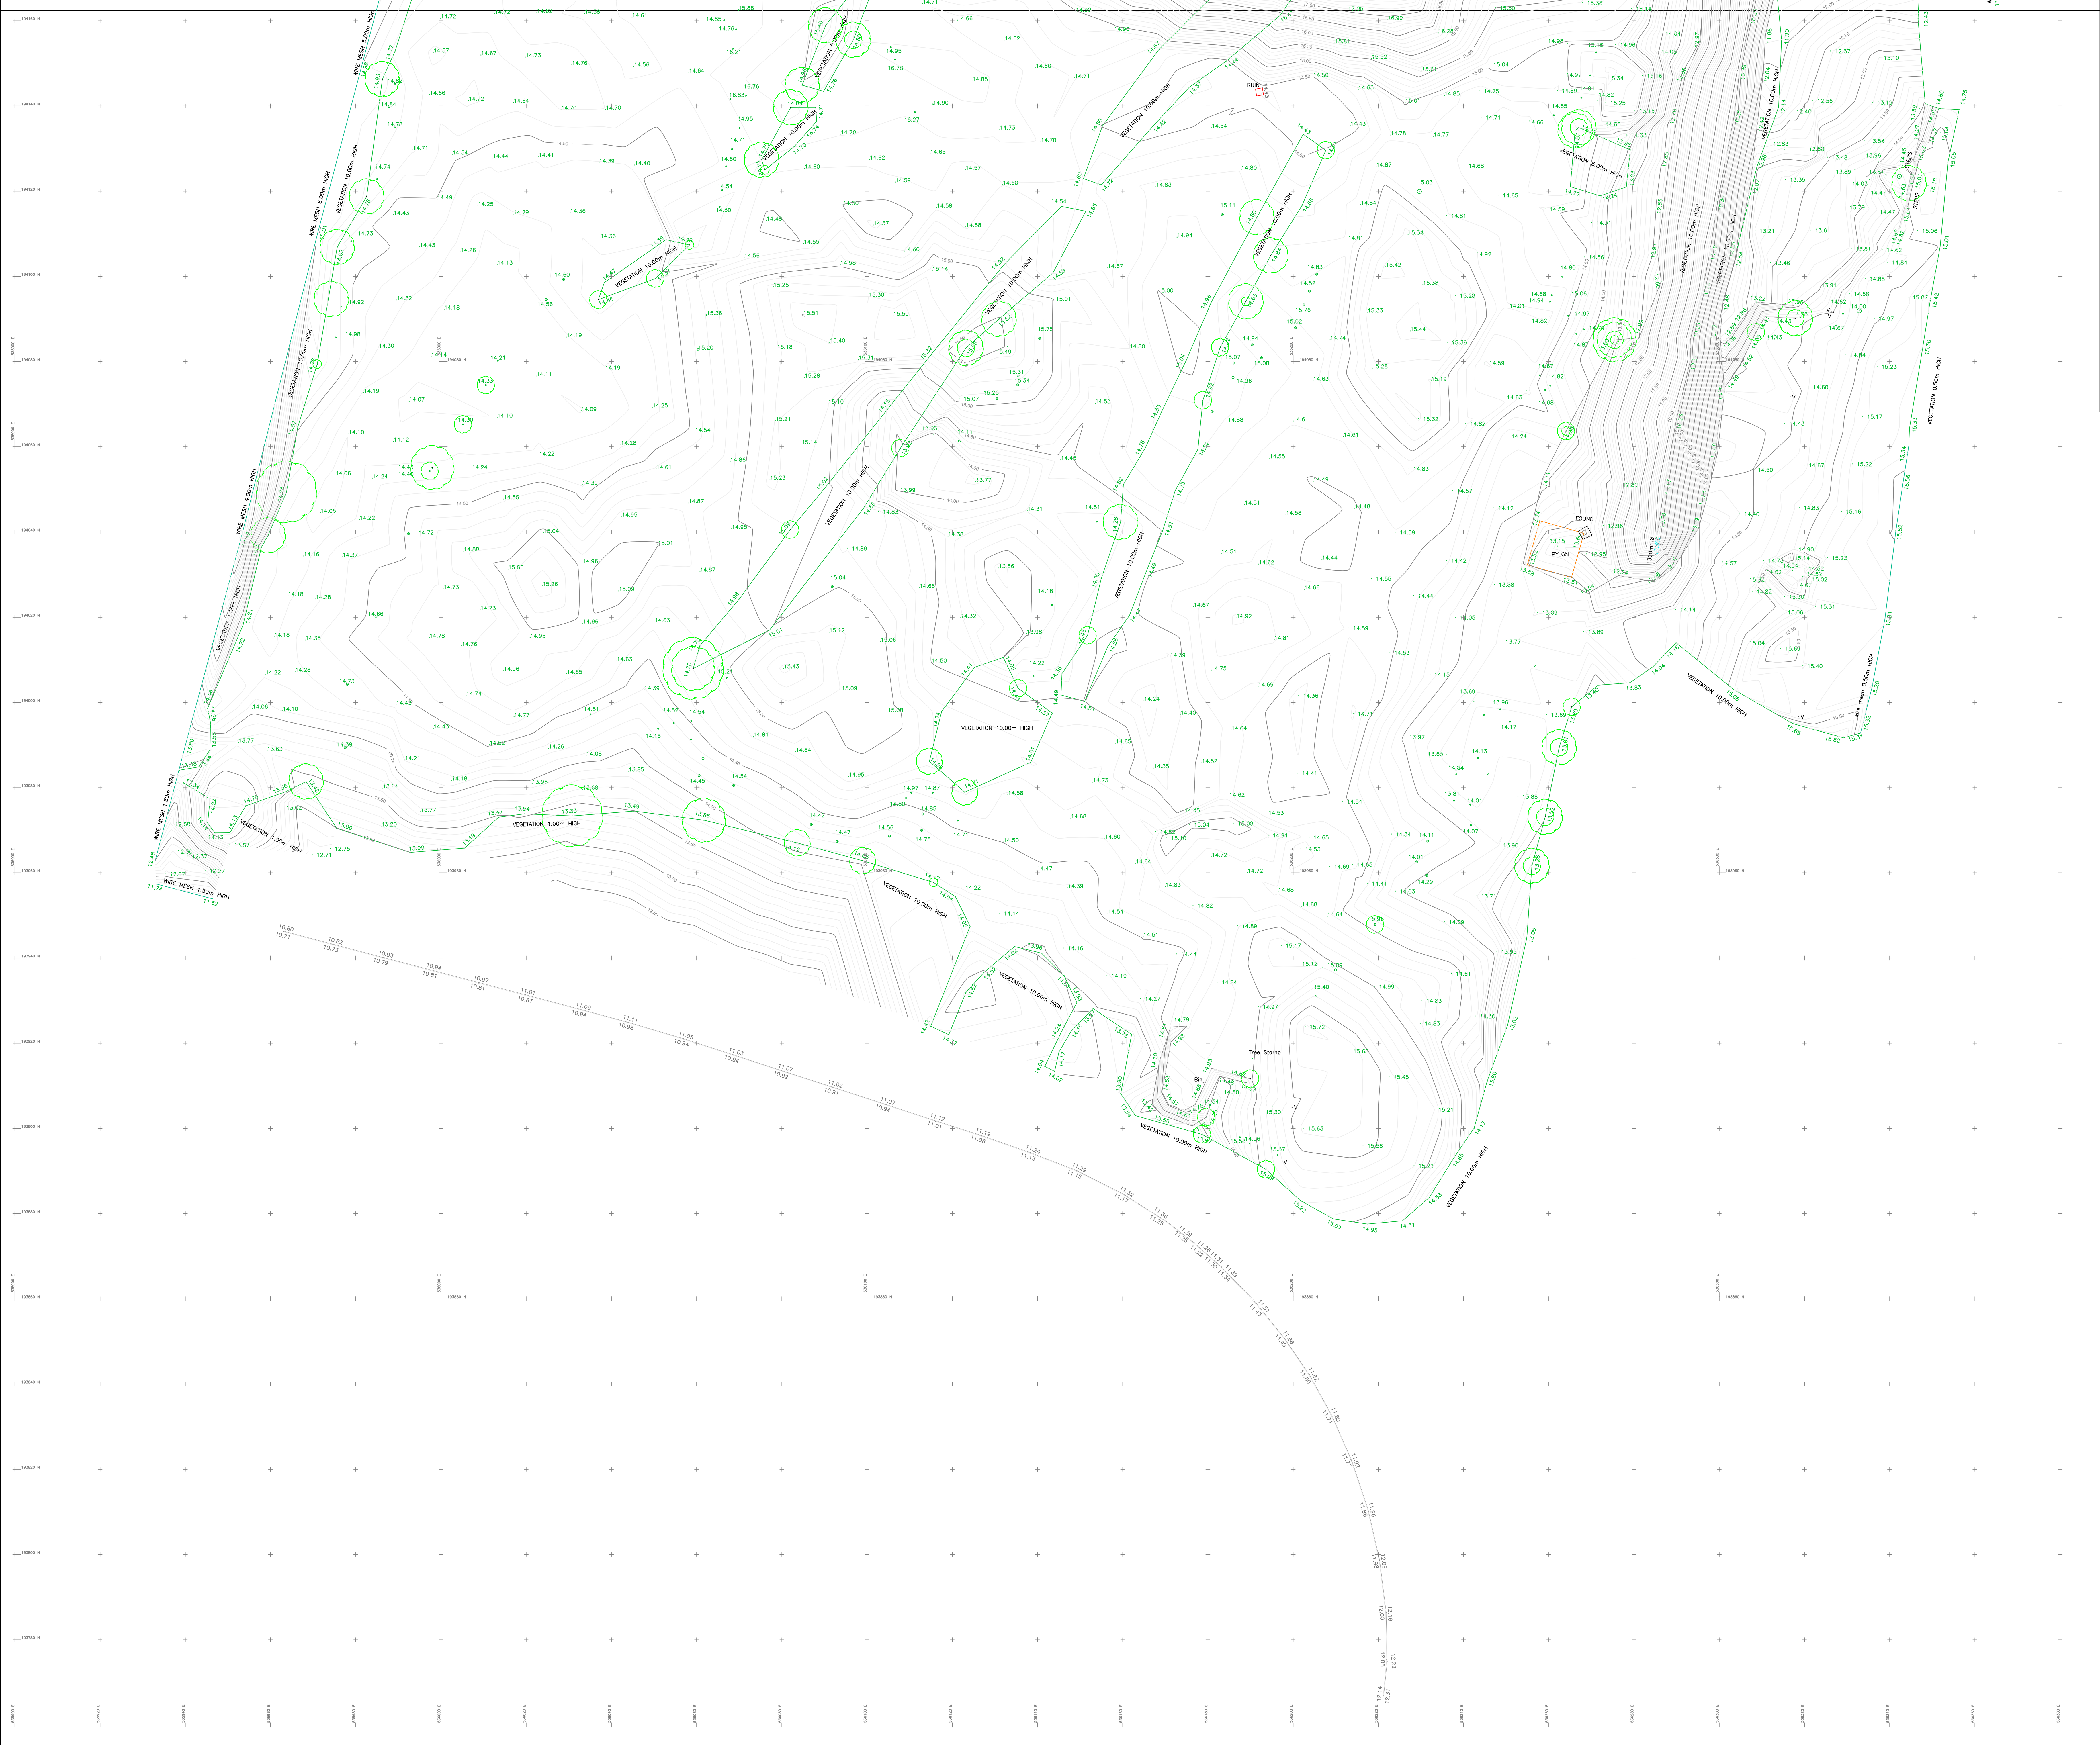

GENERAL NOTES

- 1) THIS SURVEY HAS BEEN CARRIED OUT TO OS GRID
- 2) DTM LAYER IN THE BACKGROUND SWITCHED OFF

LEGEND:

- BUILDING
- WALL
- STREET FURNITURE
- TREE
- VEGETATION
- KERB TOP
- KERB BOTTOM
- BANK TOP
- BANK BOTTOM
- FENCE
- BARRIER
- STEPS
- MANHOLE
- GULLY
- CHANNEL
- GATE
- DTM MAJOR LINES
- DTM MINOR LINES
- SPOT LEVEL SOFT
- SPOT LEVEL HARD
- WATER

ABBREVIATIONS:

- BL BOLLARD
- CBX CONTROL CABINET
- CL COVER LEVEL
- CONC CONCRETE
- DC DRAIN CHANNEL
- EP ELECTRIC POLE
- FO FOUNDATION
- GT GULLY
- LP LAMP POST
- RS ROAD SIGN
- TL TRAFFIC LIGHT
- V VALVE
- WL WATER LEVEL


DO NOT SCALE FROM THIS DRAWING

The copyright in this drawing is vested in Ward Williams Associates and no license or assignment of any kind has been, or is, granted to any third party whether by provision of copies or originals or otherwise unless agreed in writing.

FOR ELECTRONIC DATA ISSUE

Electronic Data / drawings are issued as "read only" and should not be interpreted for measurement. All dimensions and levels should read, only from those values stated in text on the drawing.

Sheet Layout 1

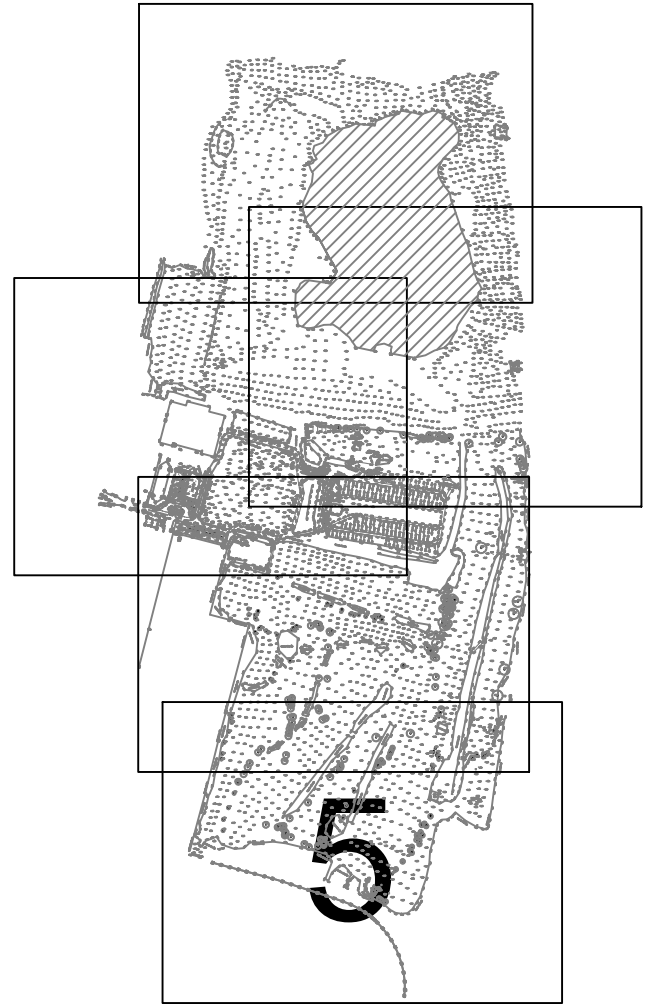

No.	Description	Date

Lee Valley, Pickett's Ln
Edmonton N9 0AS

**2D Topographic
Survey**

Project Number	500570
Date	06-01-2022
Drawn By	KT
Checked By	SB

A0105

Scale 1:500@A0