




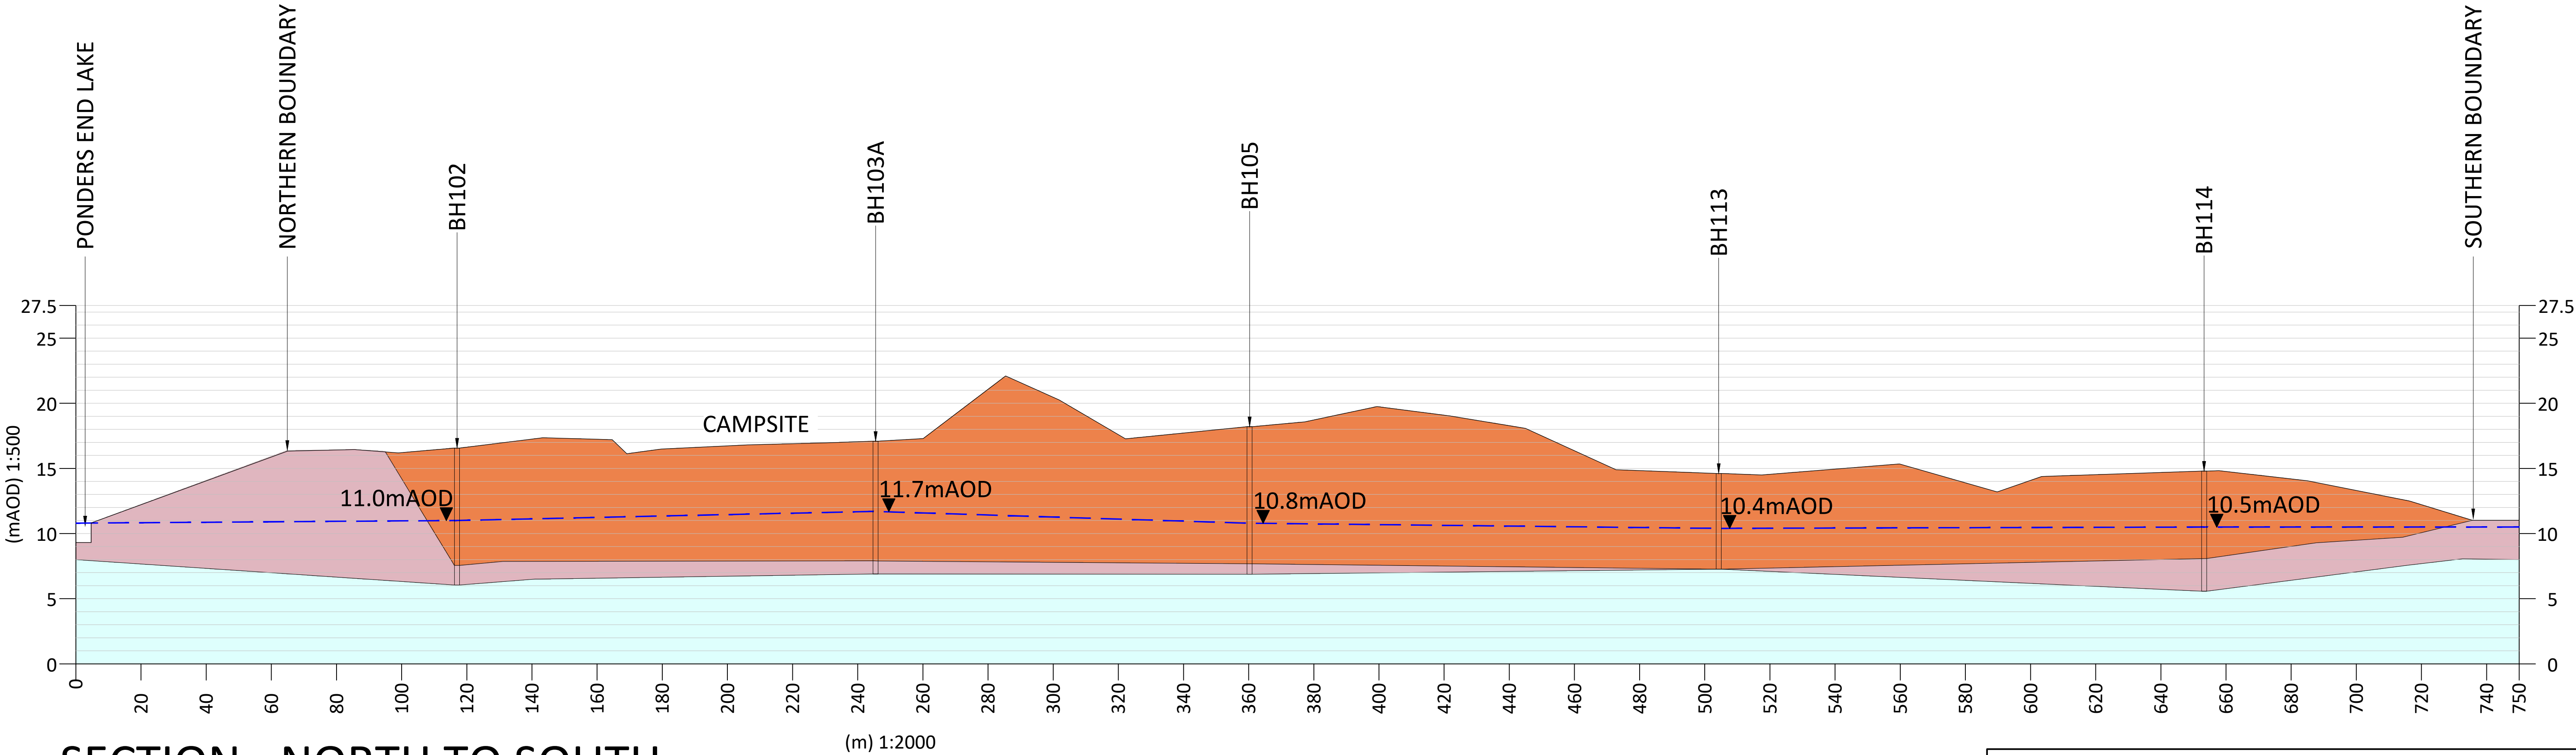

SECTION - NORTH TO SOUTH

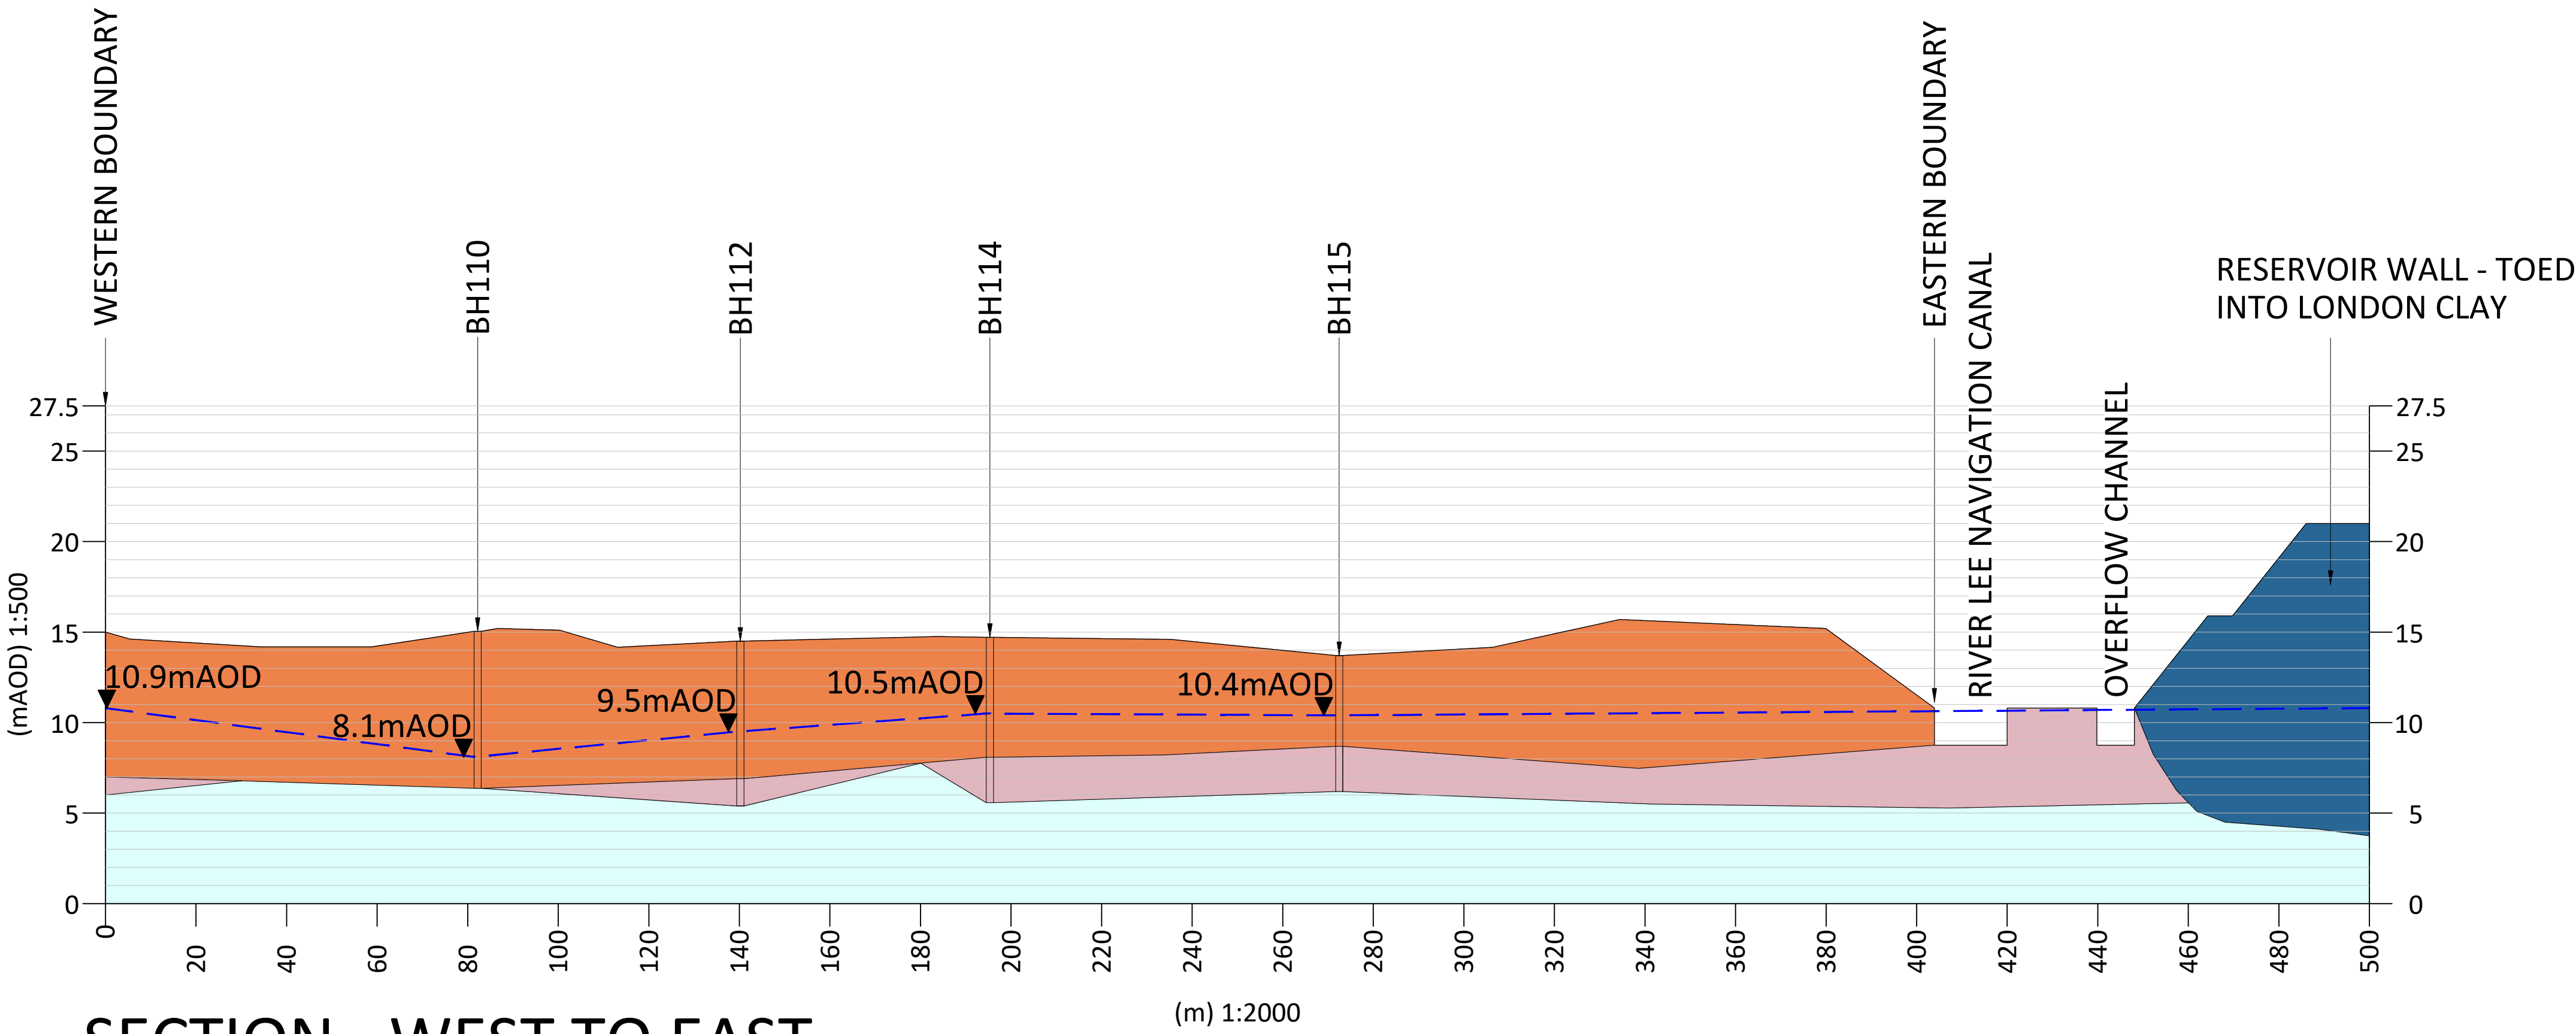

SECTION - WEST TO EAST

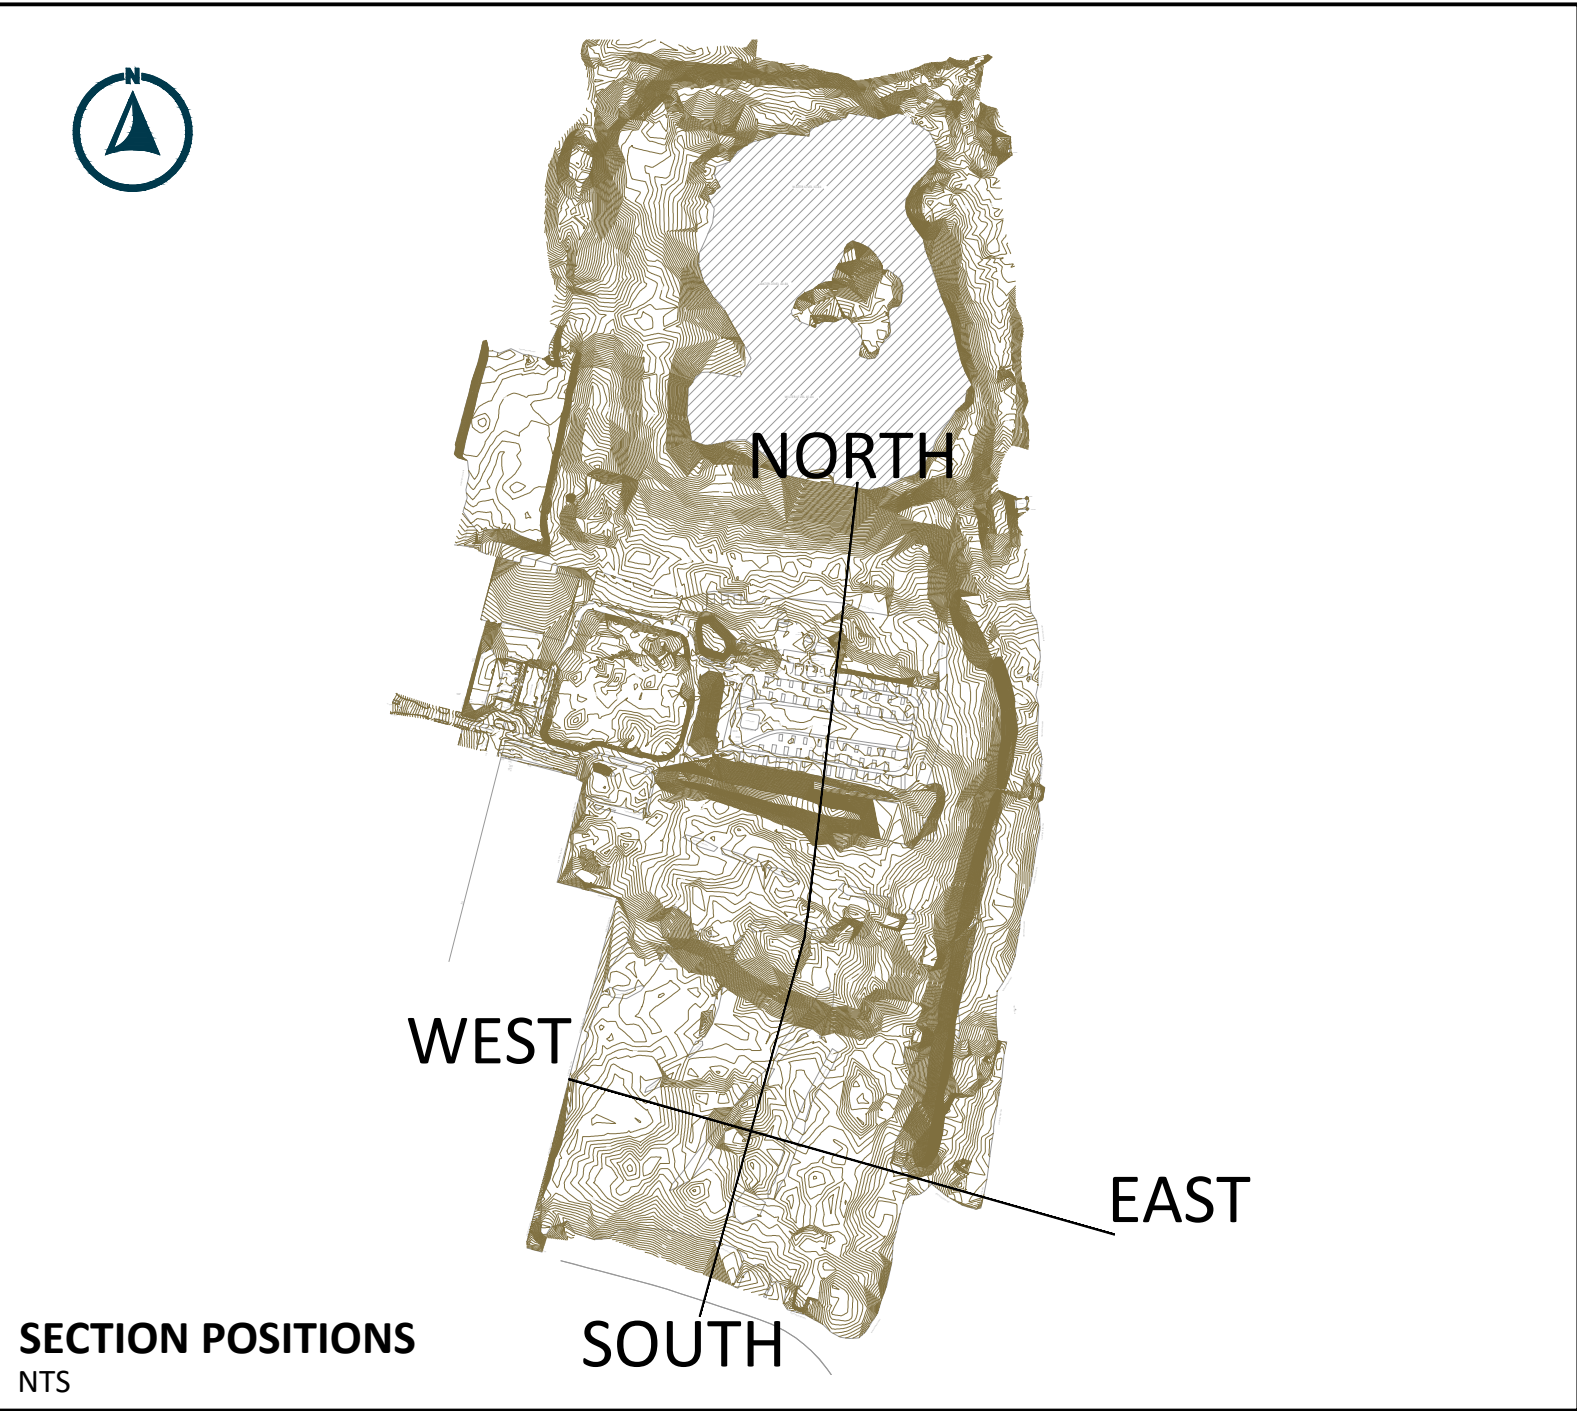

NOTES

1. DO NOT SCALE FROM THIS DRAWING. WORK FROM FIGURED DIMENSIONS ONLY. ALL DIMENSIONS ARE IN METRES AND ALL LEVELS ARE IN METRES ABOVE ORDNANCE DATUM UNLESS NOTED OTHERWISE.

2. THIS DRAWING IS TO BE READ IN CONJUNCTION WITH ALL RELEVANT ARCHITECTS, ENGINEERS AND SPECIALIST DRAWINGS AND SPECIFICATIONS.

LEGEND	
	PUDDLE CLAY
	MADE GROUND
	KEMPTON PARK GRAVEL
	LONDON CLAY
	RESTING GROUNDWATER LEVEL

P01	ISSUED FOR INFORMATION	EJD	CU	DR	05.03.25	
REV	MODIFICATIONS	BY	RE	AP	DATE	
SITE NAME:						
THE WAVE LONDON LTD						
TITLE:						
LEE VALLEY GOLF COURSE AND CAMPSITE, ENFIELD (THE WAVE LONDON)						
DRAWN BY		REVIEWED BY		AUTHORISED BY		
EJD		CU		CU		
DATE		SCALE @ A1		REVISION		
28.02.25		AS NOTED		P01		
DRAWING NUMBER						
GEM-2309-003						
						