
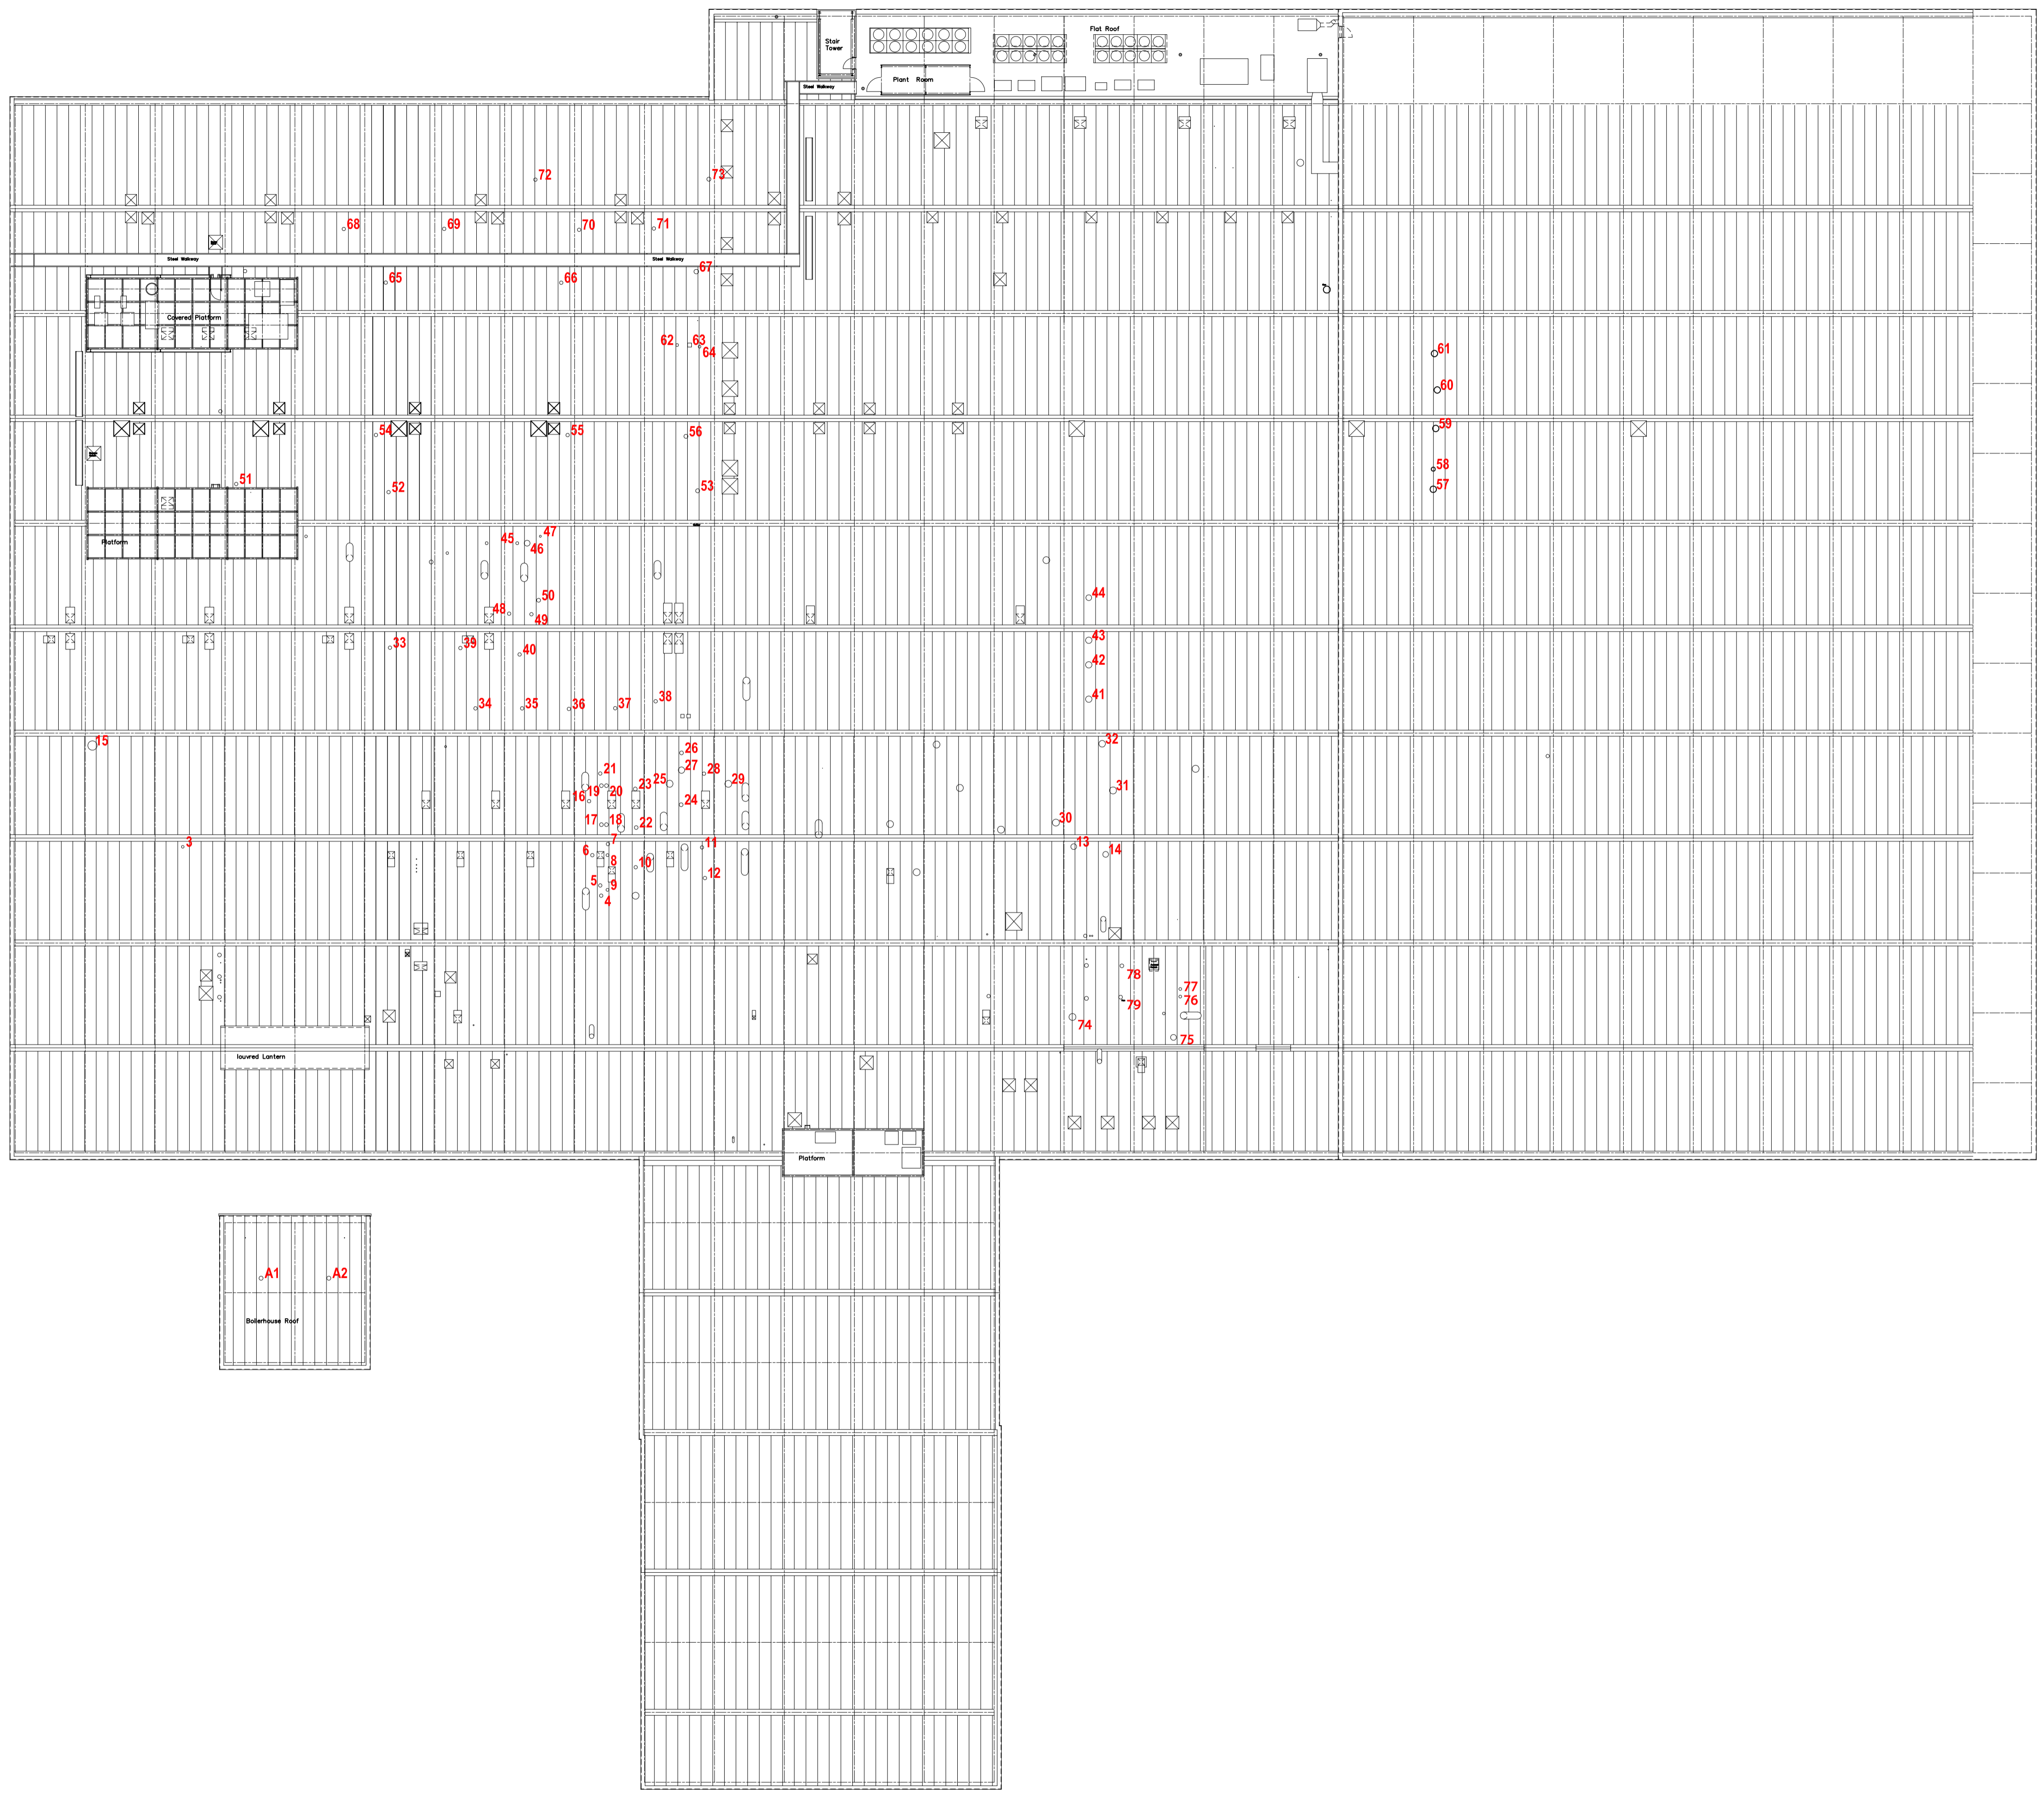


- NOTE
1. Refer to figured dimensions, do not scale
 2. The contractor must report any discrepancies to the Architect
 3. All dimensions must be checked on site before proceeding
 4. The Architects disclaim responsibility for variations made from this drawing without their written consent
 5. Please ensure that there have been no additional revisions to this drawing before starting work
 6. All products are to be used strictly in accordance with the manufacturer's instructions

Revisions
 Rev A Jan 09

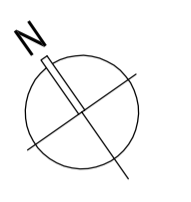

Guy St John Taylor Associates
 CHARTERED ARCHITECTS

TOP LOCK STUDIO, NAVIGATION YARD,
 MILLGATE, NEWARK ON TRENT,
 NOTTINGHAMSHIRE, NG24 4TN
 T 01636 605100 F 01636 605101
 E info@guytaylorassociates.co.uk

Client
 LAURENS PATISSERIES, PART OF BAKKAVOR FOODS LTD

Project Title
 LAURENS PATISSERIES, JESSOP WAY
 NEWARK ON TRENT, NOTTINGHAMSHIRE

Drawing Title
 ROOF EMISSIONS PLAN

Scale	at A1	Job No	27.749.50
Date	April 2009	Dwg No	25
Drawn	K.RODGERS	Rev	.

This design and drawing is the copyright of Guy St John Taylor Associates Limited and may not be reproduced in any form whatsoever without prior written consent. Issue of the drawing does not imply any real ownership or rights over the content.