


Alison's Farm

W3W: celebrate.qualified.hardback

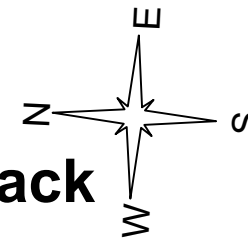

Key


-  Bulk Silo
-  Generator
-  Bunded oil tank
-  French Drains
-  Waste water
-  Storm water
-  Kerb edge
-  Underground Waste water tanks
-  High velocity ridge fans
-  Clean Water tank
-  Gable End Fans
-  CCTV Camera
-  Gas Tanks
-  Farm Boundary
-  Farm Biosecure
-  Bird Biosecure
-  Heat Exchanger
-  DV
-  D1



Moy Park Ltd,
Agricultural Dept

ALISON'S FARM SITE MAP

Scale	1:15000
Date	18/09/2026
Ref	ALISON'S/JE/04

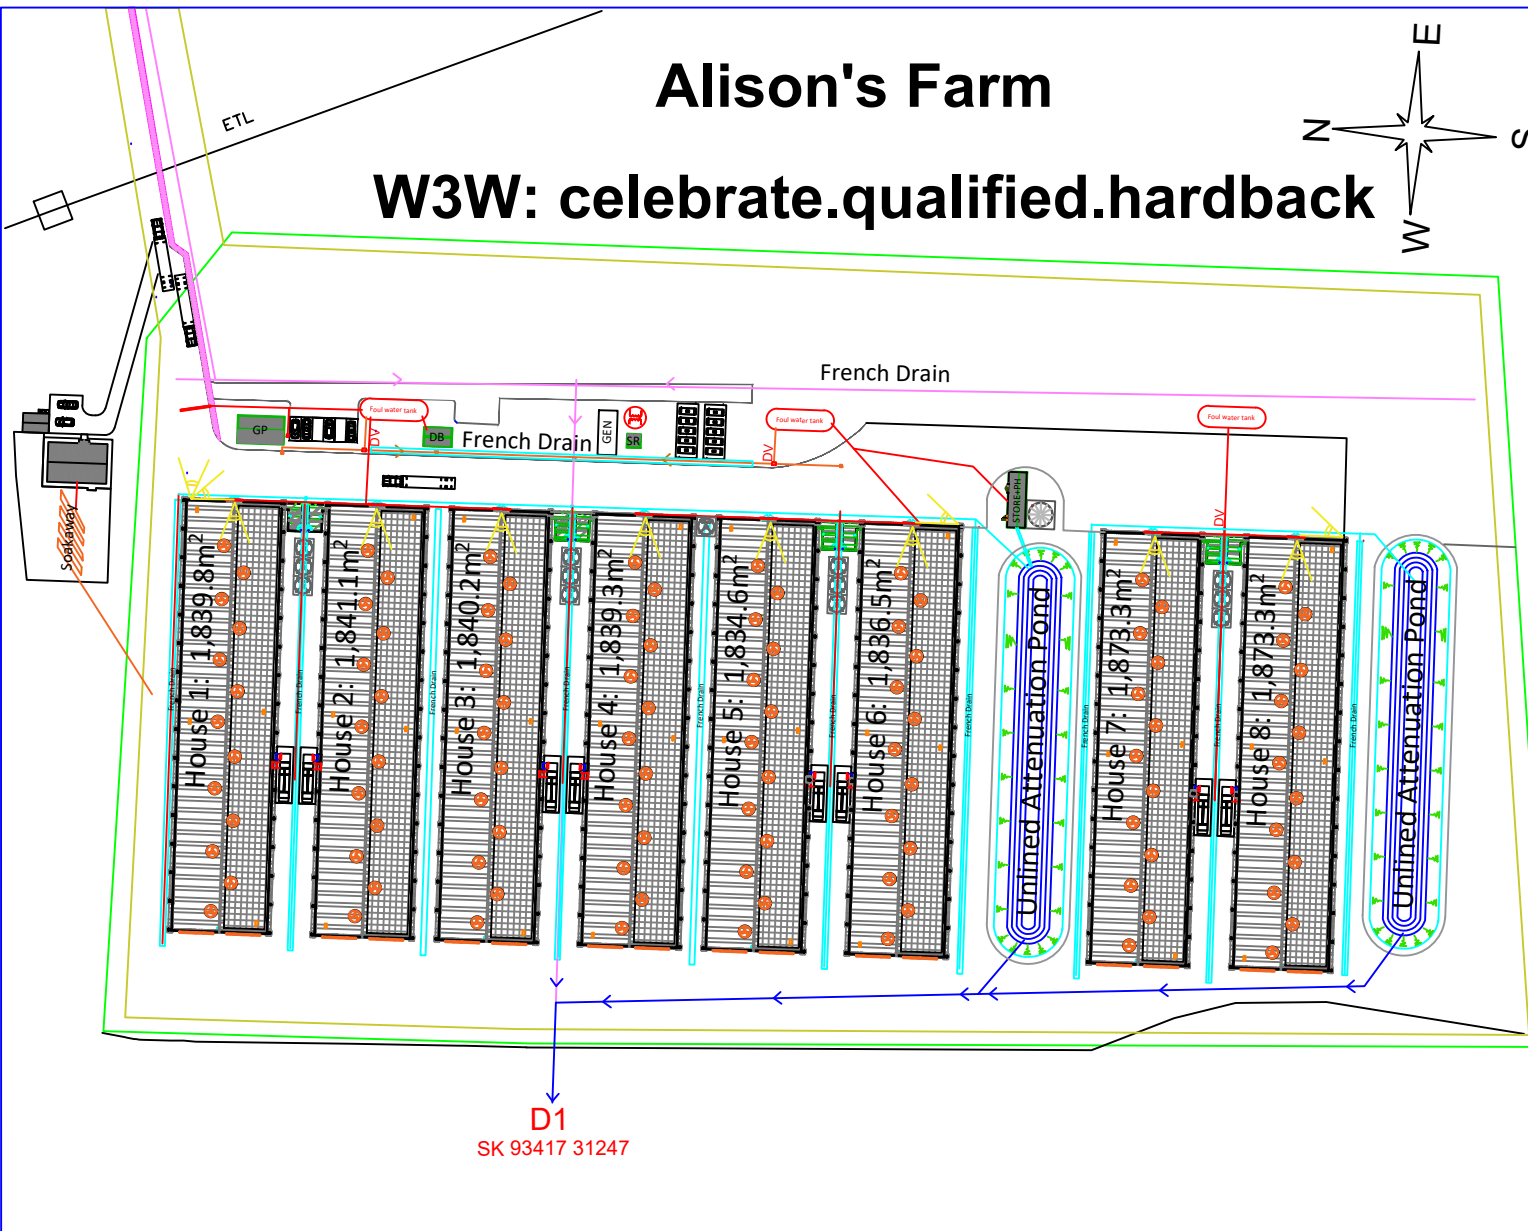

D1
SK 93417 31247