


Revision
C
Drawing No.
VES_TD_COLW_200_000

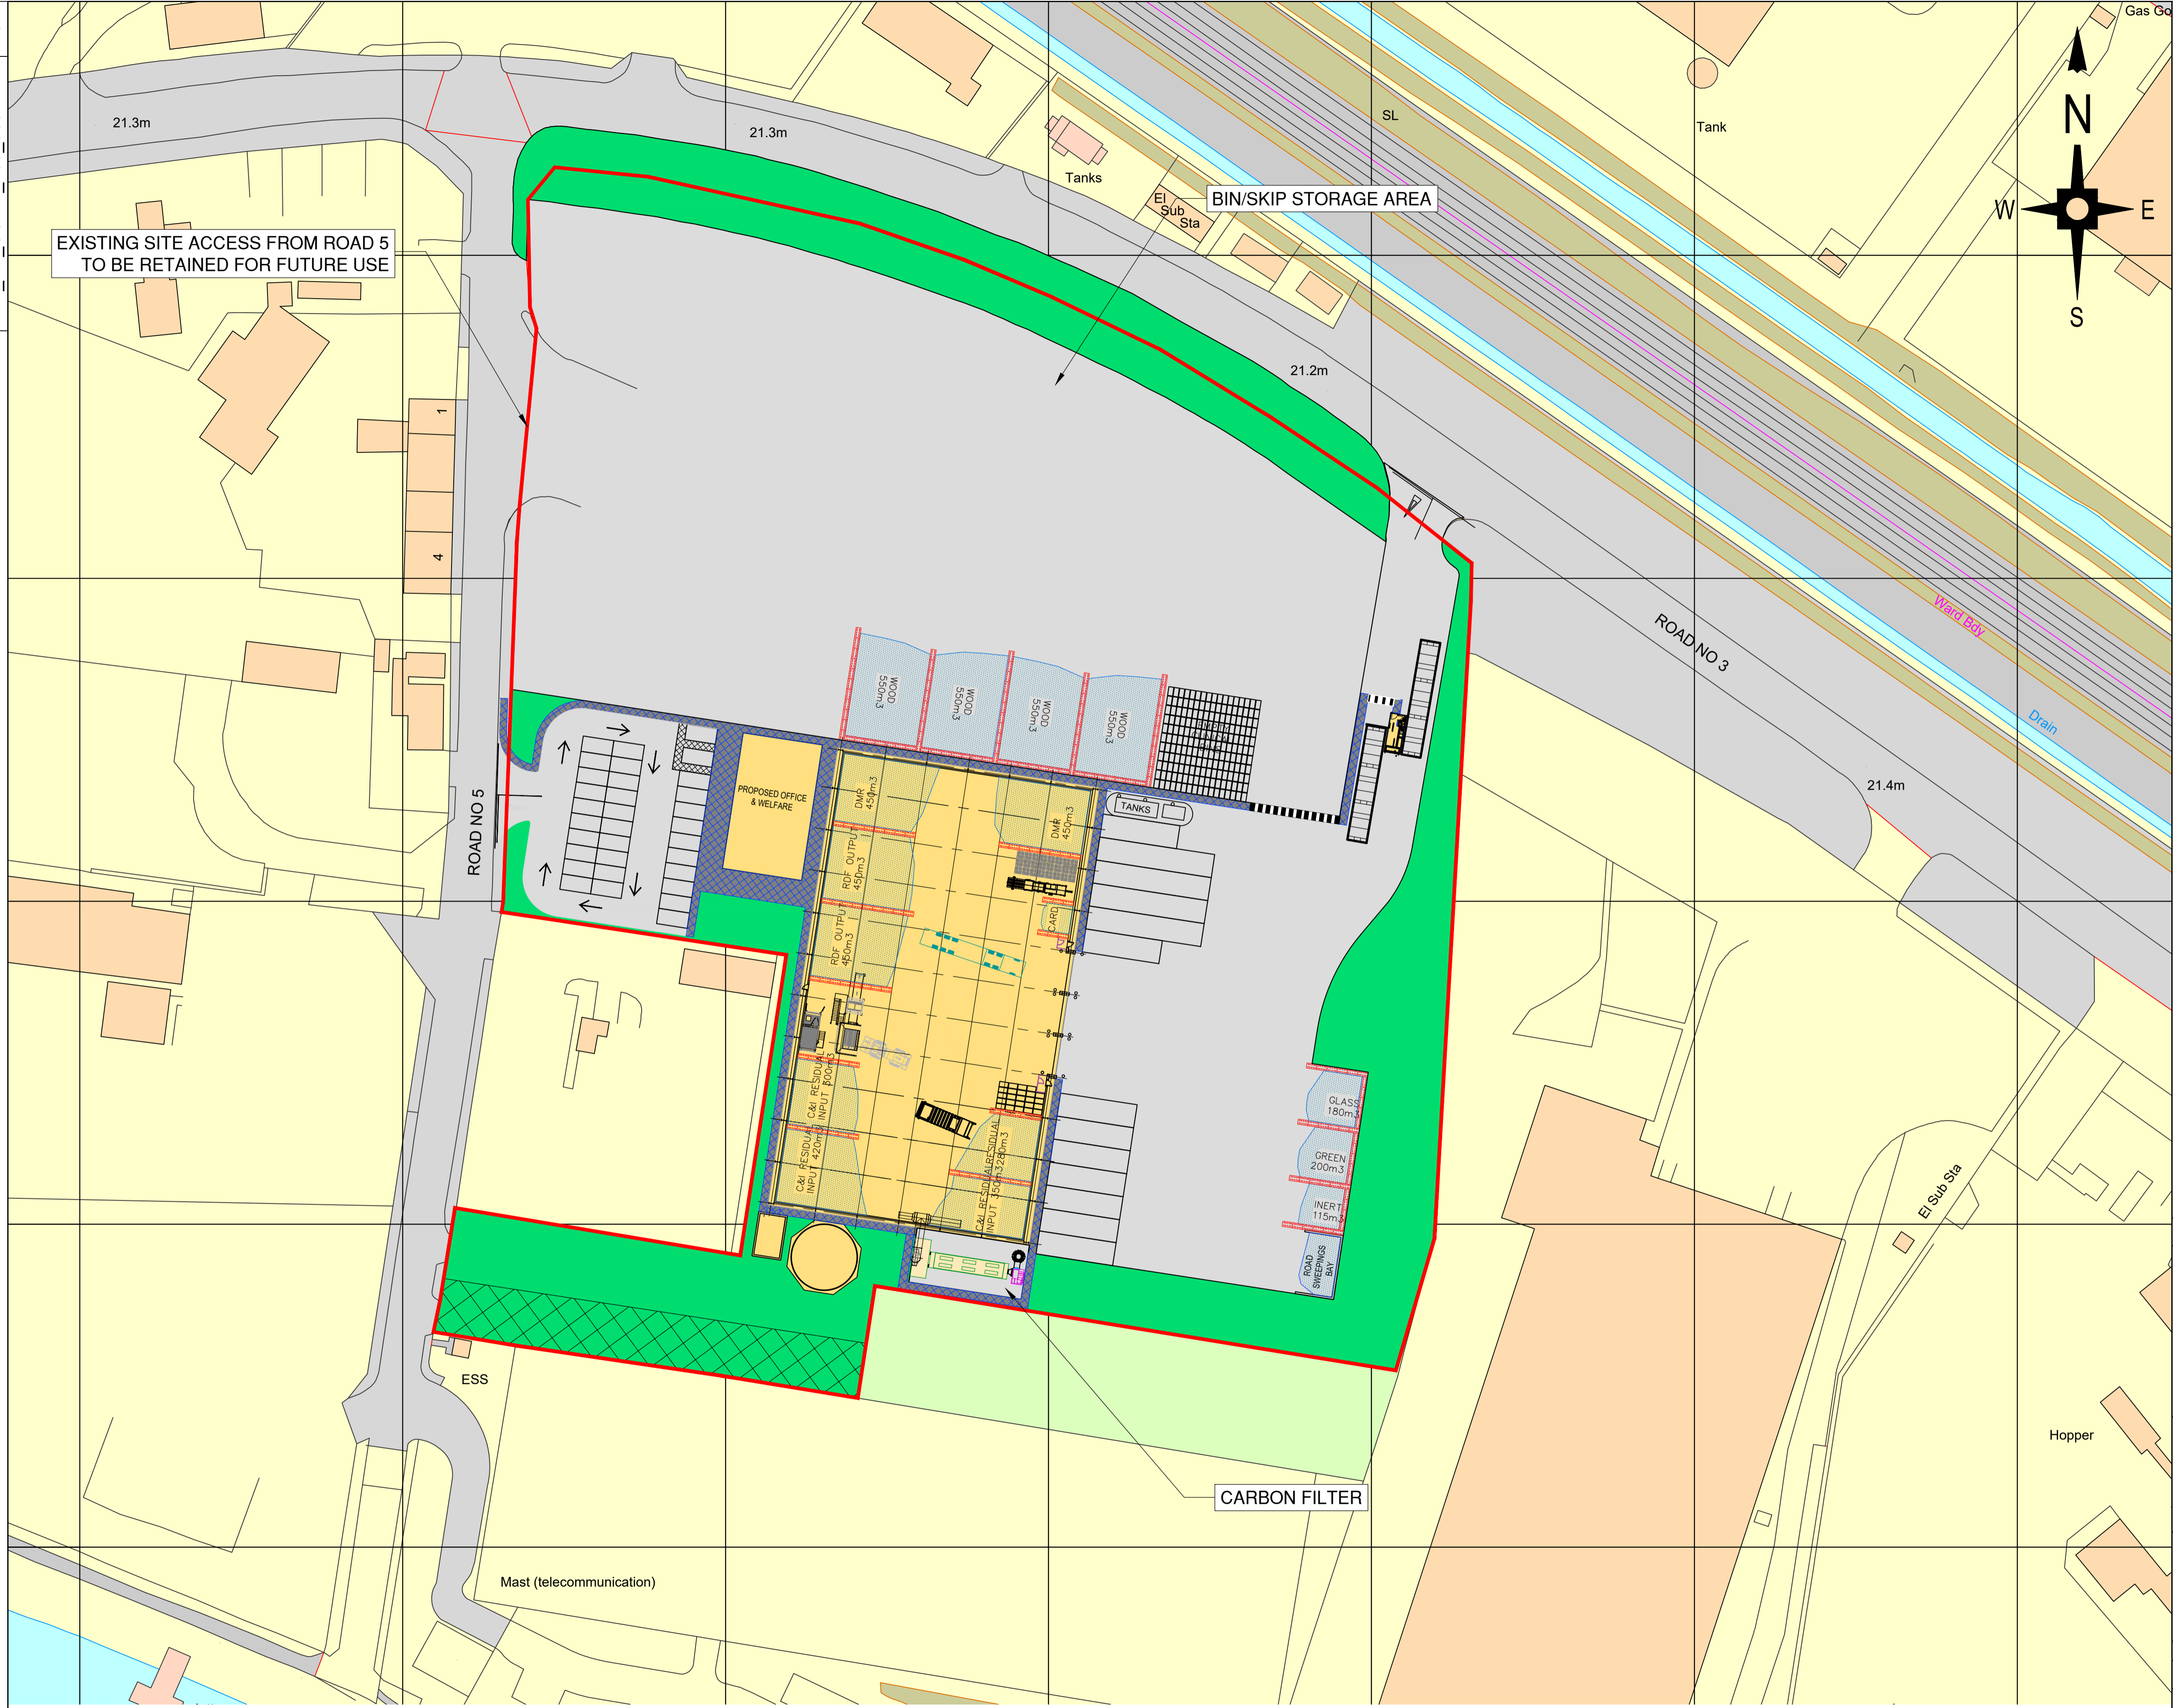

- GENERAL NOTES:**
1. THIS DRAWING IS COPYRIGHT AND THE PROPERTY OF VEOLIA AND IS NOT TO BE COPIED IN WHOLE OR IN PART EXCEPT UNDER A WRITTEN AGREEMENT.
 2. DETAILS SHOWN ON DRAWINGS ARE FOR REFERENCE PURPOSES ONLY.
 3. THIS IS A CONCEPTUAL DRAWING SUBJECT TO DETAILED DESIGN BY A DESIGN & BUILD CONTRACTOR.
 4. IN CASE OF ANY DISCREPANCY BETWEEN THE DRAWING AND THE WORKS INFORMATION, THE WORKS INFORMATION WILL TAKE PRECEDENCE AND THE CONTRACTOR WILL BE DEEMED TO HAVE INTENDED TO COMPLY WITH THE WORKS INFORMATION AND SHALL DO SO.
 5. ALL DIMENSIONS AND LEVELS ARE TO BE CHECKED ON SITE BY THE CONTRACTOR PRIOR TO PREPARING ANY WORKING DRAWINGS OR COMMENCING ON SITE.
 6. PLEASE ENSURE DRAWING LICENCE DATE IS STILL VALID. ALL LICENCES ARE 12 MONTH UNLESS OTHERWISE STATED.

SITE BOUNDARY █

C	CARBON FILTER ADDED	RB			18.03.21
B	BAYS MOVED	RB			05.10.20
A	SITE UPDATED	RB			11.10.19
Rev	Description of revision	Drawn	Chkd	App	Date

VEOLIA

Technical Direction,
8th Floor, 210 Pentonville Road, London. N1 9JY
Tel: 0207 812 5185

Project
COLWICK WTS/DEPOT

Title
PROPOSED SITE GENERAL ARRANGEMENT

Drawn	Initials	Date	Scale	Sheet size
	RB	07.10.19	1:500	A1

Approved © Copyright Reserved

Job No. COLW
Drawing No. VES_TD_COLW_200_000
Revision C

