



**SITE ADDRESS:**  
 BIOGEN WESTWOOD  
 BEDFORD ROAD  
 RUSHDEN  
 NORTHAMPTONSHIRE  
 NN10 0SQ

**SITE CO-ORDINATES:**  
 N: 52.2683  
 E: -0.55228

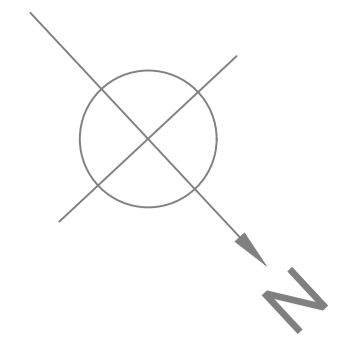

**Notes**

1. THIS DRAWING AND DESIGN IS THE PROPERTY OF BIOGEN LTD. AND MAY NOT BE COPIED IN WHOLE OR IN PART OR COMMUNICATED TO A THIRD PARTY OR USED FOR ANY PURPOSE WITHOUT THE WRITTEN CONSENT OF BIOGEN LTD.
2. ALL DIMENSIONS ARE IN MILLIMETERS UNLESS OTHERWISE STATED.
3. THIS DRAWING IS TO BE READ IN CONJUNCTION WITH ALL OTHER RELEVANT DRAWINGS AND SPECIFICATIONS.

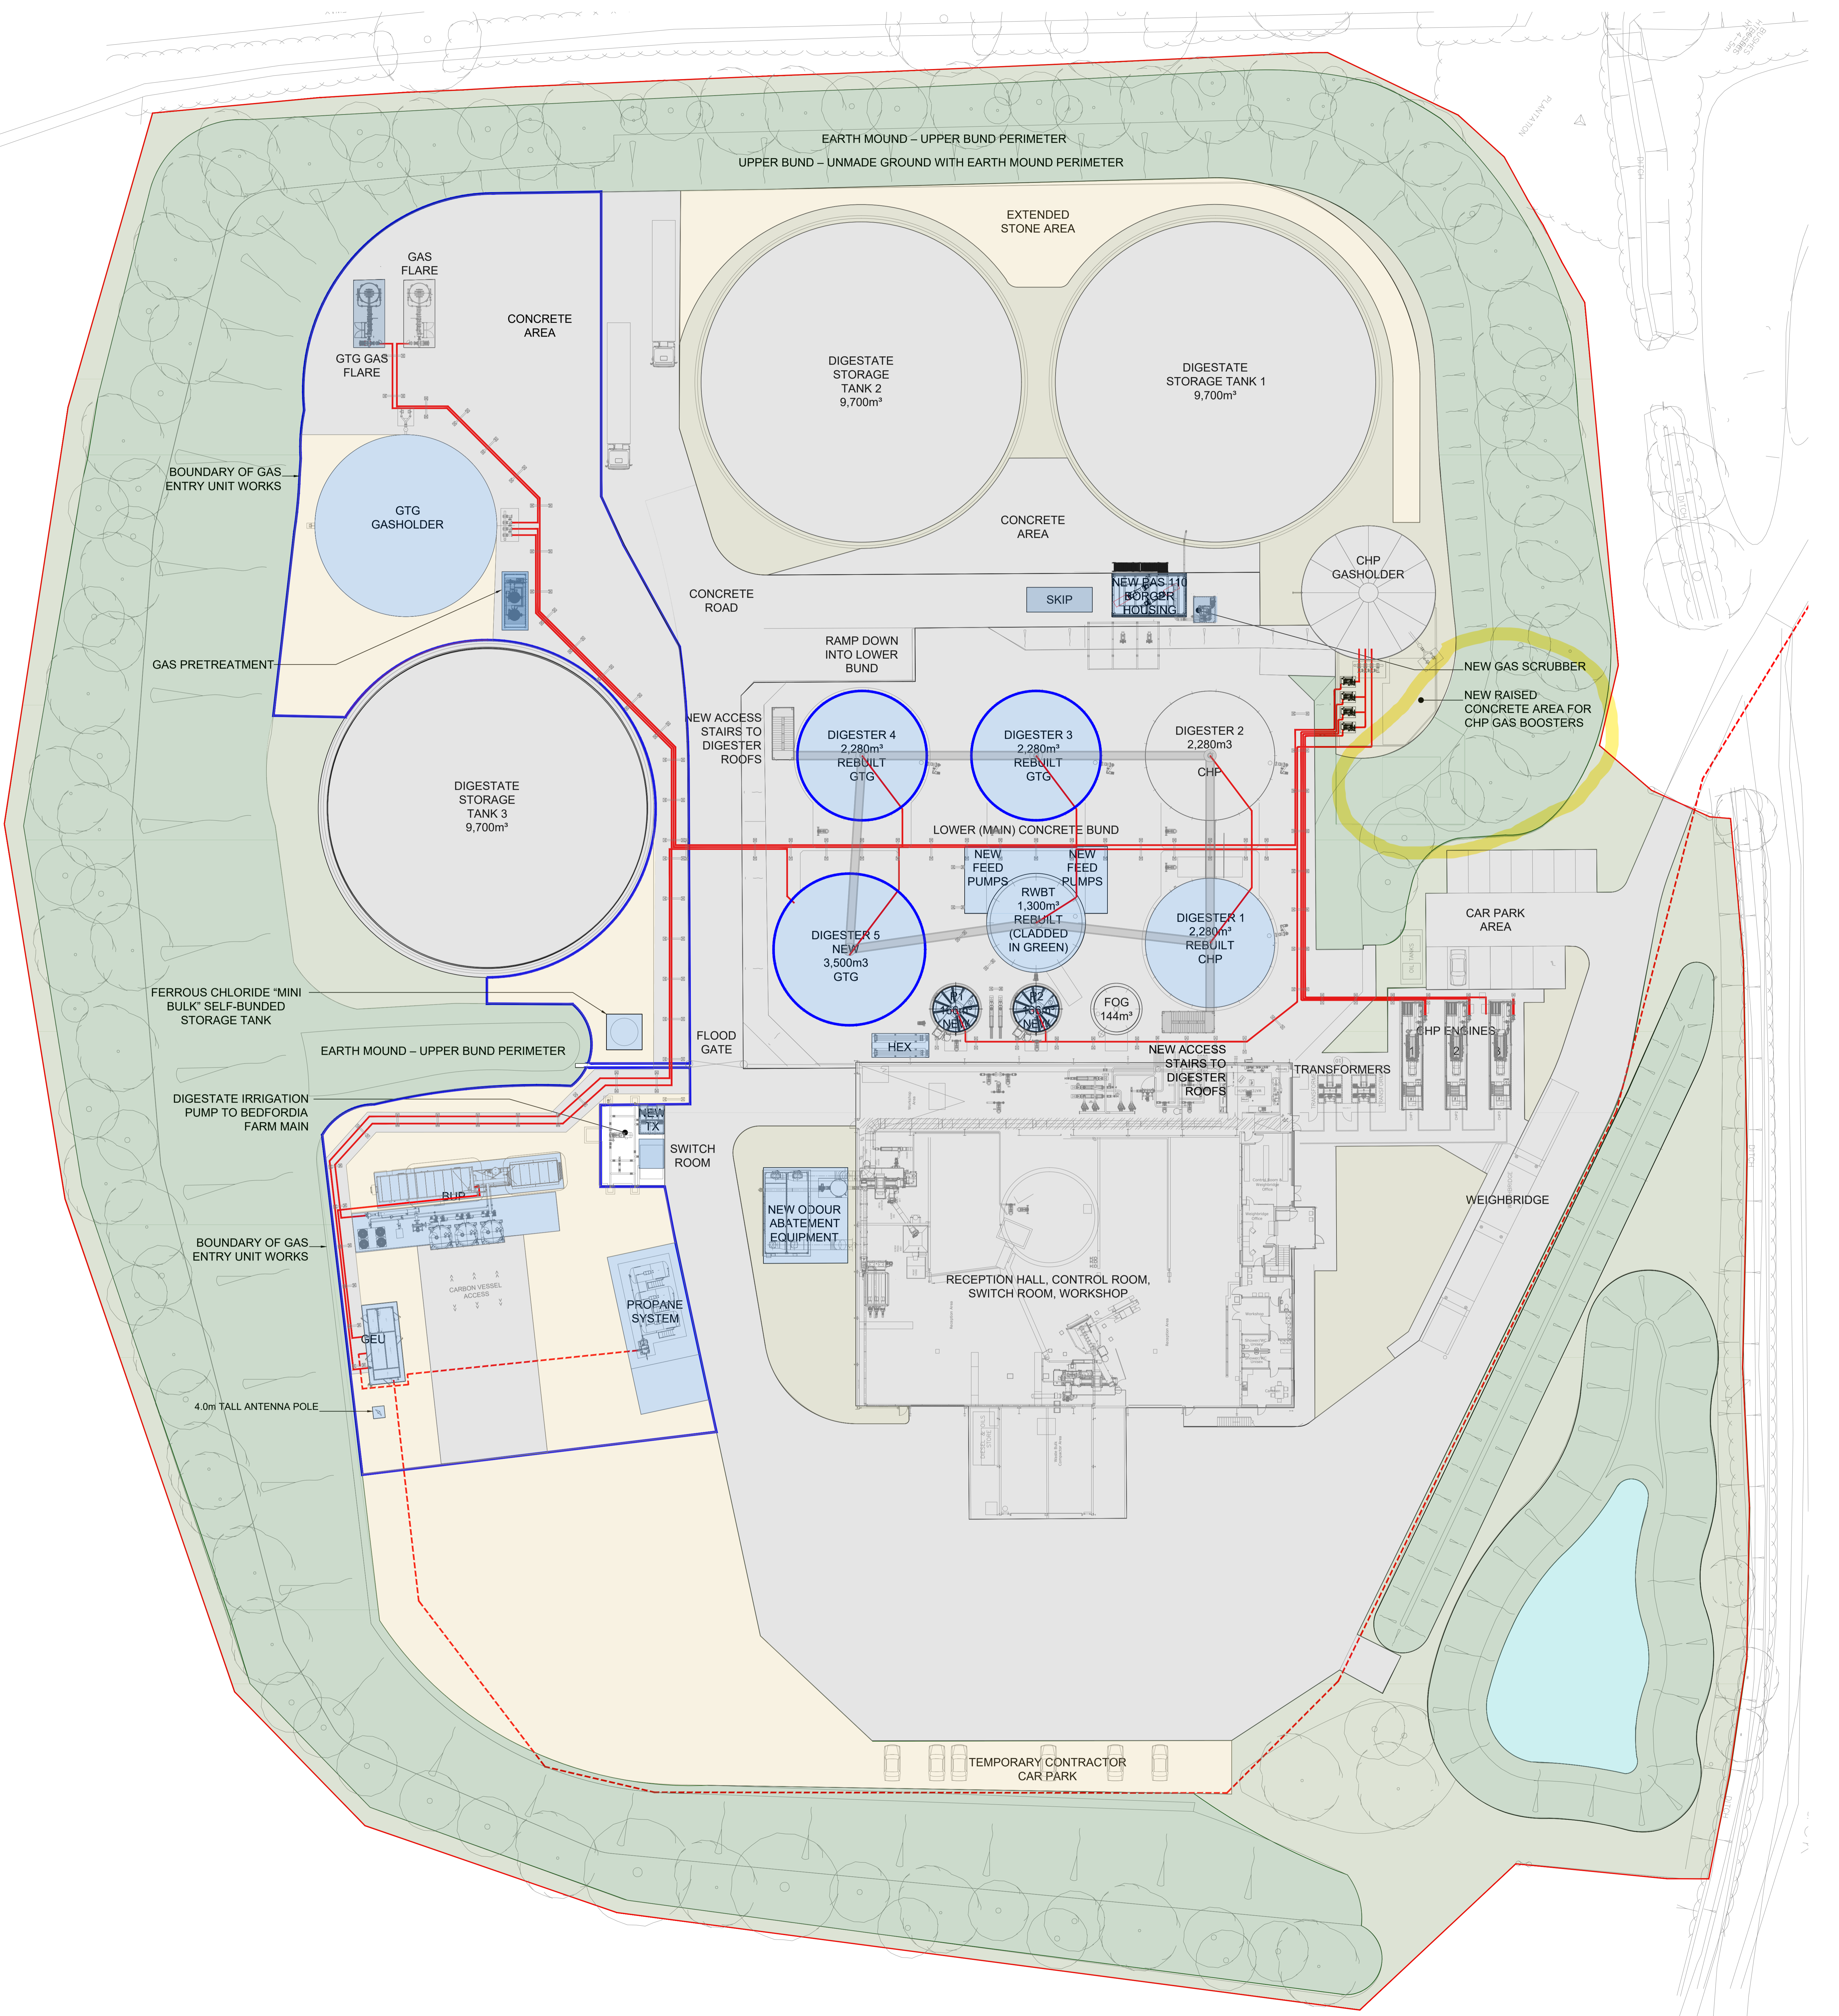

F	30.10.25	ISSUED FOR PLANNING
E	29.10.25	AMENDMENTS MADE TO DIGESTER/RWBT WALKWAY
D	07.10.25	ISSUED FOR PLANNING
C	22.09.25	ISSUED FOR PLANNING
B	11.11.24	ADDITION PARKING ADD TO YARD
A	07.11.24	ISSUED FOR PLANNING
REV	DATE	DESCRIPTION

**BIOGEN** MILTON PARK, MILTON ERNEST, BEDFORDSHIRE, MK44 1VU  
 Tel. No. +44 (0)1234 827249  
 www.biogen.co.uk

**SITE:** WESTWOODS AD PLANT

**TITLE:** PROPOSED PLANT GENERAL ARRANGEMENT LAYOUT

**DRAWING NUMBER:** WW-PL-003

PAPER SIZE:	DRAWN BY:	REVISION DATE:
A0	AW	30.10.2025
SCALE:	APPROVED BY:	HADOP DATE:
1:250	AF	-