


All dimensions to be verified on site. Figure dimensions to take precedence to those scaled. Any areas indicated on this drawing are for guidance only, no responsibility is taken for their accuracy.
 The drawing is the property of GP Planning Limited. Copyright is reserved by them and the drawing is issued on the condition that it is not copied, reproduced, related or disclosed to any unauthorised person, either wholly or in part without the written consent in writing of GP Planning.
 © 2023 GP Planning Limited. All rights reserved.

ALPHA COURT

KEY

- Permit Boundary
- Hardstanding
- Evacuation Point
- Q Quarantine Area (this could contain Haz, POPS, Batteries, Gas Bottles, etc)
- WB1 Weighbridge 1
- WB2 Weighbridge 2
- O Oils
- F Fuels
- SEC Security Cabin (hooked up to propane bottles)
- E Electric Substation and Switch Room
- W Pump House and Water Tanks
- B Picking Line Bays
- SP Shredder Power Room
- S Shredder for Picking Line
- PP Pre Pick Area. This will be a series of 40 yard bins some may include POPS
- 1 Series of enclosed bins (copper, cable, batteries)
- 2 Wood Bay - high concreted sides
- 3 Workshop with 2 pits (covered in area)
- 4 Baler (covered in area)
- 5 Bale Storage
- 6 Loading Ramp
- 7 Cardboard Storage (covered in area)
- 8 Mixed Waste (2 places for this material as per plan)
- 9 Bale Storage
- 10 Baler (covered in area)
- 11 Bale Storage
- 12 Plasterboard Area - 2 x RoRo, 1 x Loose
- 13 Residual Bay (covered in area)
- 14 RDF (refuse-derived fuel) Stock
- 15 Aggregate Bay
- 16 Inert Bay
- 17 Green Waste
- 18 Spare (misc)
- 19 DMR Storage (covered in area)
- 20 Spare (misc)
- 21 Aggregate Bay
- 22 Aggregate Bay
- 23 Aggregate Bay

NOTE - this is a working site and changes are needed on a weekly / daily basis

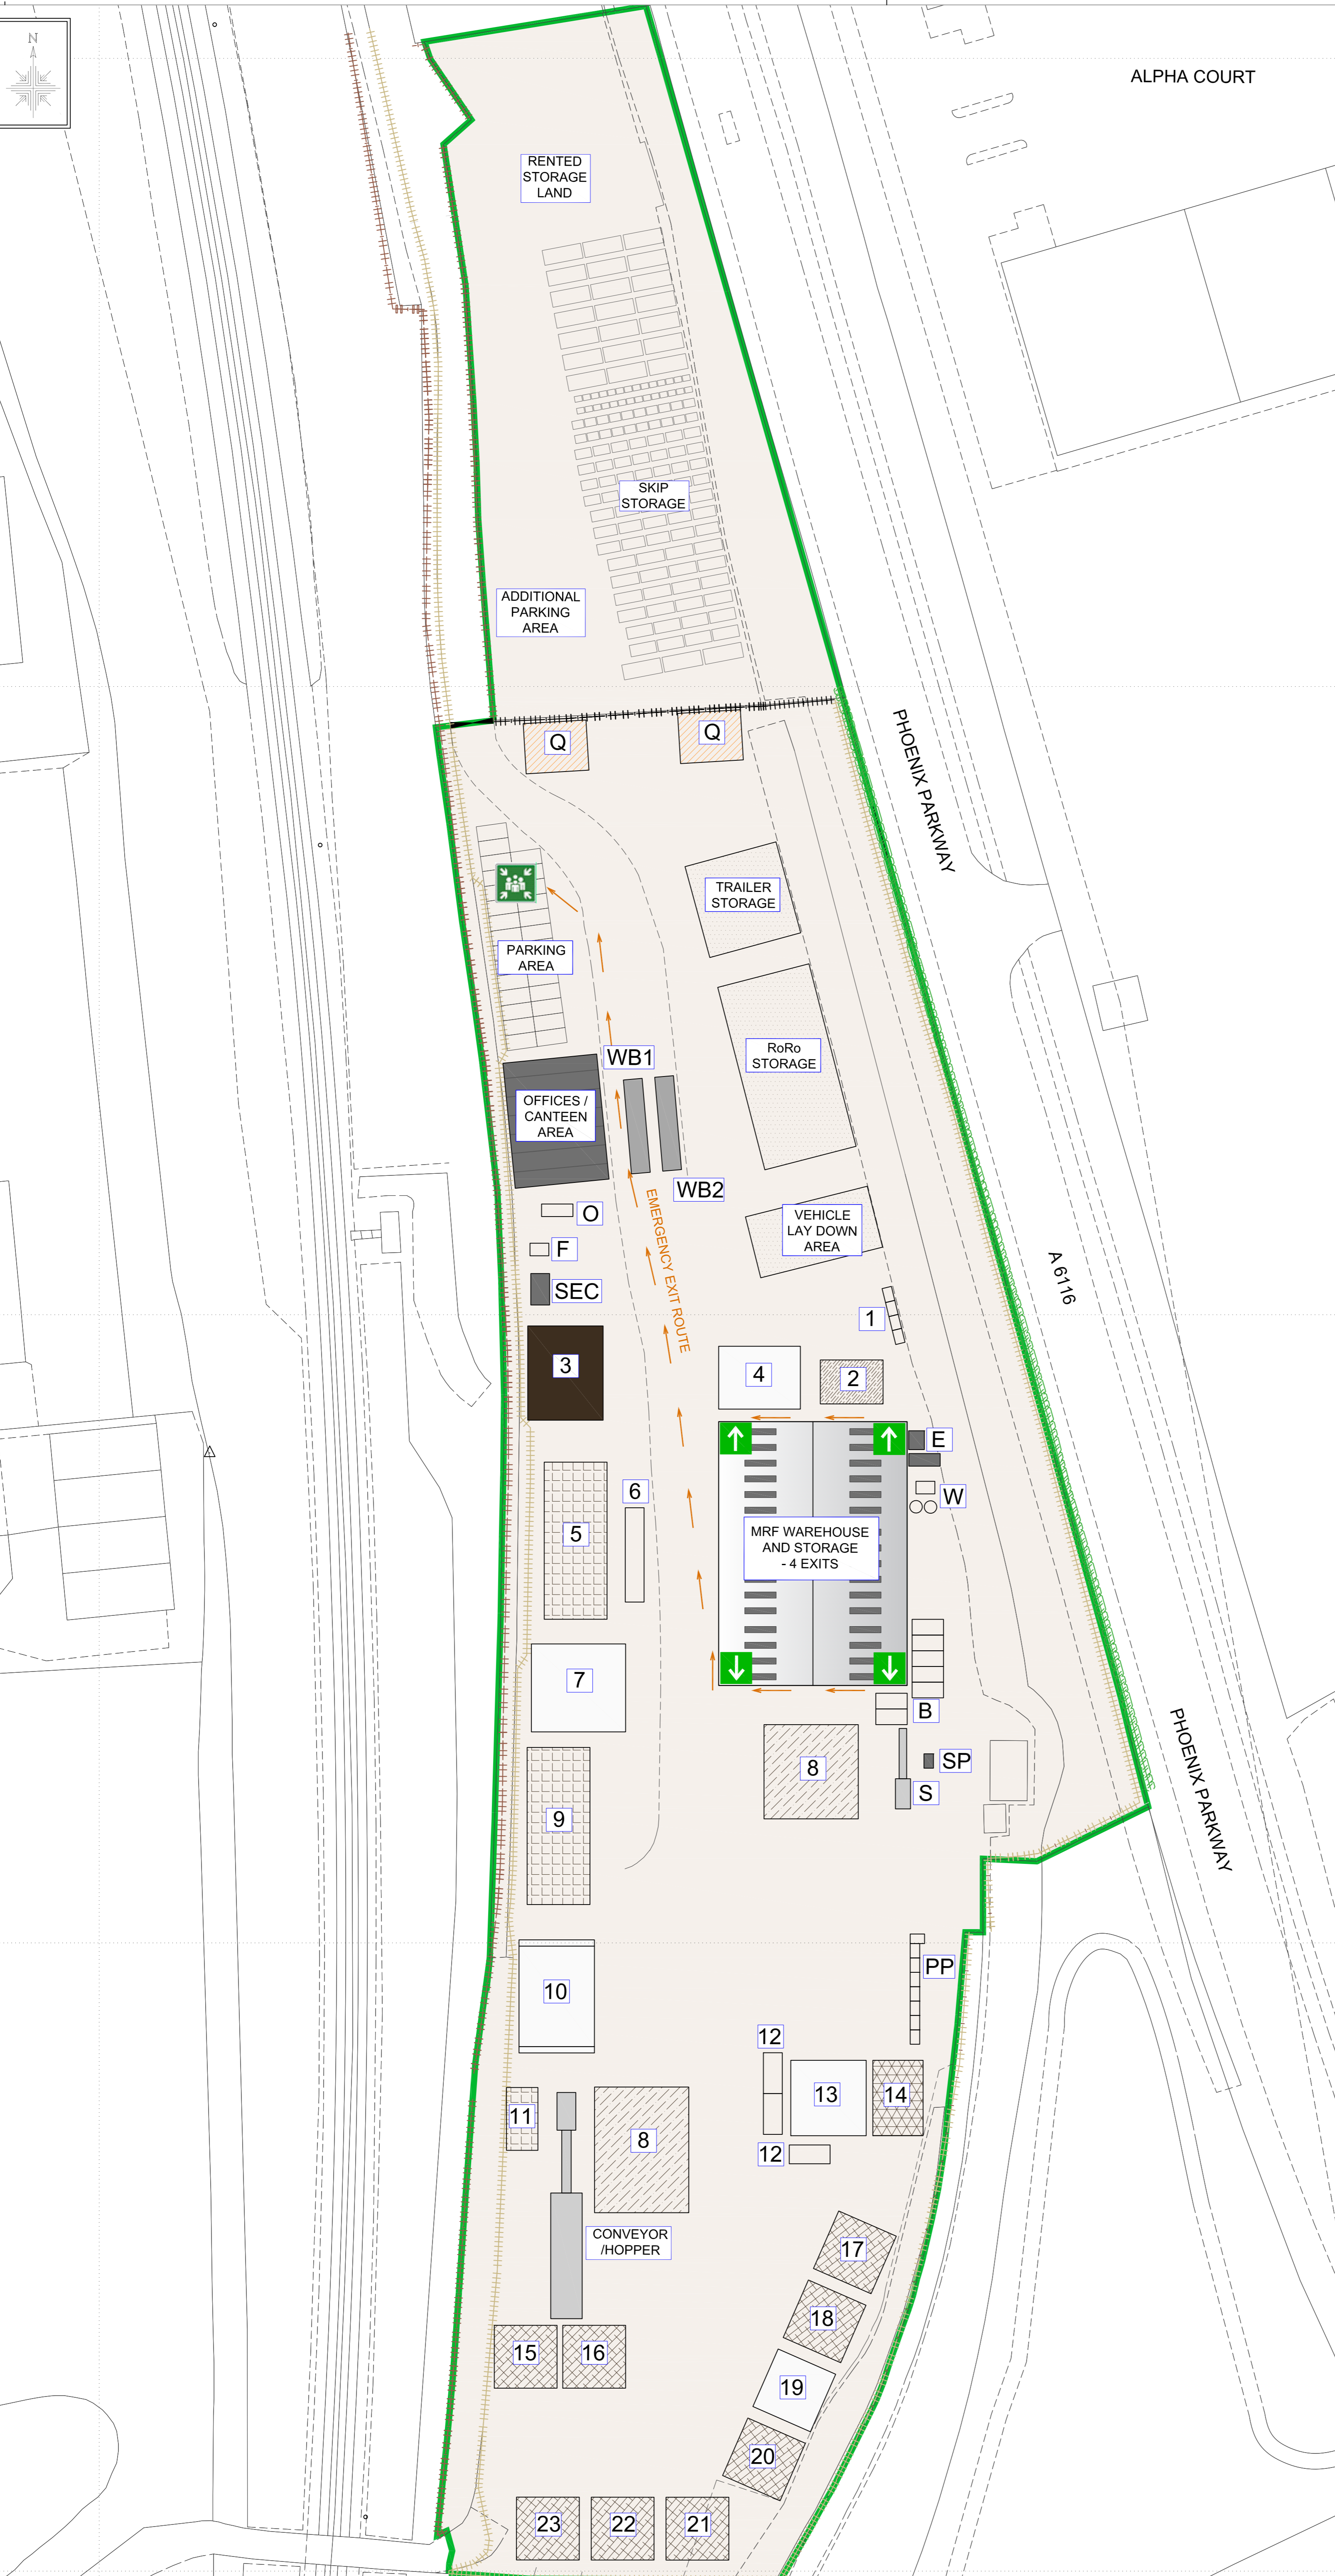

2	Amendments to site layout.	KD	01/12/23
Rev	Description	Initial	Date

GPP
GP PLANNING LTD

Planning Consultants

T: 01604 771123 E: info@gppanning.co.uk W: www.gppanning.co.uk
 iCon Environmental Innovation Centre, Eastern Way,
 Daventry, Northamptonshire, NN11 0GB
 Registered in England No. 6019666

TITLE: Heritage Way, Corby, Northamptonshire
Permit - Site Layout Plan

CLIENT: BAILEYS SKIP HIRE AND RECYCLING LIMITED

Ordnance Survey Licence: Reproduction from the Ordnance Survey Map with sanction of the Controller of Her Majesty's Stationary Office © Crown Copyright, Licence number 100036901. For Identification purposes only.

DRAWN BY: KD **CHECKED BY:** MD

DRAWING NO.: GPP/BSH/HWP/23/02 **REV NO.:** 2

SCALE: 1:500 at A1 **DATE:** 02 Oct 2023

SCALE BAR: 0 5 10 20 30 50