


AS NOTED ON A1 FRAME

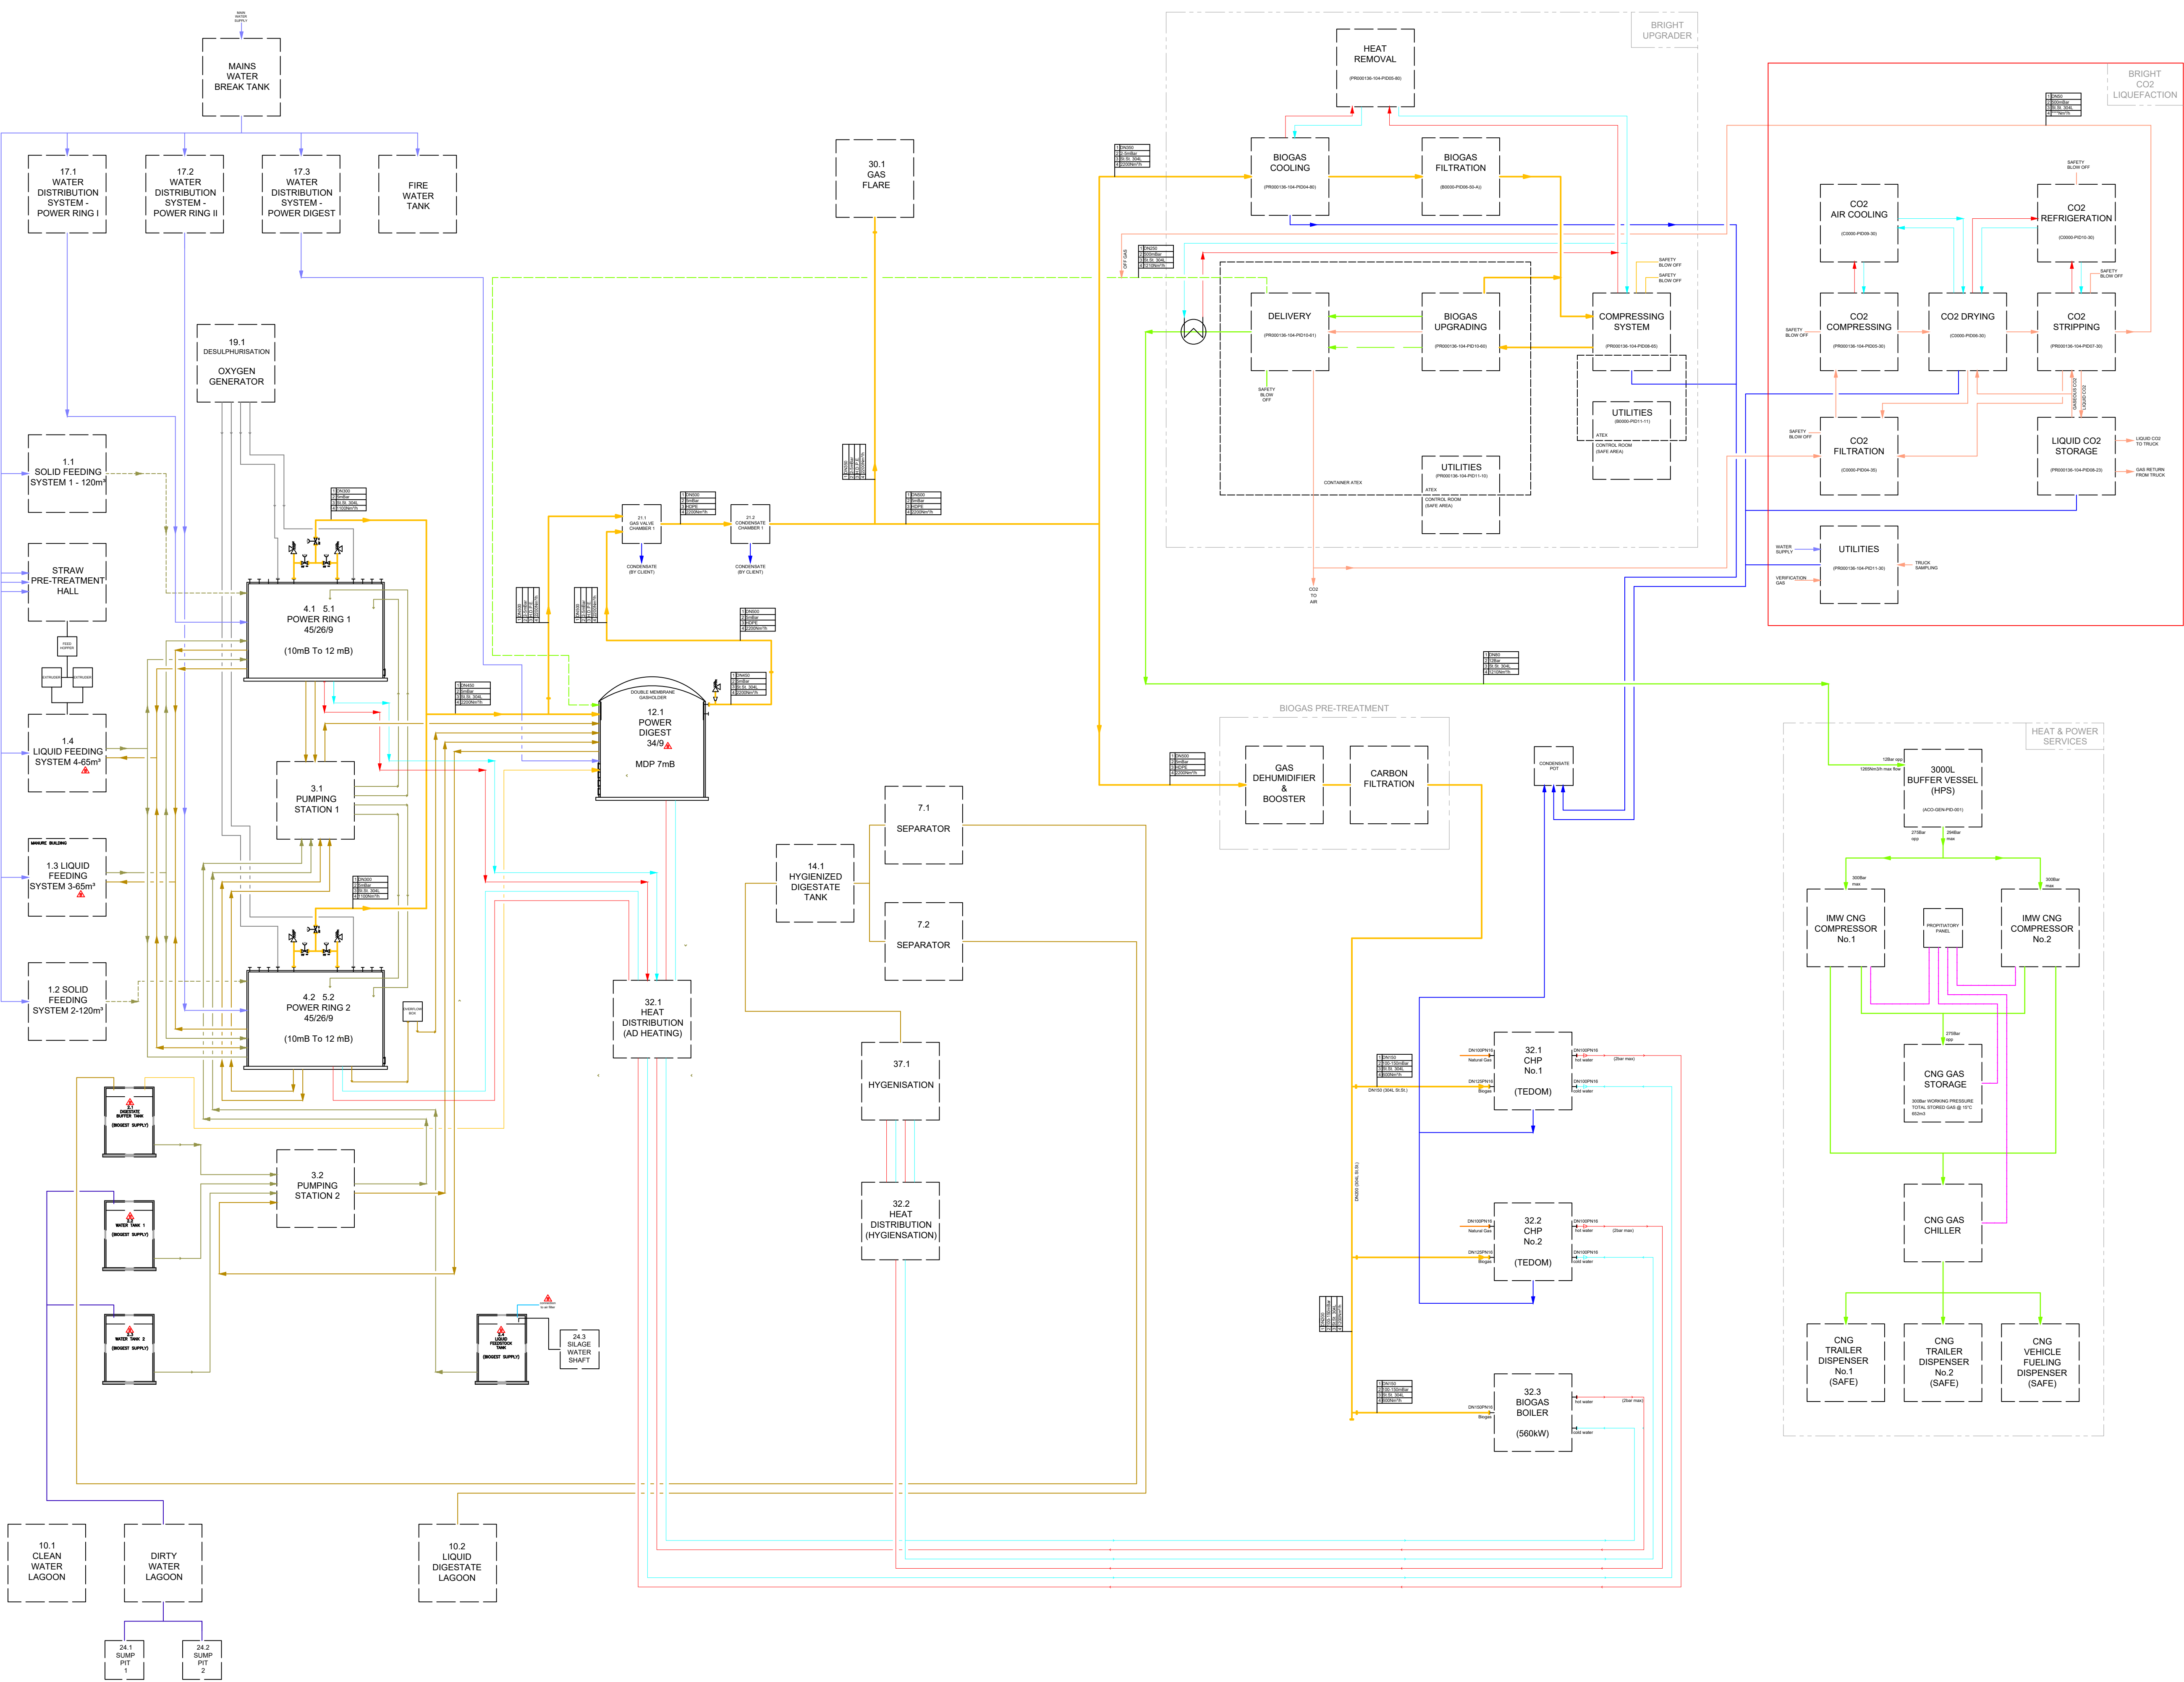

- KEY
- BIOGAS
 - BIOMETHANE
 - BIOMETHANE REJECT
 - NATURAL GAS
 - CARBON DIOXIDE
 - CONDENSATE
 - OXYGEN
 - HOT WATER
 - COLD WATER
 - DIGESTATE
 - LIQUID WASTE/SUBSTRATE
 - FRESH WATER
 - WASTE WATER
 - SIGNAL CABLE

PIPE IDENTIFICATION

