


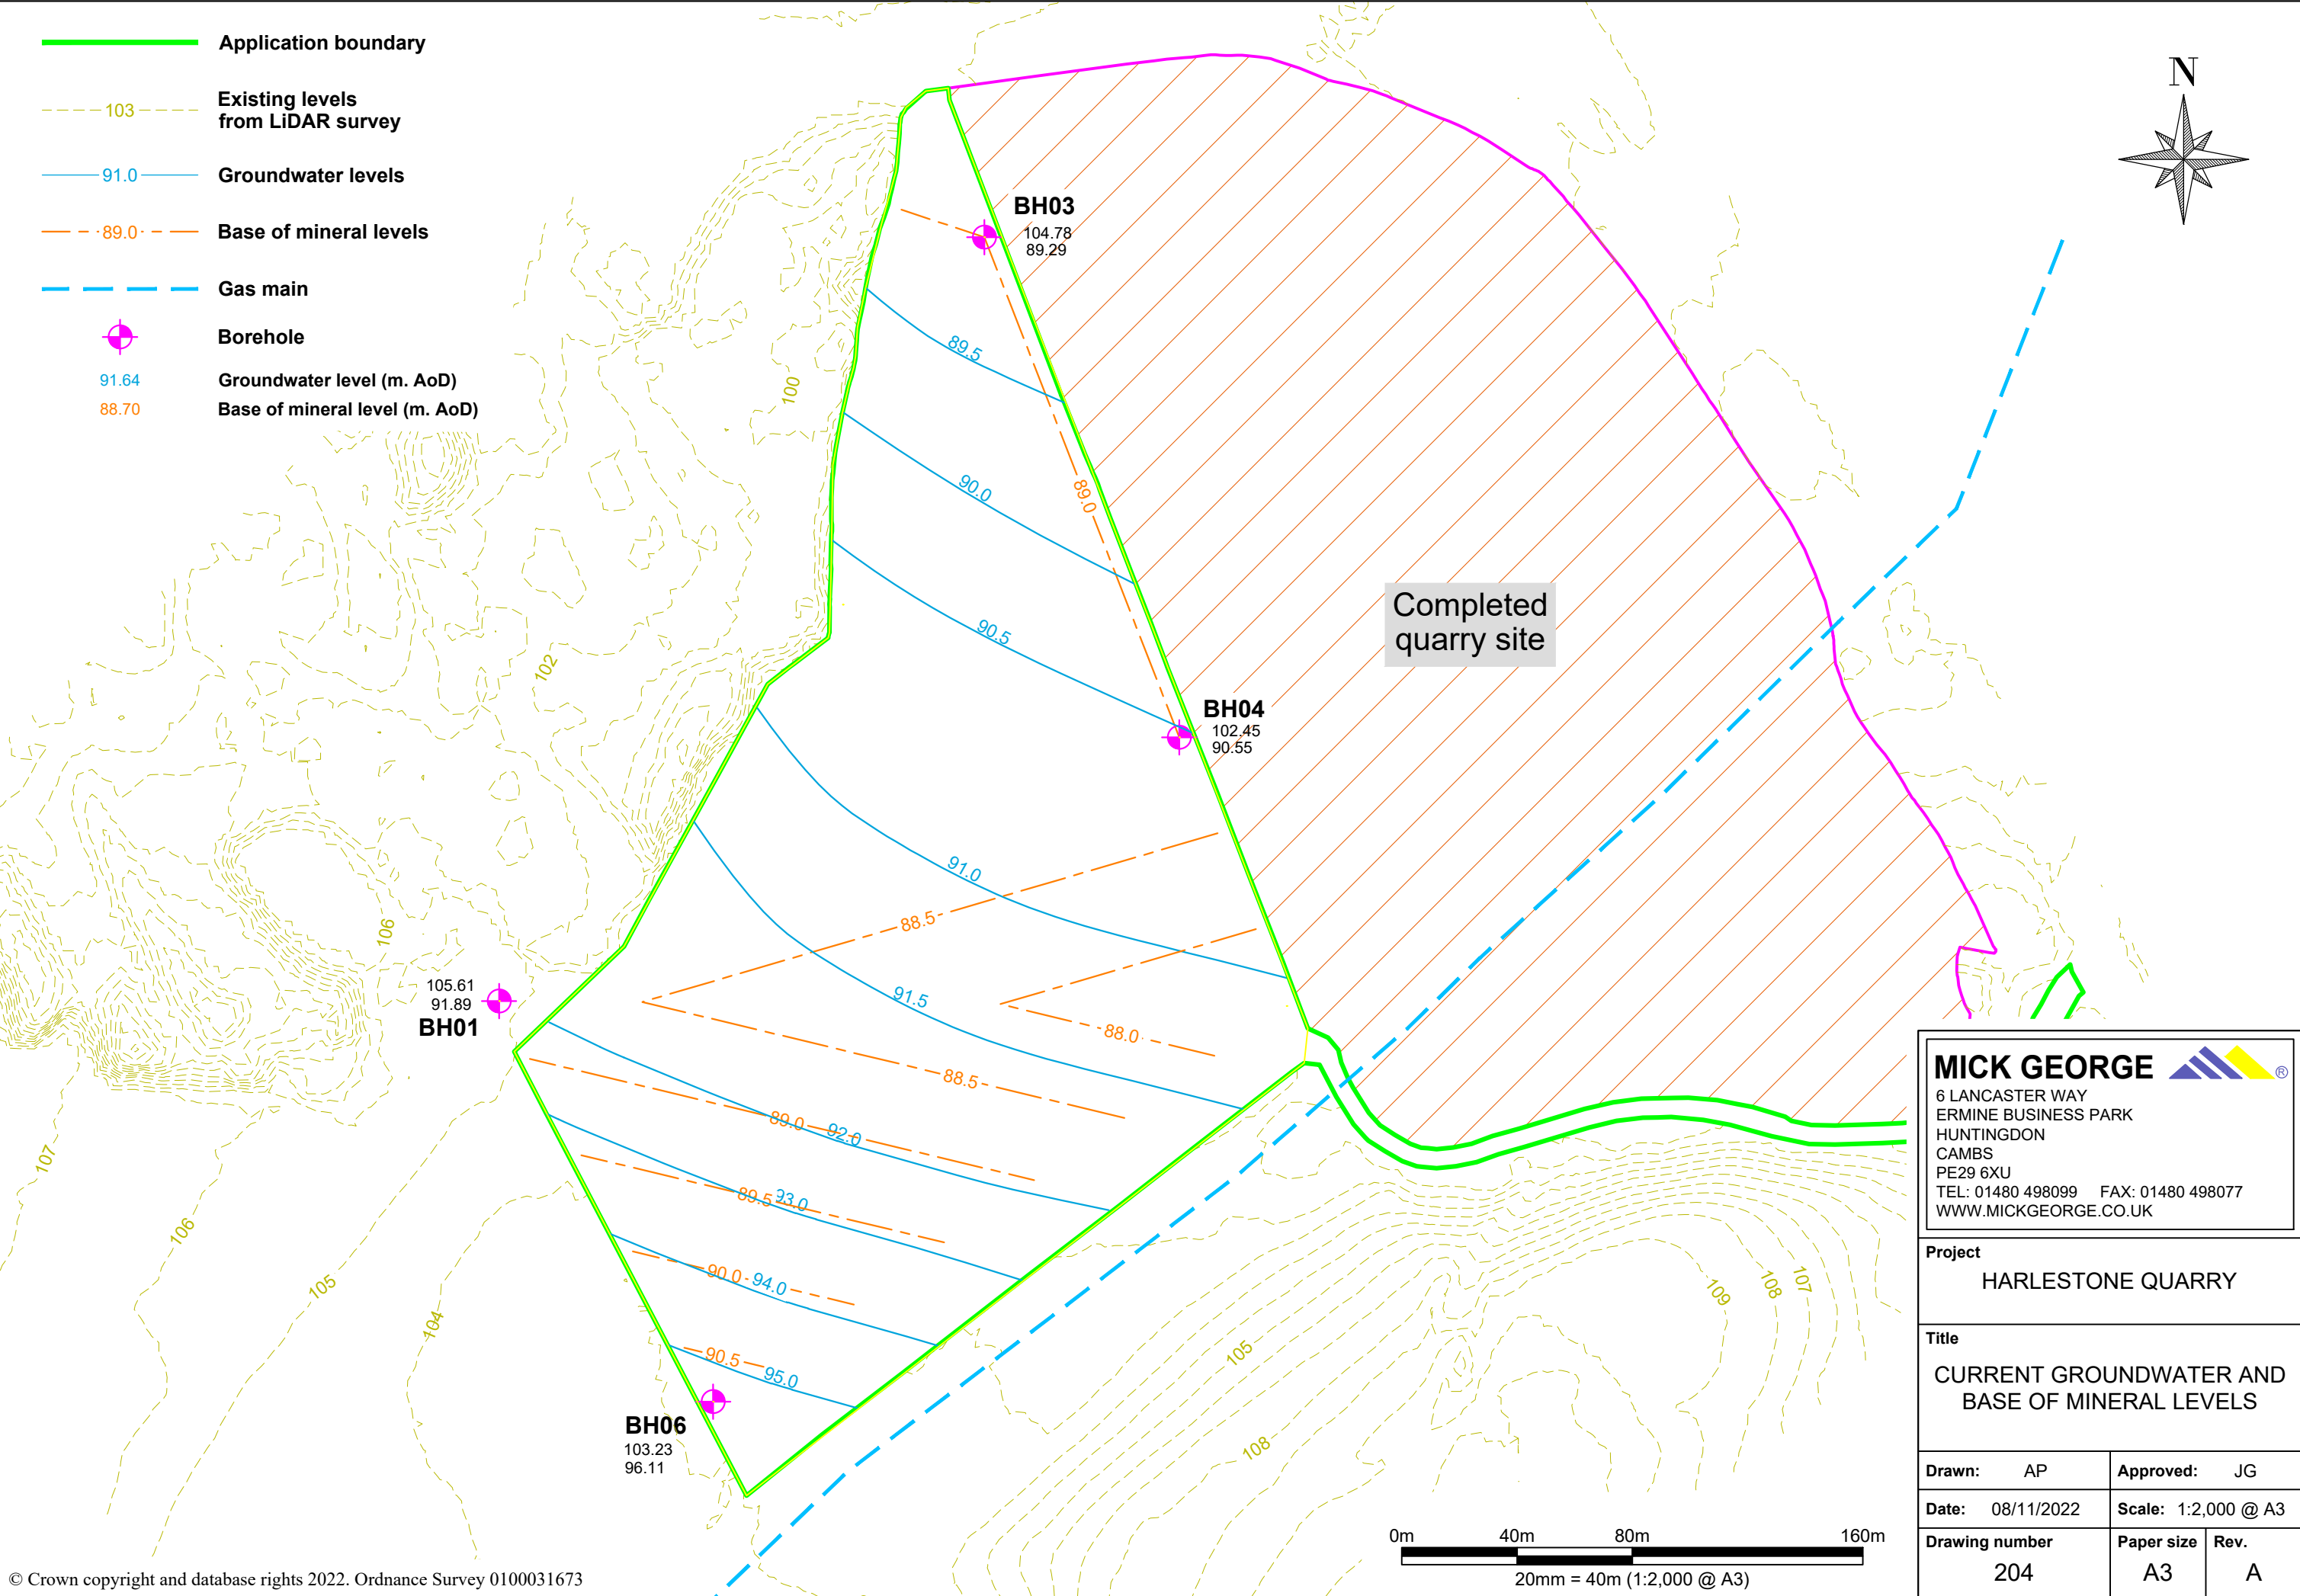

**MICK GEORGE**

6 LANCASTER WAY  
ERMINE BUSINESS PARK  
HUNTINGDON  
CAMBS  
PE29 6XU  
TEL: 01480 498099 FAX: 01480 498077  
WWW.MICKGEORGE.CO.UK

**Project**  
HARLESTONE QUARRY

**Title**  
CURRENT GROUNDWATER AND  
BASE OF MINERAL LEVELS

|                    |                     |
|--------------------|---------------------|
| Drawn: AP          | Approved: JG        |
| Date: 08/11/2022   | Scale: 1:2,000 @ A3 |
| Drawing number 204 | Paper size A3       |
|                    | Rev. A              |