


HEALTH, SAFETY AND ENVIRONMENTAL UNUSUAL SIGNIFICANT ISSUES						
<i>The Assessor has all necessary powers will be carried out by a COMPETENT PERSON BASED ON THE AVAILABLE INFORMATION OF THE PROJECTS. IT IS THE RESPONSIBILITY OF THE ASSASSIN TO IDENTIFY AND ASSESS THE RISKS OF THE PROJECTS. THE FOLLOWING SPECIFIC ISSUES MUST BE NOTED.</i> <i>IN ADDITION TO THE ISSUES NOTED ABOVE, THE FOLLOWING SPECIFIC ISSUES ARE ASSOCIATED WITH THE TYPES WORK SHOWN IN THE DRAWINGS. THE FOLLOWING SPECIFIC ISSUES MUST BE NOTED.</i>						
HAZARD IDENTIFICATION (TRIANGLES IN LAYOUT)	WORK ELEMENT	HAZARD DESCRIPTION	ACTION AFFECTED BY HAZARD	RISK MANAGEMENT OWNER	DESIGNATION RECOMMENDED (B/C)	RECOMMENDED (B/C) MANAGEMENT OWNER)
H1	CONSTRUCTION / DEMOLITION	H1. WORKING IN PROXIMITY TO A MAIN RIVER	EXCAVATION FOR BRIDGE AND CONCRETE DEPTH OF THE RIVER AND MAIN RIVER	CONTRACTOR		EXCAVATION FOR BRIDGE AND CONCRETE DEPTH OF THE RIVER AND MAIN RIVER
H2	CONSTRUCTION / DEMOLITION	H2. WORKING IN DEEP EXCAVATIONS	EXCAVATION AND WORK IN THE DEEP EXCAVATIONS	CONTRACTOR		EXCAVATION AND WORK IN THE DEEP EXCAVATIONS
H3	CONSTRUCTION / DEMOLITION	H3. DISOCCUPATION	BASED ON TREATMENT TO BE EXCAVATED WITHIN THE EXCAVATION	CONTRACTOR		BASED ON TREATMENT TO BE EXCAVATED WITHIN THE EXCAVATION
H4	CONSTRUCTION / DEMOLITION	H4. WORKING IN PROXIMITY TO A MAIN RIVER	EXCAVATION FOR BRIDGE AND CONCRETE DEPTH OF THE RIVER AND MAIN RIVER	CONTRACTOR		EXCAVATION FOR BRIDGE AND CONCRETE DEPTH OF THE RIVER AND MAIN RIVER

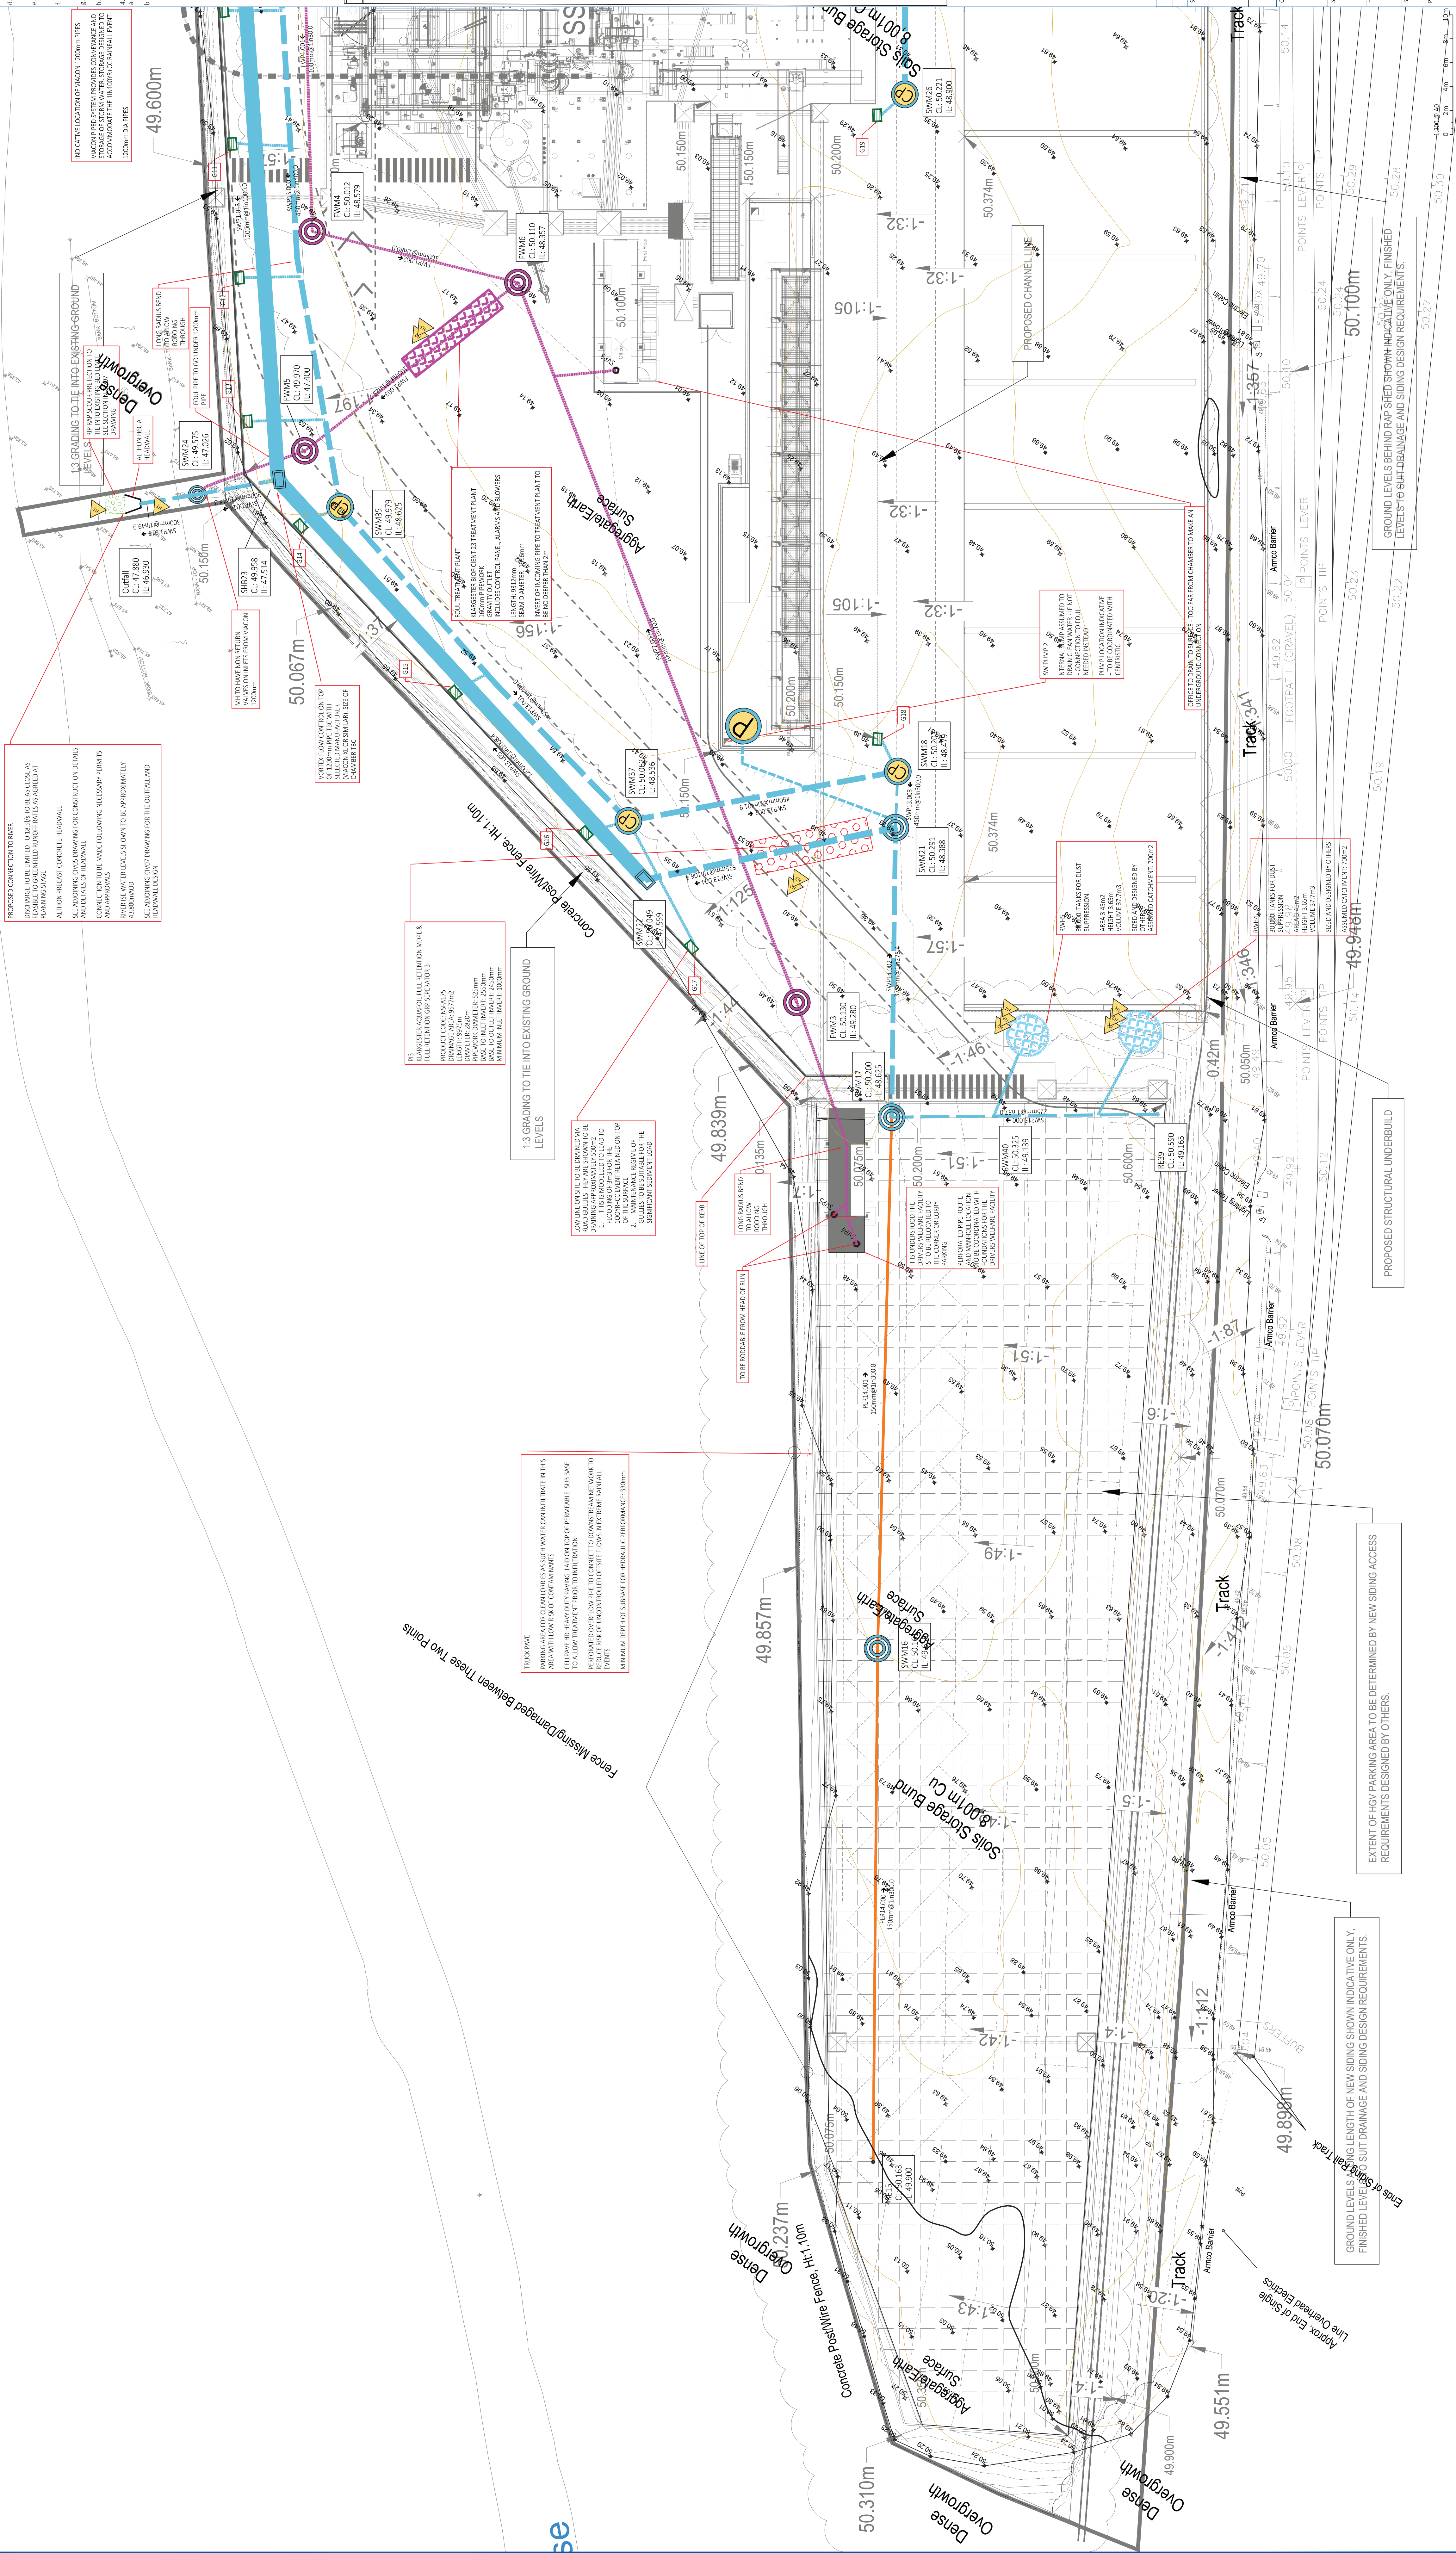

DATE	BY	REV	DESCRIPTION	+	-
TENDER					
					
CIVIL ENGINEERING CONSULTANCY					
CERN PDE CONSULTING					
DEI LAND OFF ROUNDHOUSE WAY WELLINGBOROUGH TITLE DESIGNER RISK ASSESSMENT LAYOUT NORTH					
SCALE 1:50	DATE 20/01/2026	GH	CH	CH	CH
PROJECT TO	DRAWING NO	GH		MN	REVISION
080364	CIV 11				100