

# LEGEND

- Scattered Trees ●
- Phase 1 Line Habitat ⦶
- J2.4 - Fence ⦶⦶
- Phase 1 Habitats
- A2.1 - Dense/Continuous Scrub ▨
- B5 - Marsh/Marshy Grassland ▨
- C3.1 - Tall Ruderal Herb and Fern ▨
- J5 - Hard Standing □
- Site Boundary —

Fin  
ndus



PROJECT  
**Wellingborough**


DRAWING TITLE  
**Site Boundary-Site Visit 23/04/2021**


DATE REFERENCE  
**April 2021 COV-001-W (ED.001)**

SCALE  
**1: 10,000 @ A3**

STATUS  
**FINAL**

Heaton's The Arc, 6 Mallard Way, Pride Park, Derby. DE24 8GX  
www.heatonplanning.co.uk  
© Crown copyright and database rights 2021

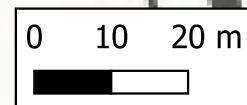

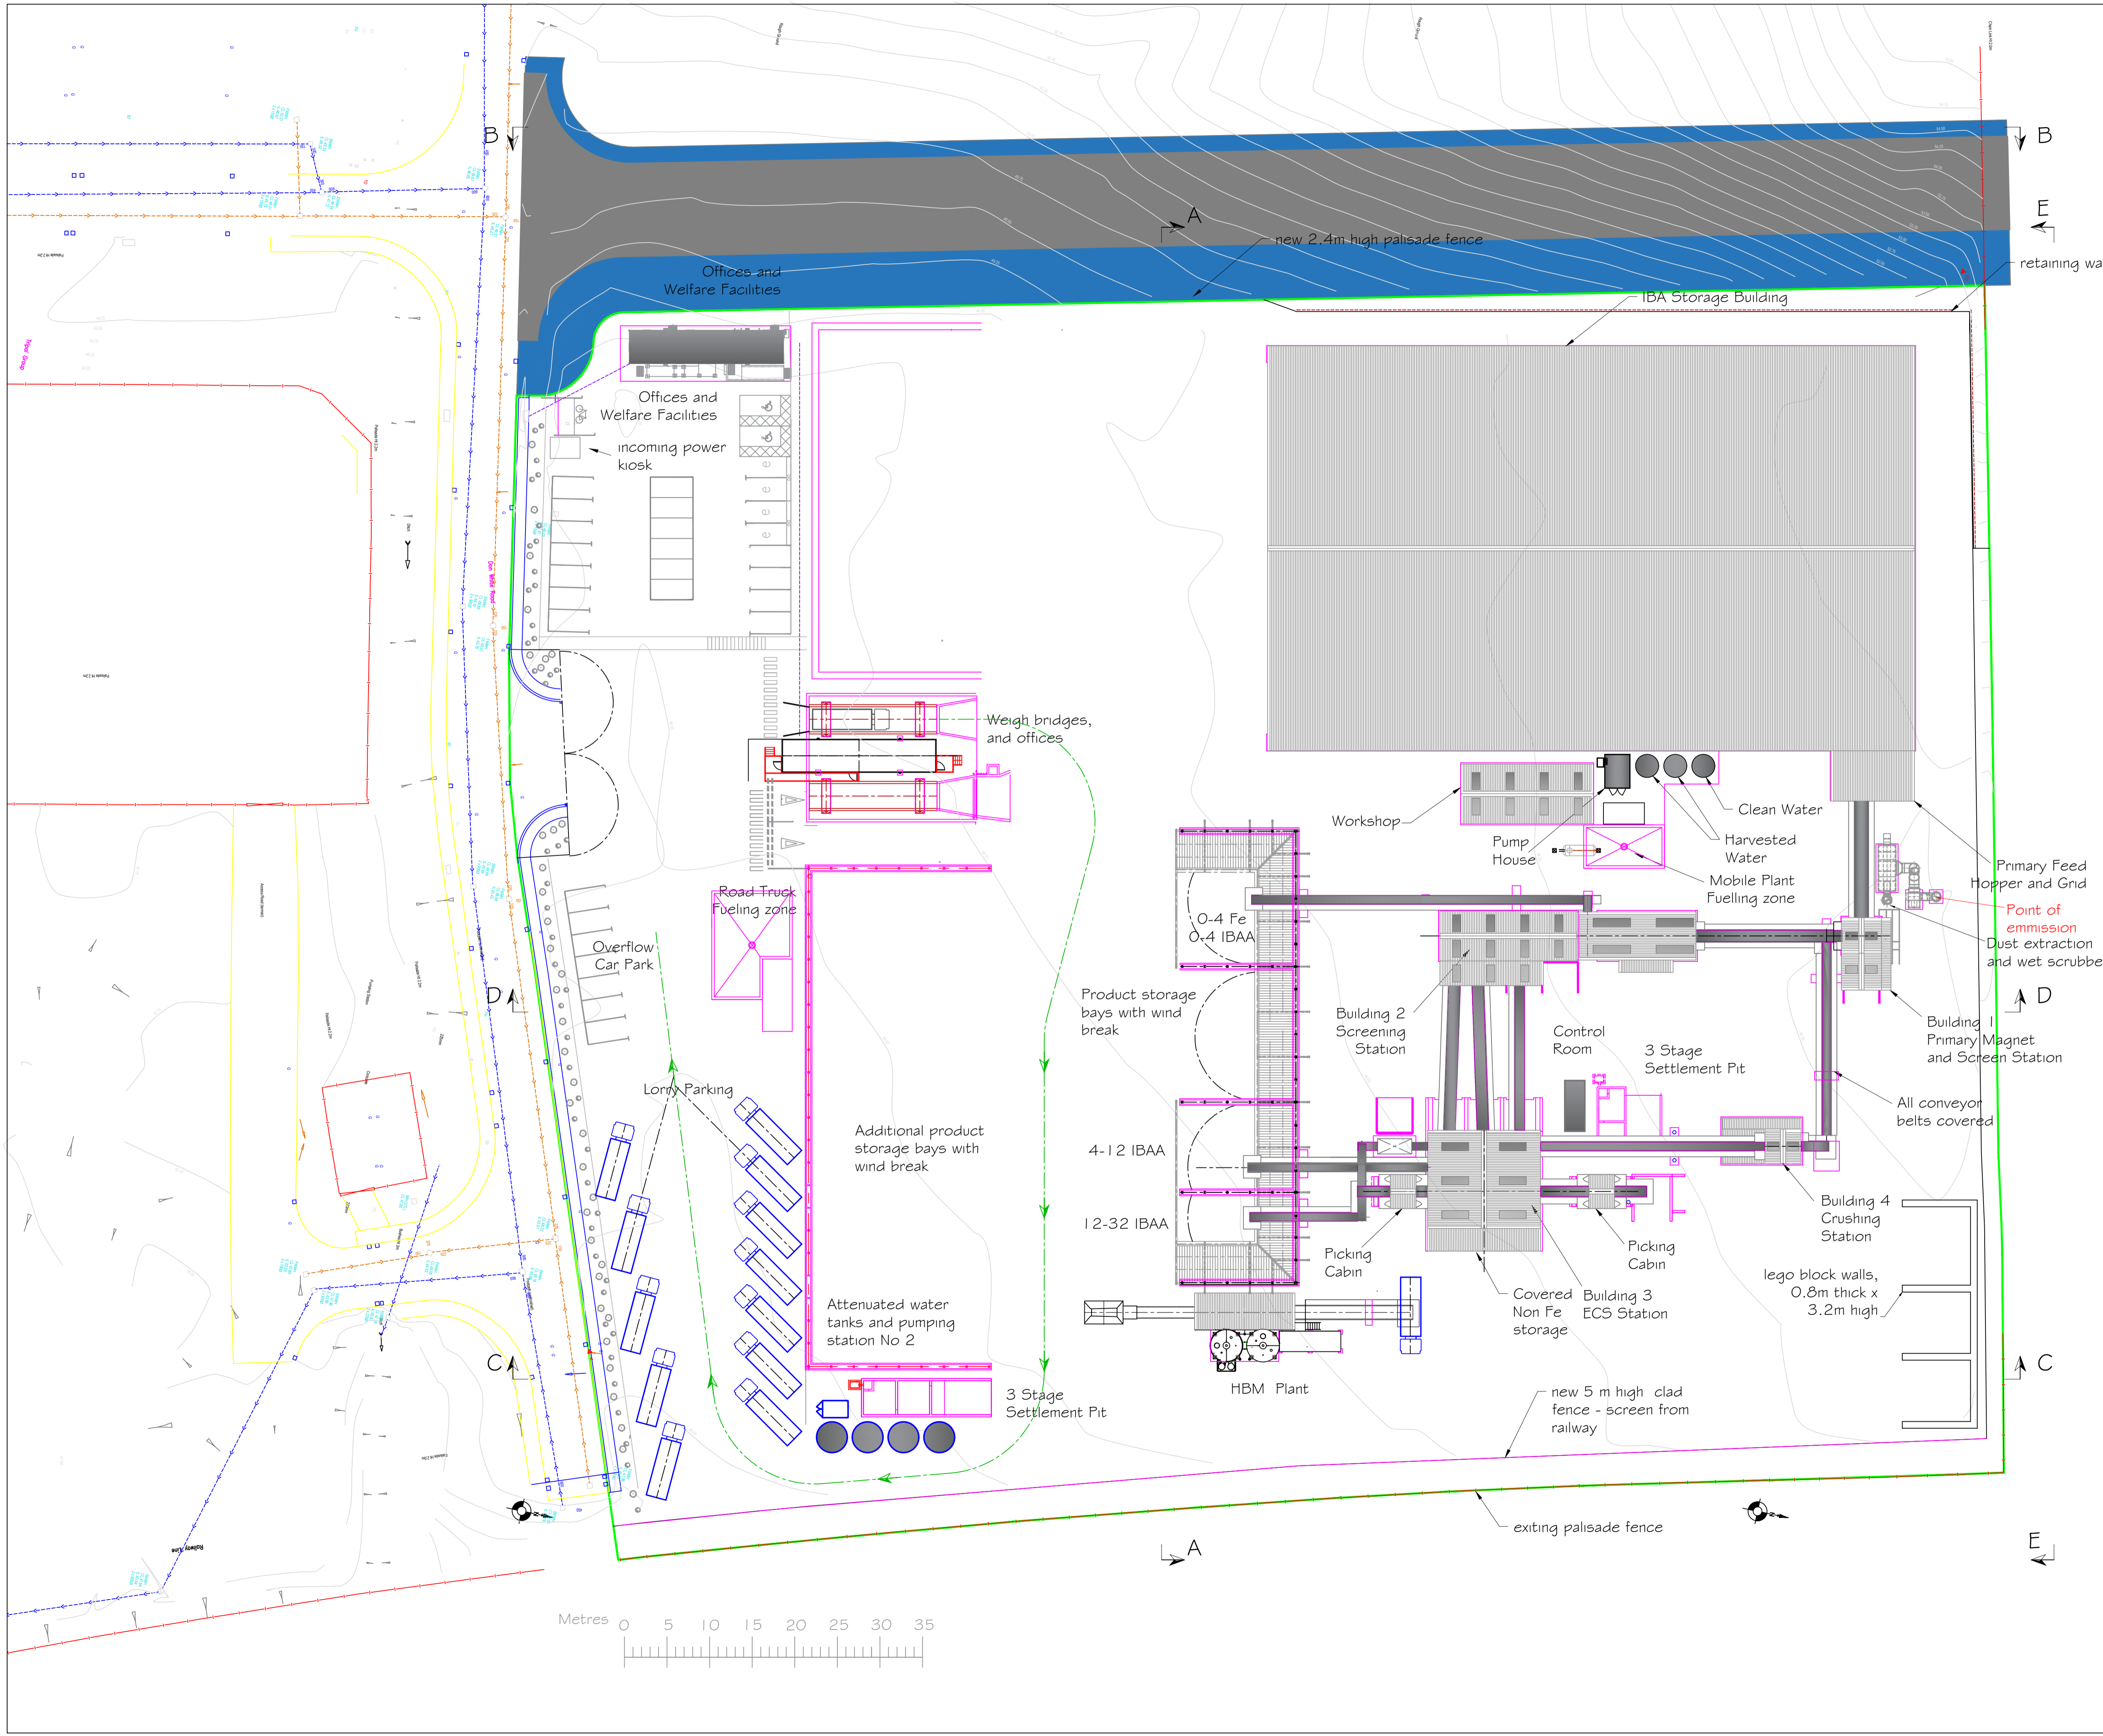

Permit Application Boundary



Rev	Date	Details	Drawn
Project: Proposed Wellingborough IBA Plant			
Description: EA Permit Plan			
<b>DAY AGGREGATES</b> Transport Avenue Brentford Middlesex TW8 9HF ©2021 Day Aggregates Ltd.			
Date	Scale	Drawn	
24.04.22	1:500	snf	
Drawing No.		Rev	
WE001-32		0	
Status	FOR INFORMATION		
Checked	Print	A2	