
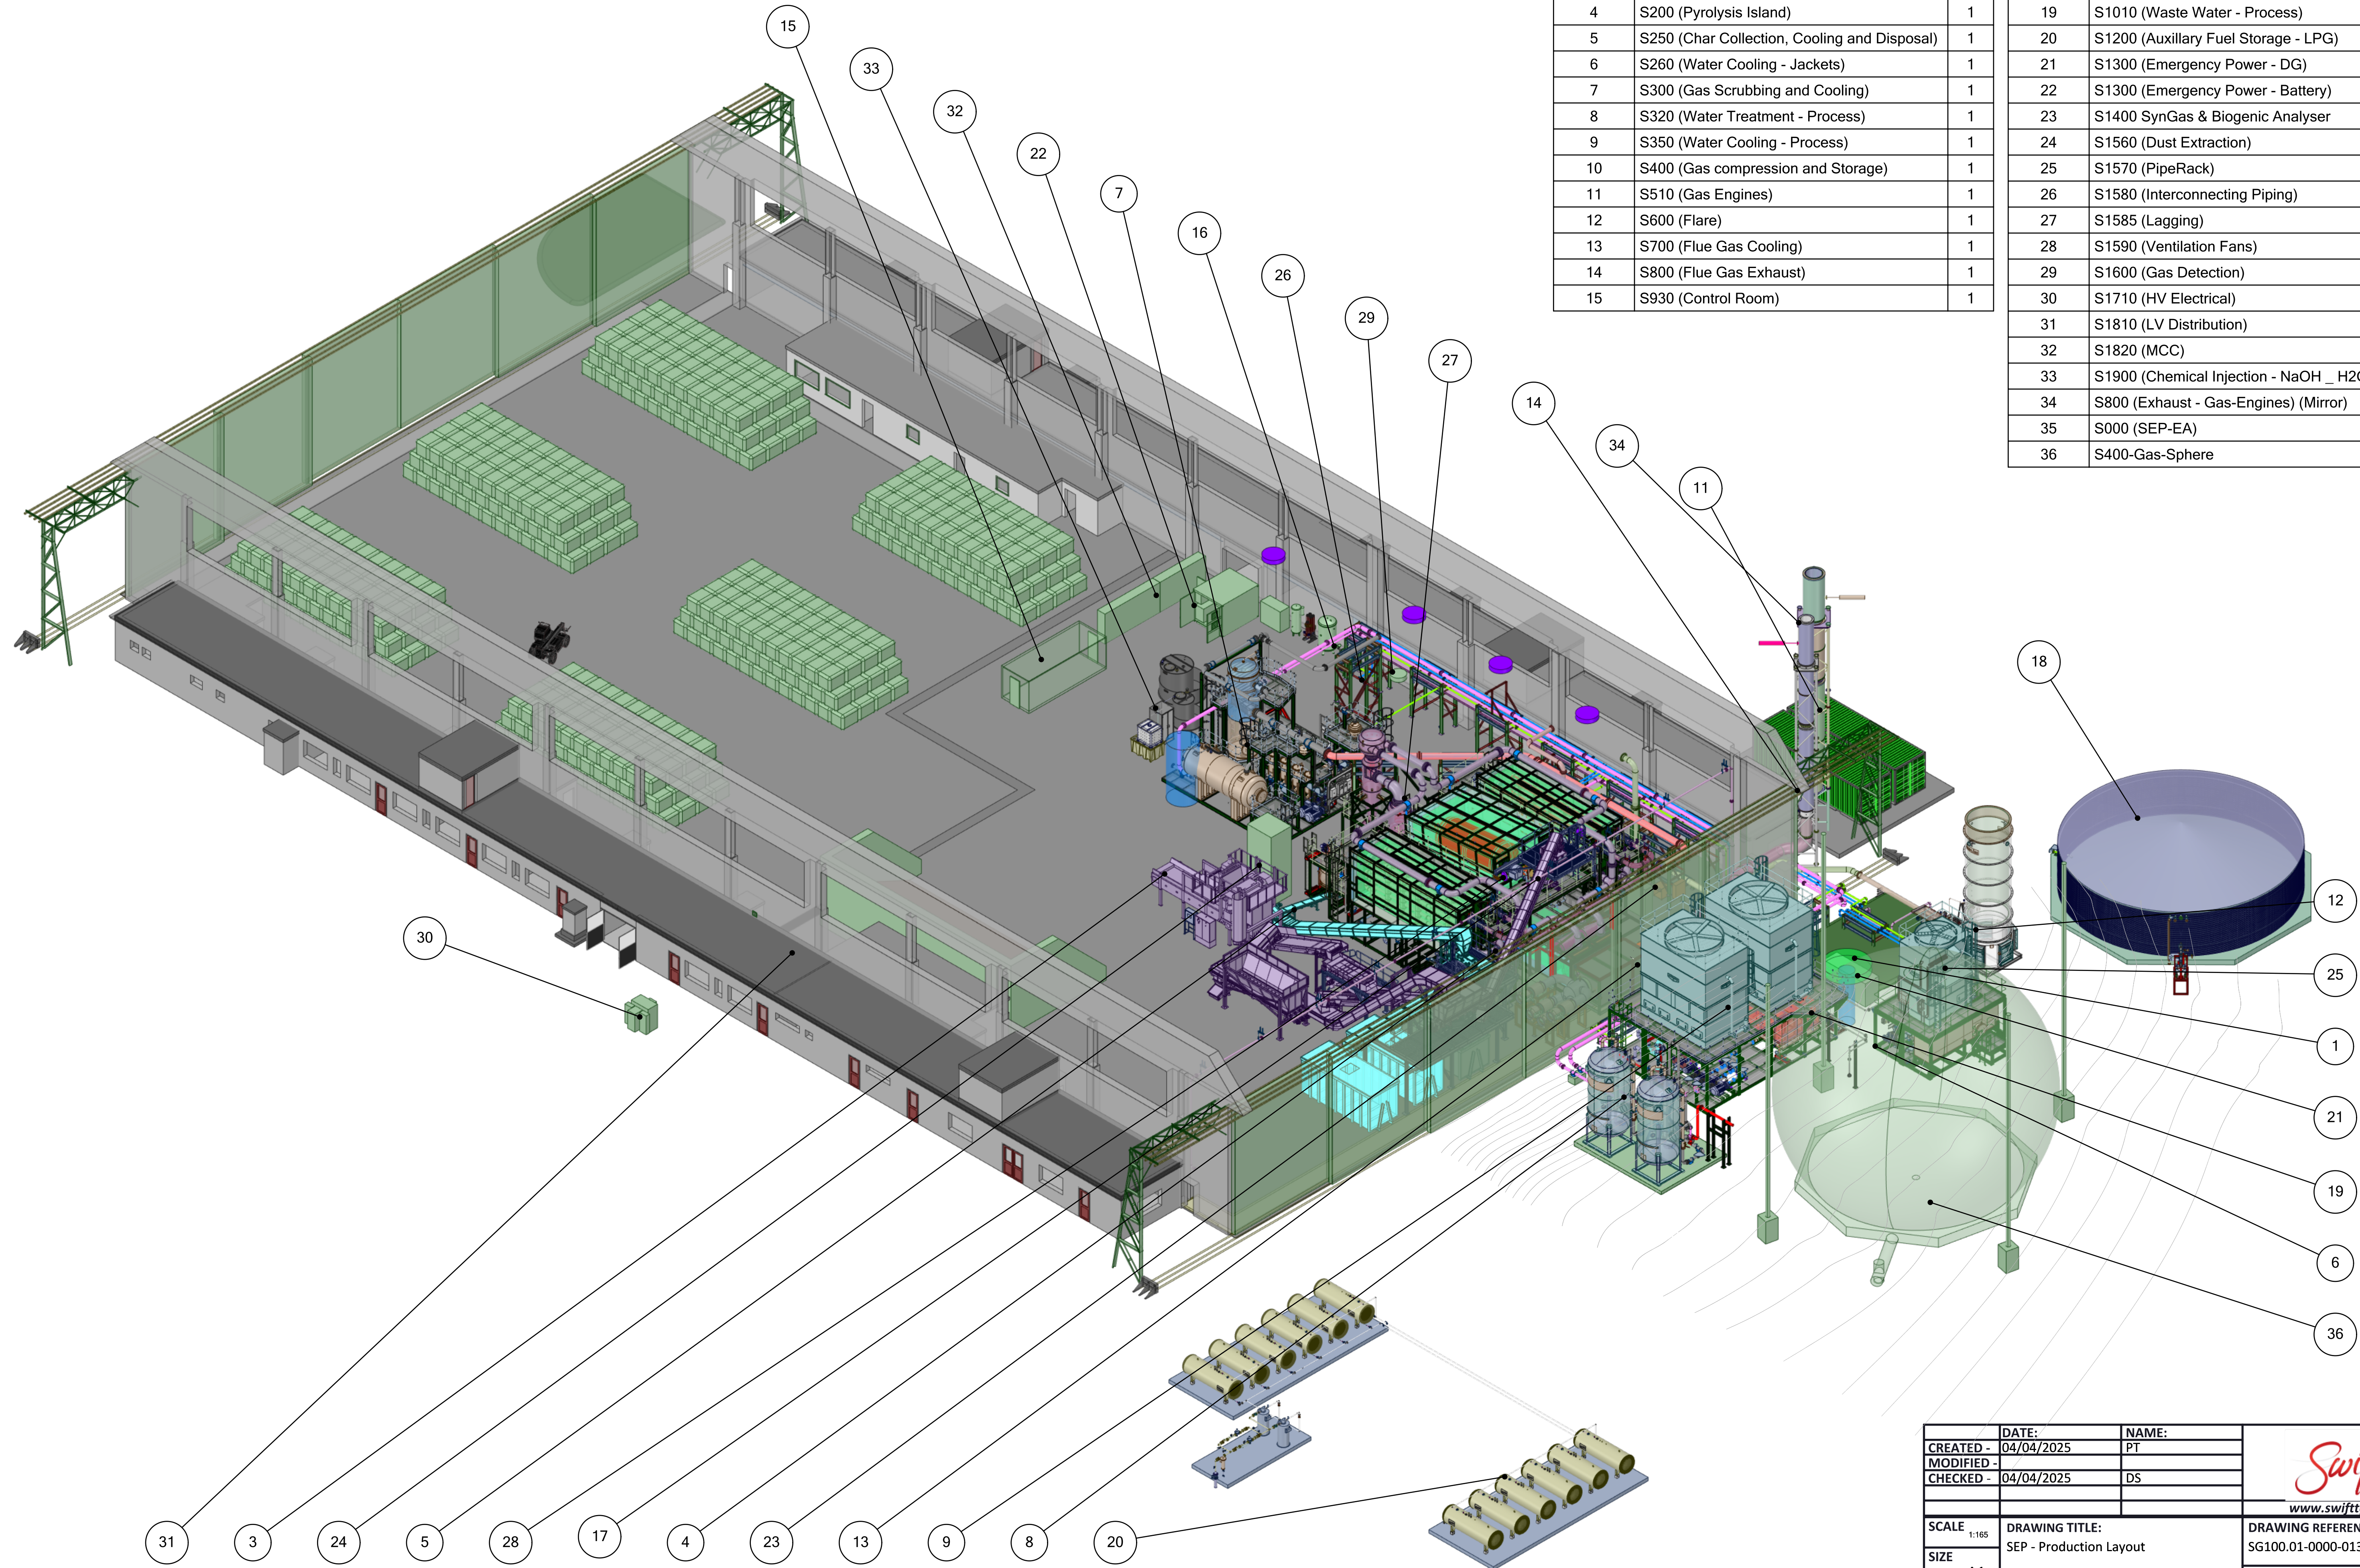

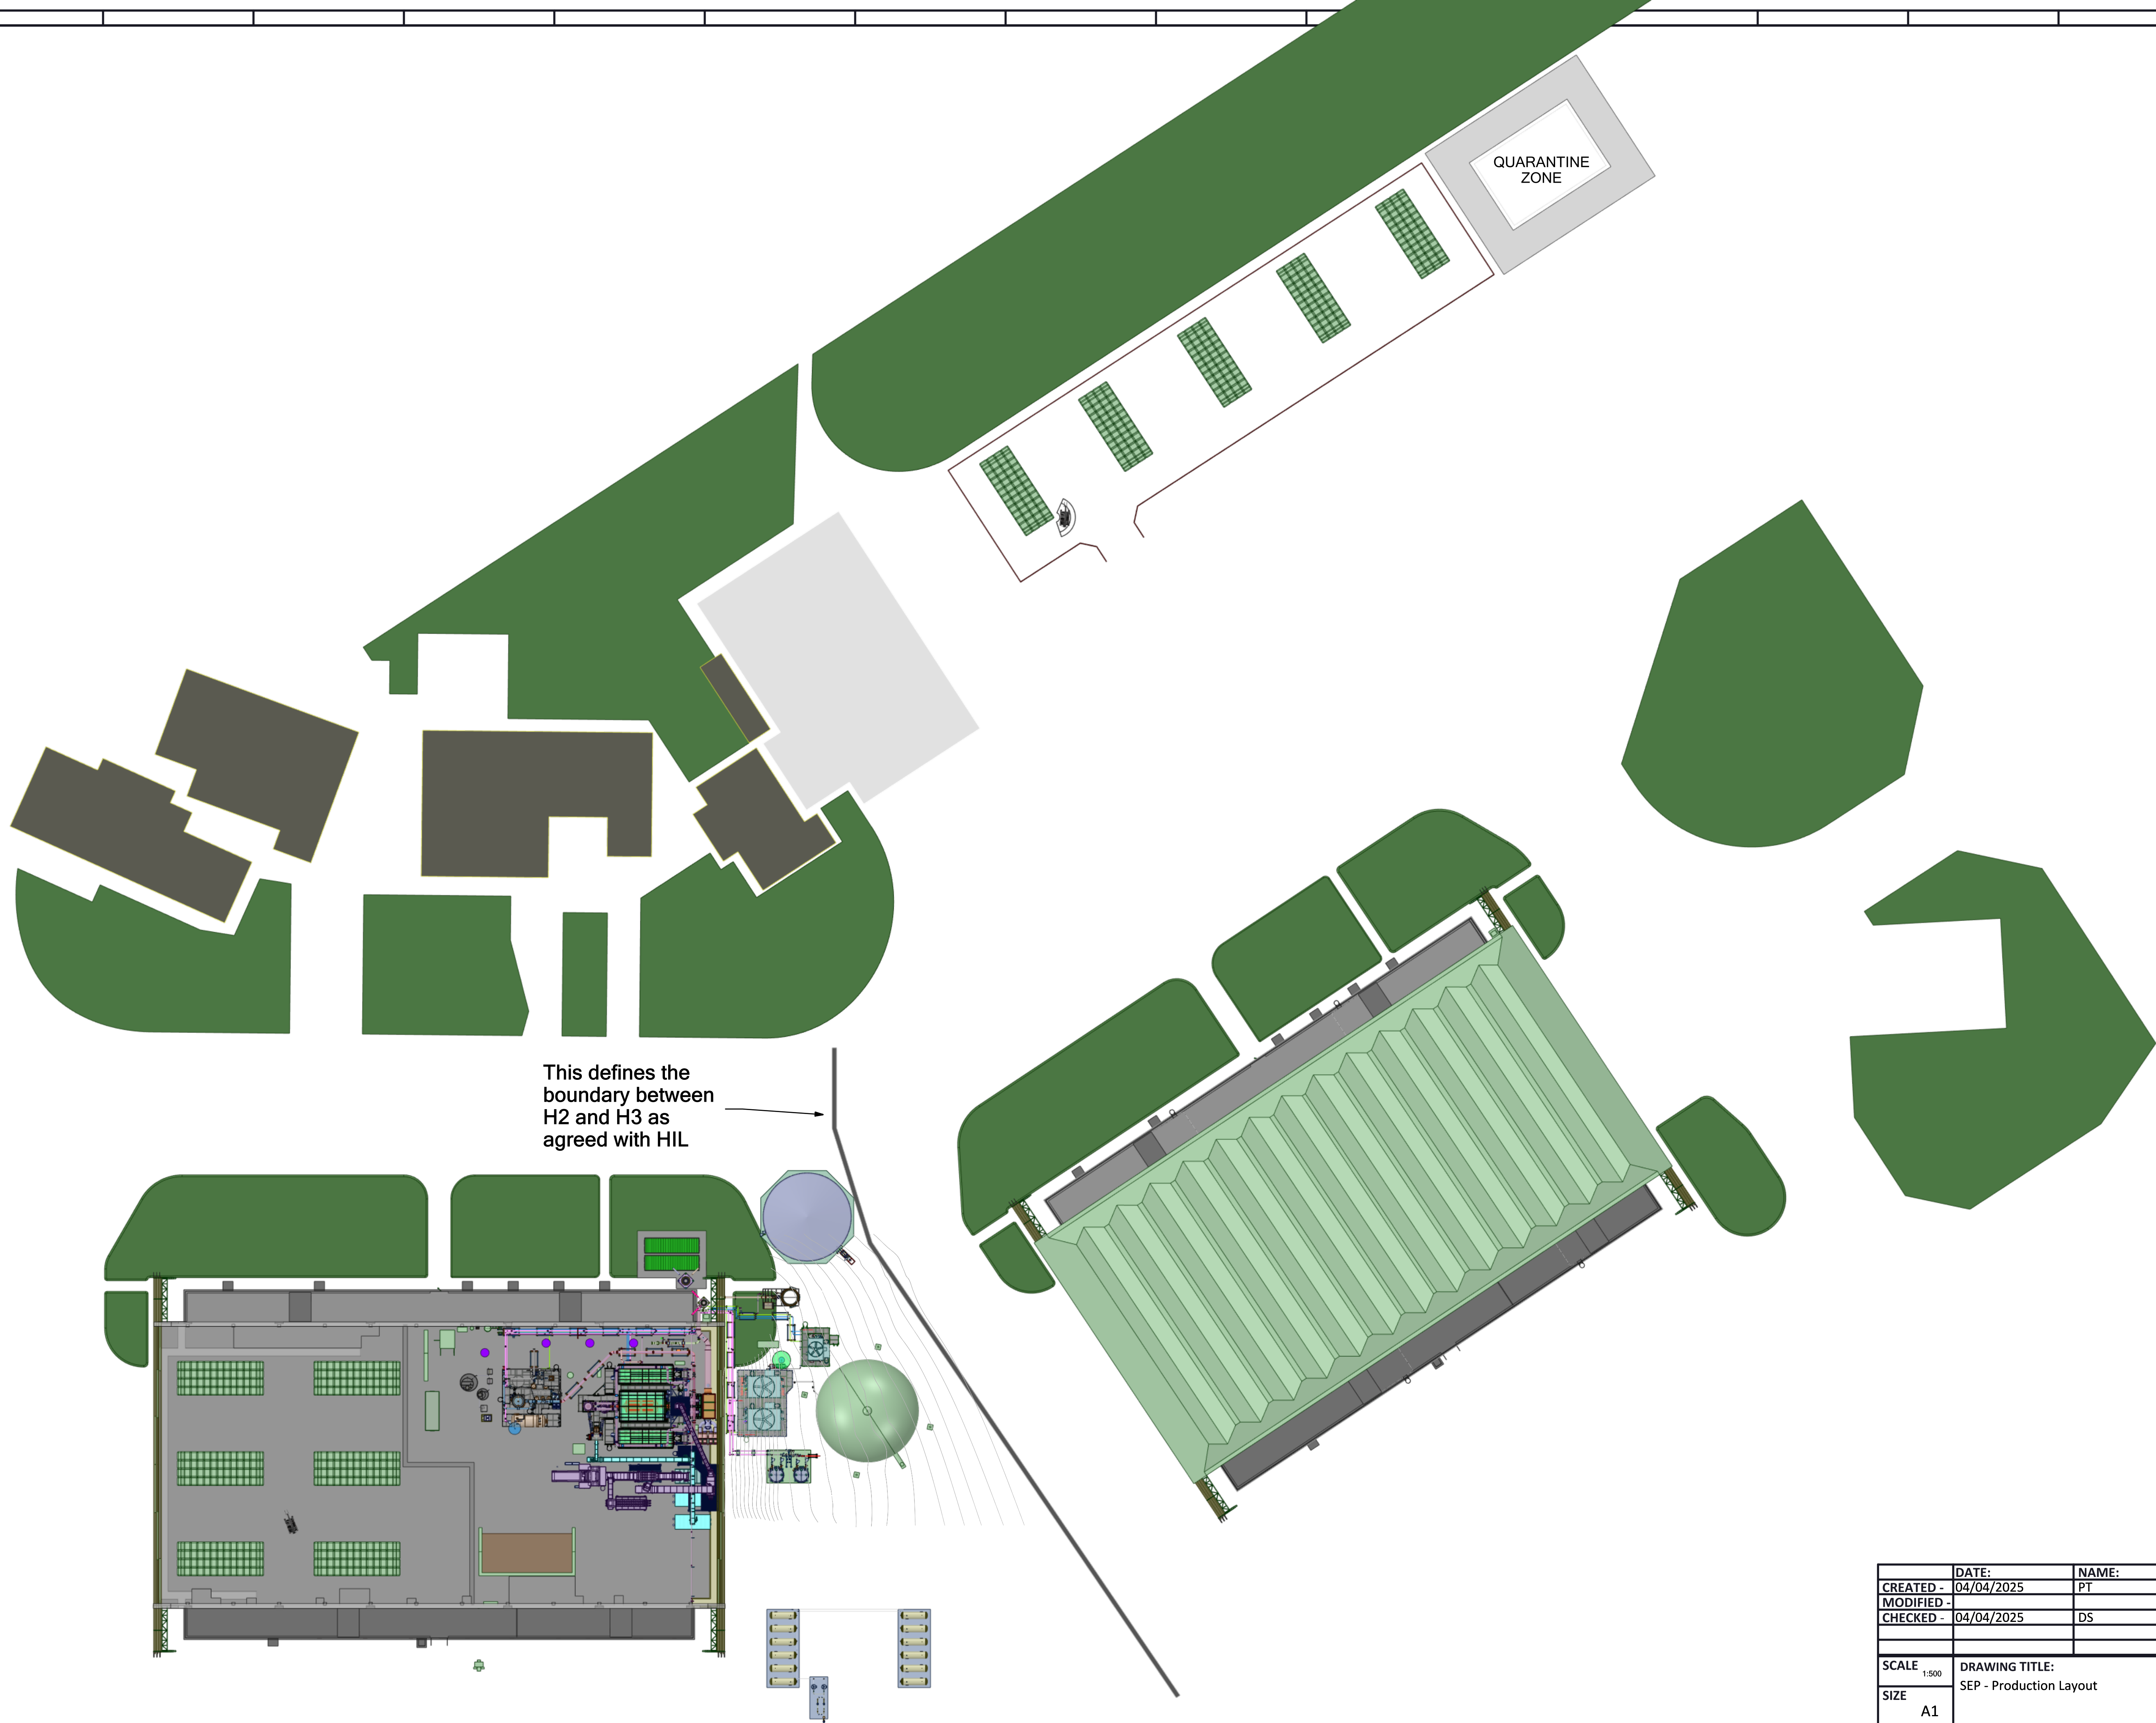


		DATE:	NAME:	 www.swifttq.com	
CREATED -		04/04/2025	PT		
MODIFIED -					
CHECKED -		04/04/2025	DS		
SCALE 1:300		DRAWING TITLE:		DRAWING REFERENCE:	
SIZE A1		SEP - Production Layout		SG100.01-0000-0130-AR	
				Sheet 1 of 6	Rev: 01
THIS DOCUMENT AND THE INFORMATION CONTAINED HEREIN IS THE PROPERTY OF SWIFT TECHNOLOGY GROUP LIMITED. REPRODUCTION, DISCLOSURE OR USE THEREOF IS PERMISSIBLE ONLY AS PROVIDED BY CONTRACT OR AS EXPRESSLY AUTHORISED IN WRITING BY SWIFT TECHNOLOGY GROUP LIMITED.					




ITEM NO.	PART NUMBER	QTY	ITEM NO.	PART NUMBER	QTY
1	S000 (SEP)	1	16	S950 (Instrument Air)	1
2	S100 FeedStock	1	17	S960 (Argon Purge)	1
3	S100(KMH)	1	18	S1000 (Water)	1
4	S200 (Pyrolysis Island)	1	19	S1010 (Waste Water - Process)	1
5	S250 (Char Collection, Cooling and Disposal)	1	20	S1200 (Auxillary Fuel Storage - LPG)	1
6	S260 (Water Cooling - Jackets)	1	21	S1300 (Emergency Power - DG)	1
7	S300 (Gas Scrubbing and Cooling)	1	22	S1300 (Emergency Power - Battery)	1
8	S320 (Water Treatment - Process)	1	23	S1400 SynGas & Biogenic Analyser	1
9	S350 (Water Cooling - Process)	1	24	S1560 (Dust Extraction)	1
10	S400 (Gas compression and Storage)	1	25	S1570 (PipeRack)	1
11	S510 (Gas Engines)	1	26	S1580 (Interconnecting Piping)	1
12	S600 (Flare)	1	27	S1585 (Lagging)	1
13	S700 (Flue Gas Cooling)	1	28	S1590 (Ventilation Fans)	1
14	S800 (Flue Gas Exhaust)	1	29	S1600 (Gas Detection)	1
15	S930 (Control Room)	1	30	S1710 (HV Electrical)	1
			31	S1810 (LV Distribution)	1
			32	S1820 (MCC)	1
			33	S1900 (Chemical Injection - NaOH _ H2O2)	1
			34	S800 (Exhaust - Gas-Engines) (Mirror)	1
			35	S000 (SEP-EA)	1
			36	S400-Gas-Sphere	1


DATE:	NAME:	 www.swiftg.com
CREATED - 04/04/2025	PT	
MODIFIED -		
CHECKED - 04/04/2025	DS	
SCALE 1:165	DRAWING TITLE:	DRAWING REFERENCE:
SIZE A1	SEP - Production Layout	SG100.01-0000-0130-AR
		Sheet 2 of 6 Rev: 01
<small>THIS DOCUMENT AND THE INFORMATION CONTAINED HEREIN IS THE PROPERTY OF SWIFT TECHNOLOGY GROUP LIMITED. REPRODUCTION, DISCLOSURE OR USE THEREOF IS PERMISSABLE ONLY AS PROVIDED BY CONTRACT OR AS EXPRESSLY AUTHORISED IN WRITING BY SWIFT TECHNOLOGY GROUP LIMITED.</small>		




This defines the
boundary between
H2 and H3 as
agreed with HIL


DATE:		NAME:	
CREATED - 04/04/2025		PT	
MODIFIED -			
CHECKED - 04/04/2025		DS	
SCALE 1:500		DRAWING TITLE: SEP - Production Layout	
SIZE A1			
		DRAWING REFERENCE: SG100.01-0000-0130-AR	
		Sheet 3 of 6	Rev: 01
THIS DOCUMENT AND THE INFORMATION CONTAINED HEREIN IS THE PROPERTY OF SWIFT TECHNOLOGY GROUP LIMITED. REPRODUCTION, DISCLOSURE OR USE THEREOF IS PERMISSABLE ONLY AS PROVIDED BY CONTRACT OR AS EXPRESSLY AUTHORISED IN WRITING BY SWIFT TECHNOLOGY GROUP LIMITED.			

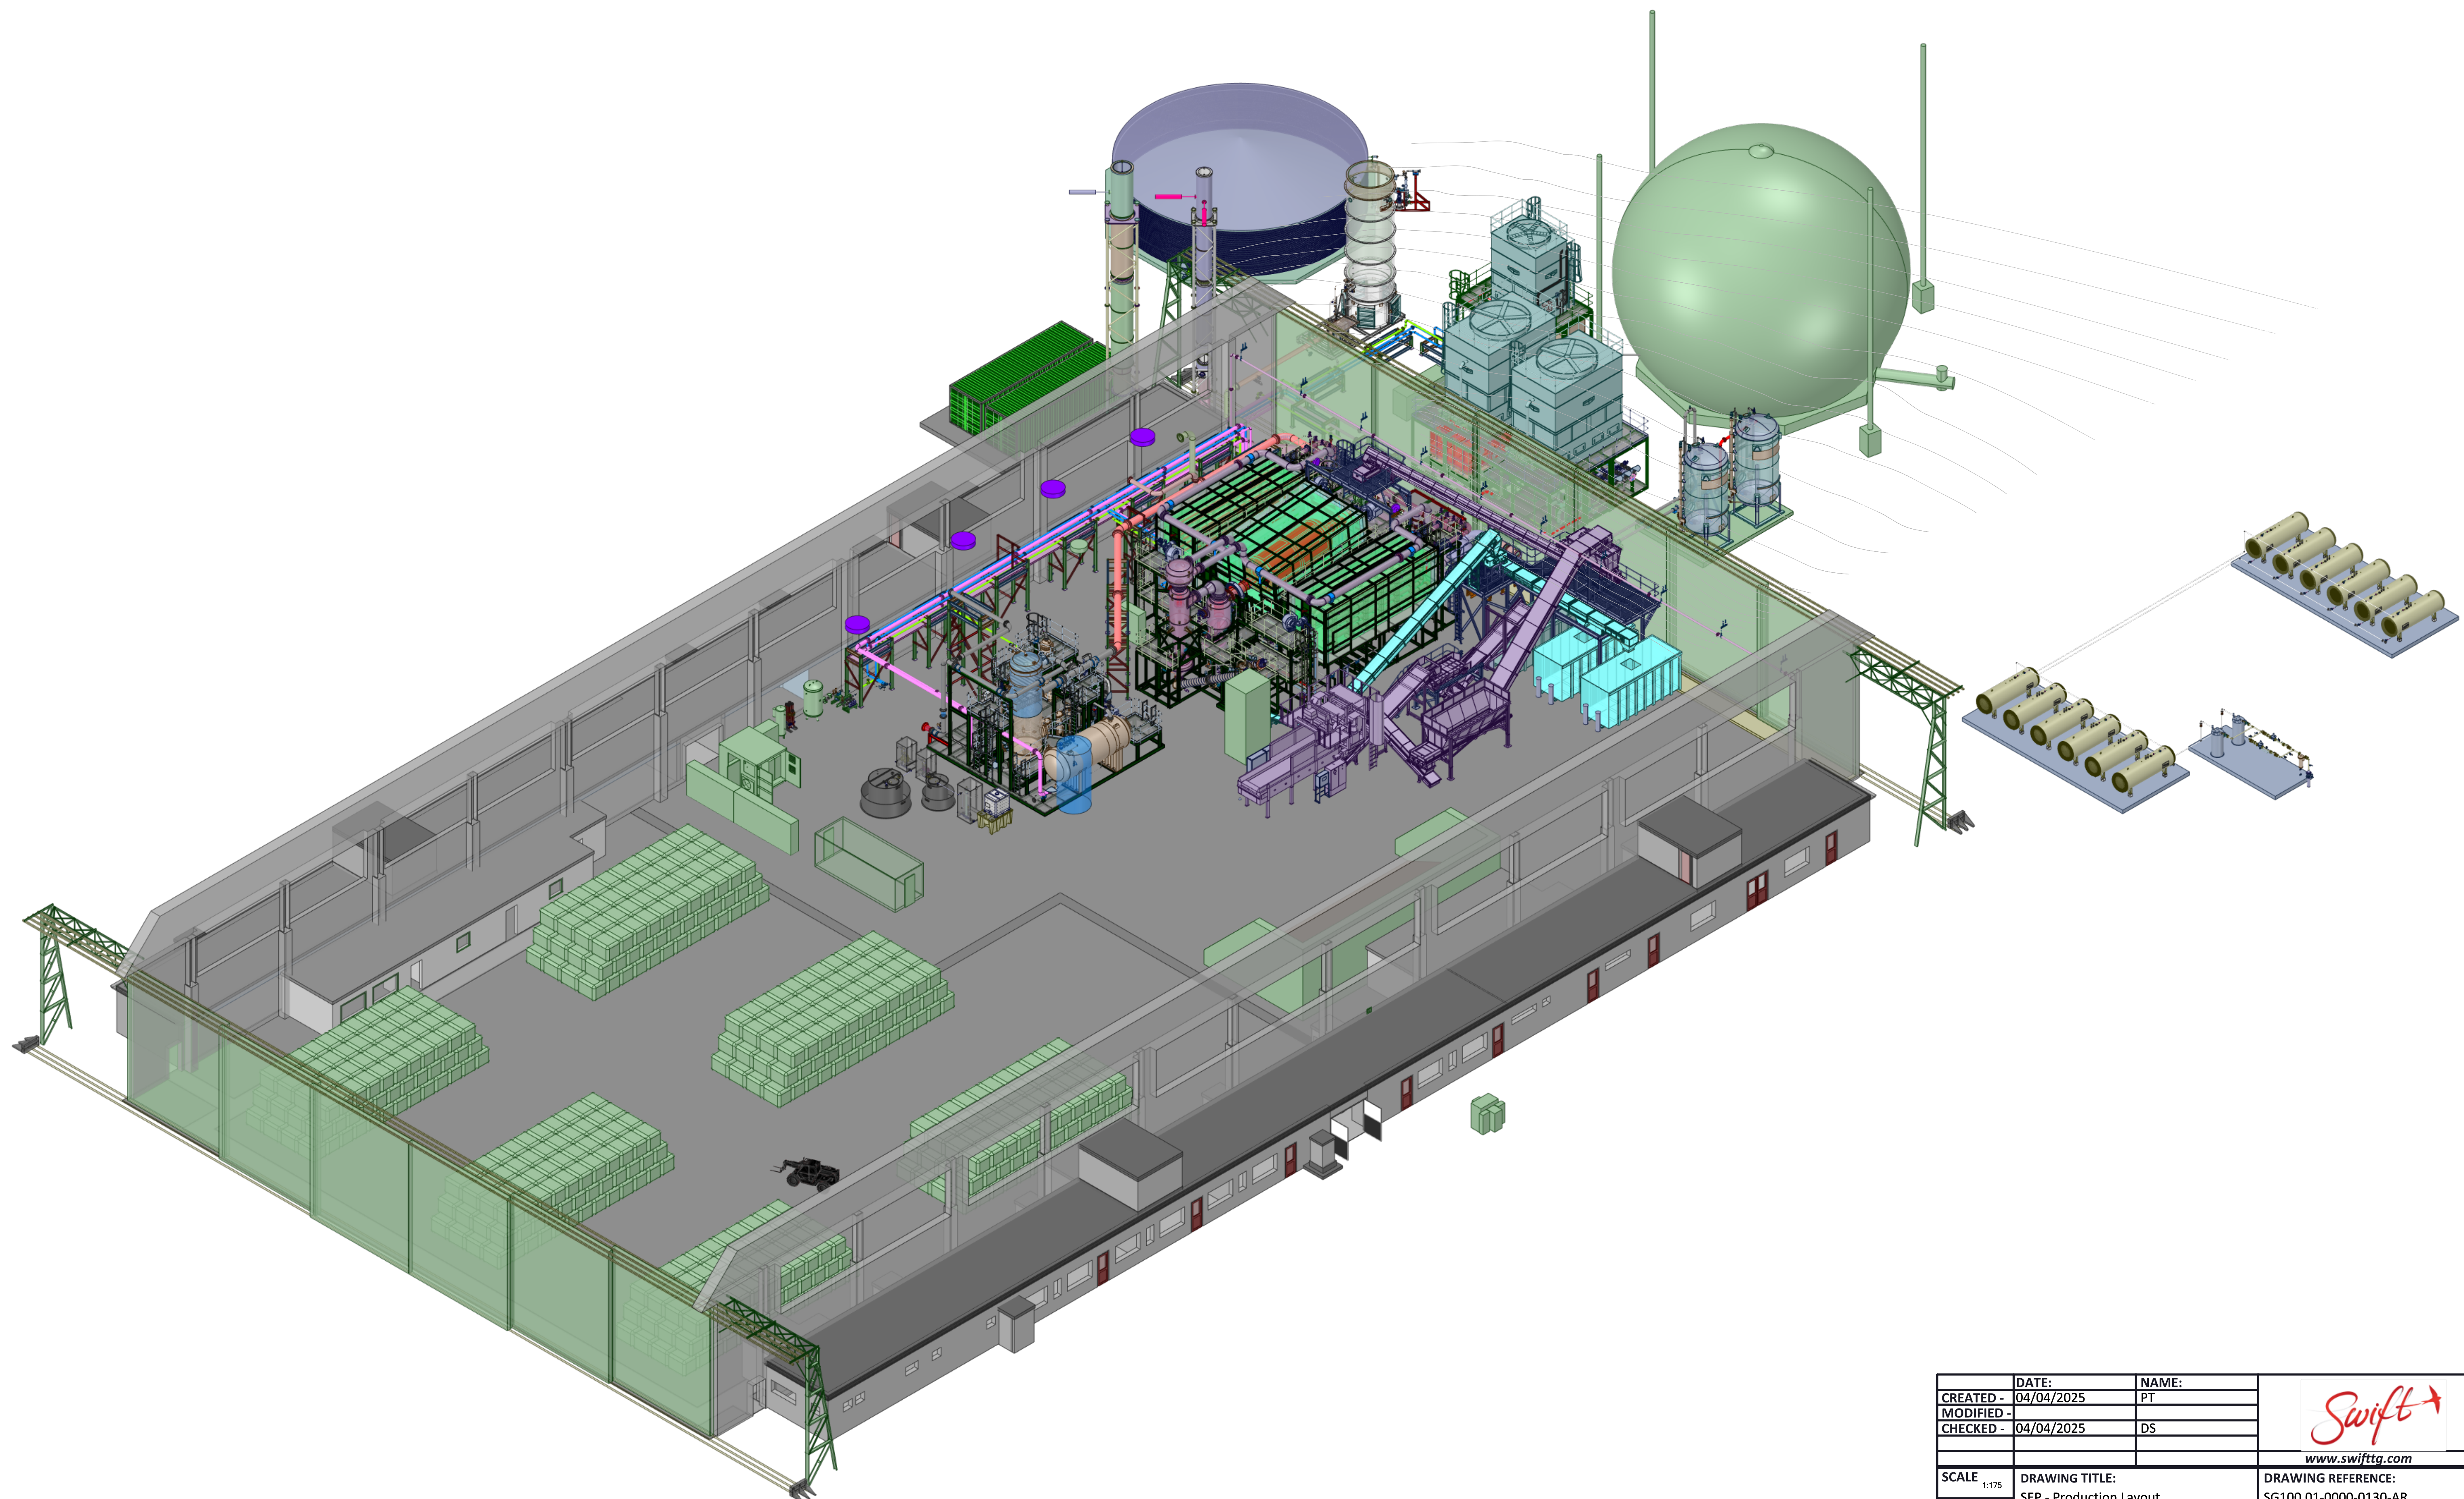



		DATE:	NAME:		
CREATED -	04/04/2025	PT			
MODIFIED -					
CHECKED -	04/04/2025	DS			
					www.swifttg.com
SCALE	1:175	DRAWING TITLE:		DRAWING REFERENCE:	
SIZE		SEP - Production Layout		SG100.01-0000-0130-AR	
A1				Sheet 4 of 6	Rev: 01
THIS DOCUMENT AND THE INFORMATION CONTAINED HEREIN IS THE PROPERTY OF SWIFT TECHNOLOGY GROUP LIMITED. REPRODUCTION, DISCLOSURE OR USE THEREOF IS PERMISSABLE ONLY AS PROVIDED BY CONTRACT OR AS EXPRESSLY AUTHORISED IN WRITING BY SWIFT TECHNOLOGY GROUP LIMITED.					

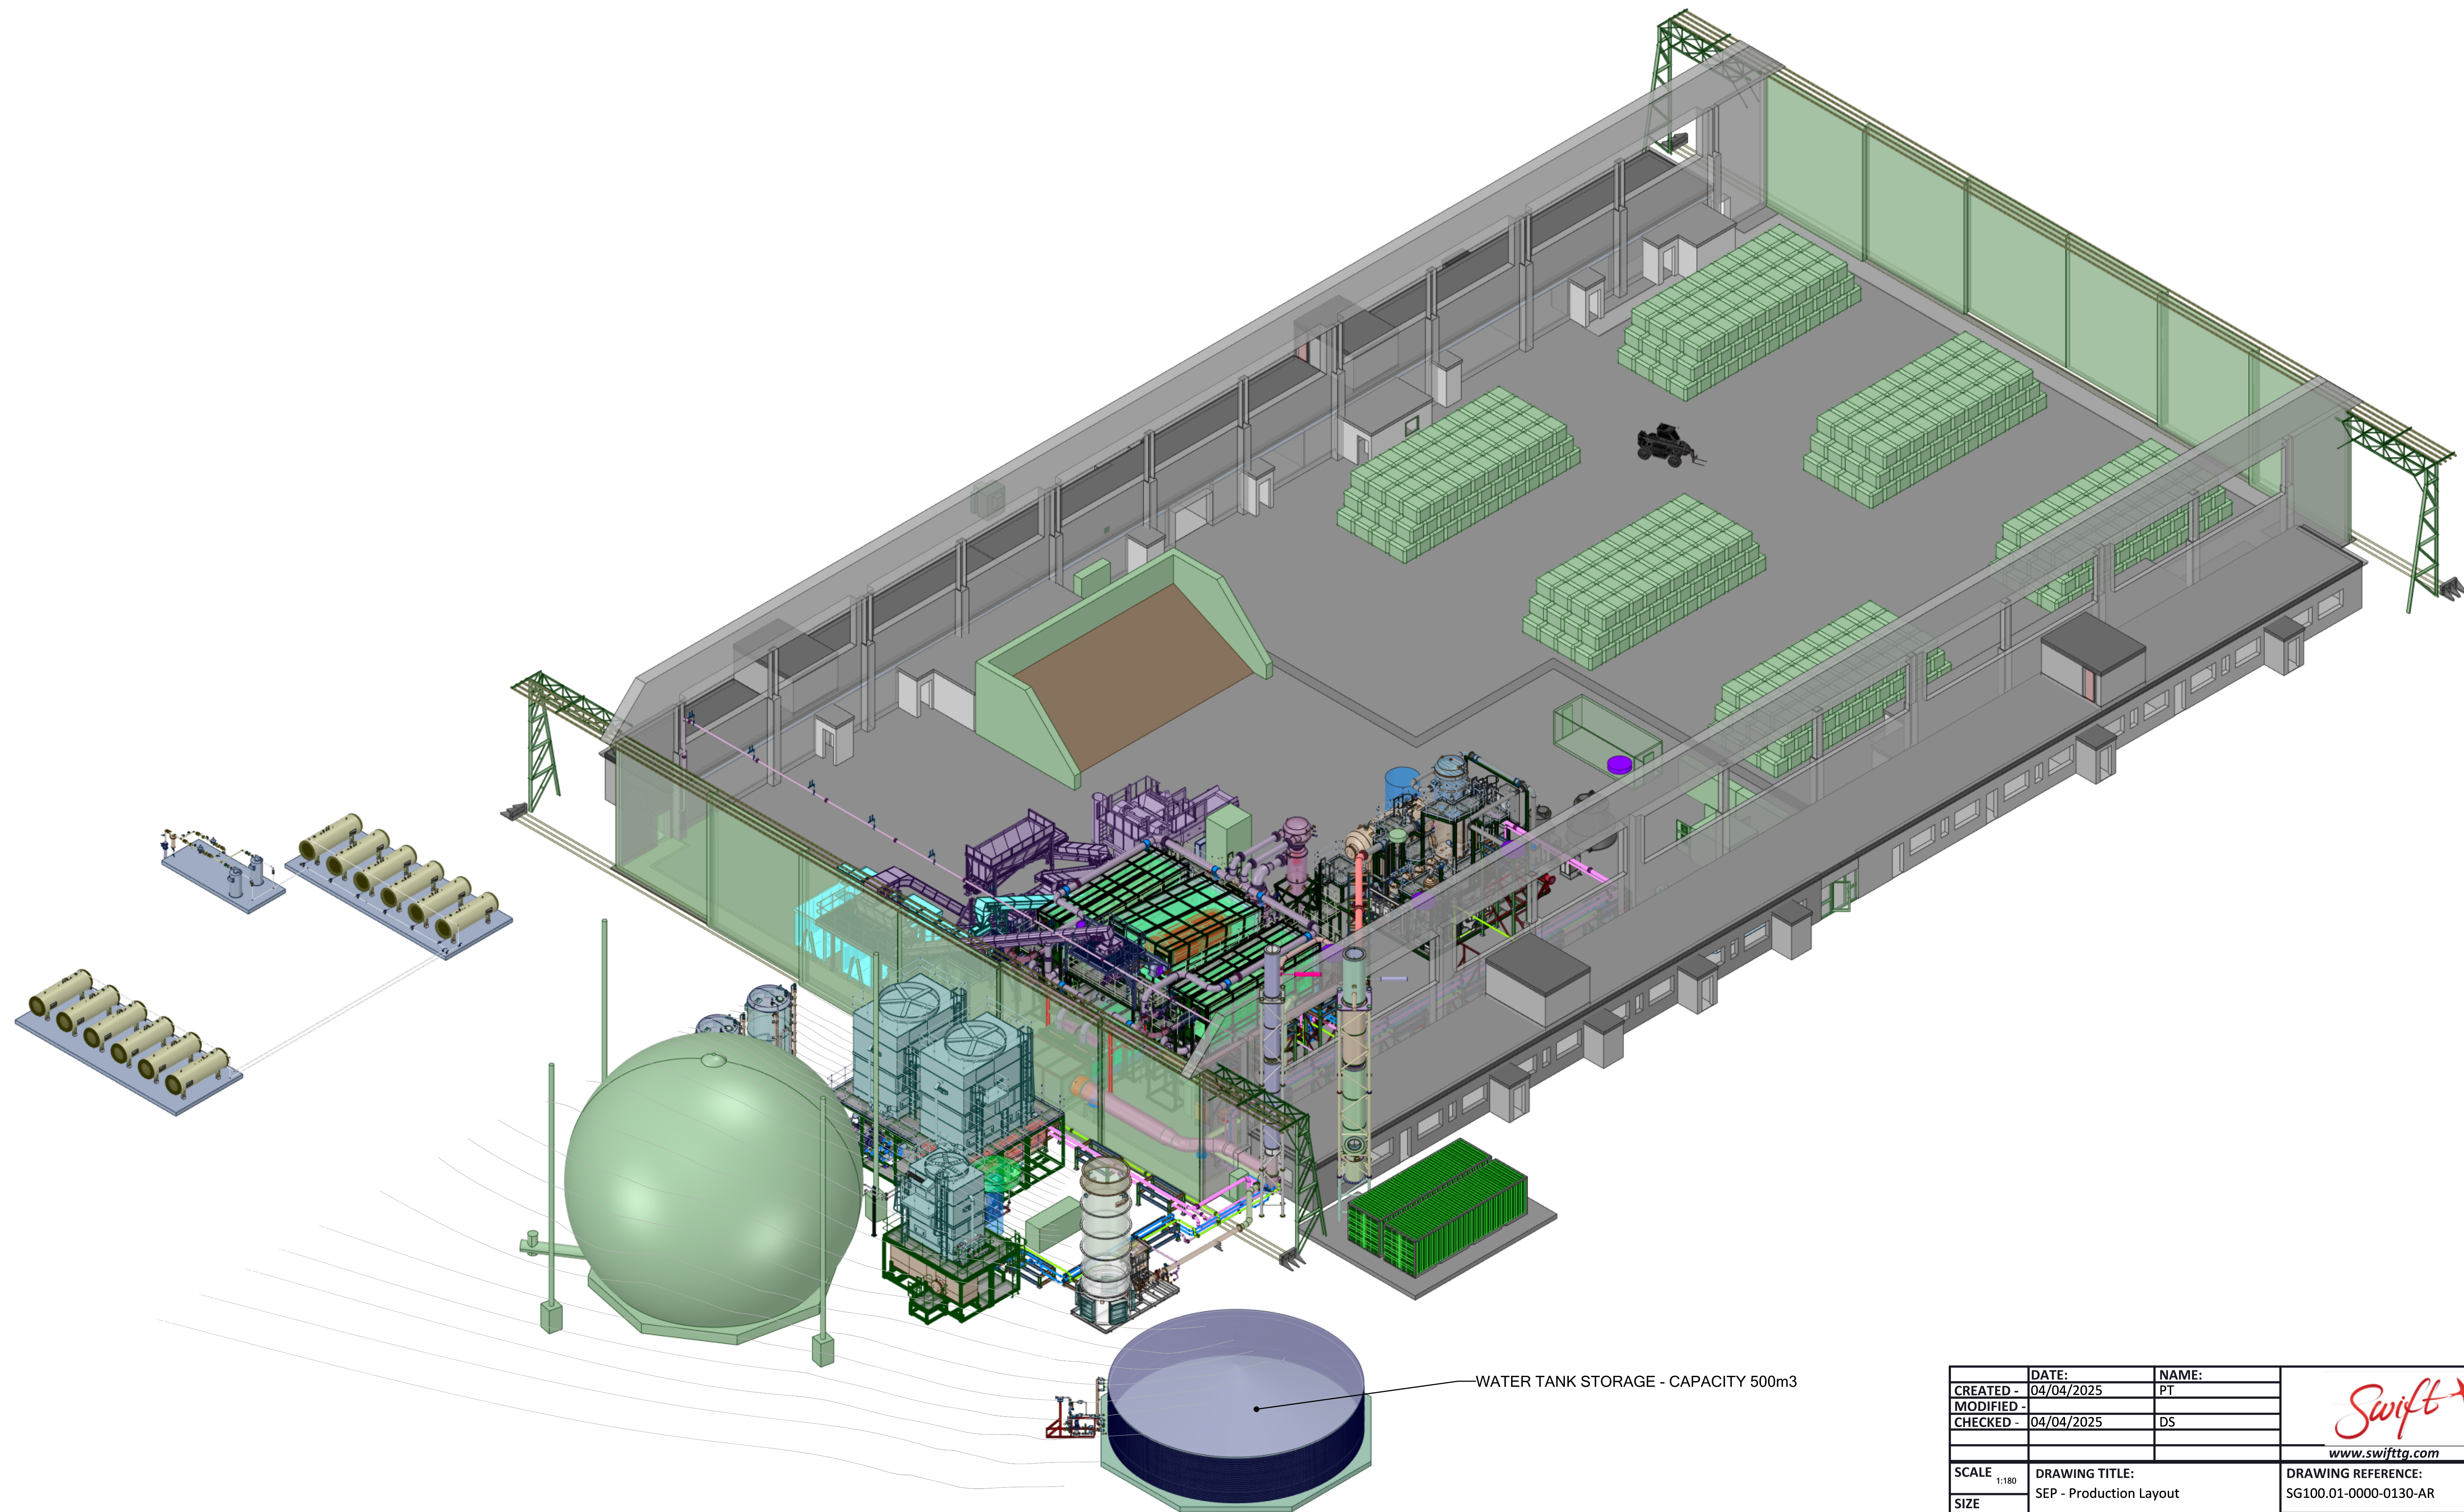

WATER TANK STORAGE - CAPACITY 500m3

		DATE:	NAME:			
CREATED -		04/04/2025	PT			
MODIFIED -						
CHECKED -		04/04/2025	DS			
					www.swifttg.com	
SCALE		DRAWING TITLE:			DRAWING REFERENCE:	
1:180		SEP - Production Layout			SG100.01-0000-0130-AR	
SIZE					Sheet 5 of 6	
A1					Rev: 01	
THIS DOCUMENT AND THE INFORMATION CONTAINED HEREIN IS THE PROPERTY OF SWIFT TECHNOLOGY GROUP LIMITED. REPRODUCTION, DISCLOSURE OR USE THEREOF IS PERMISSIBLE ONLY AS PROVIDED BY CONTRACT OR AS EXPRESSLY AUTHORISED IN WRITING BY SWIFT TECHNOLOGY GROUP LIMITED.						

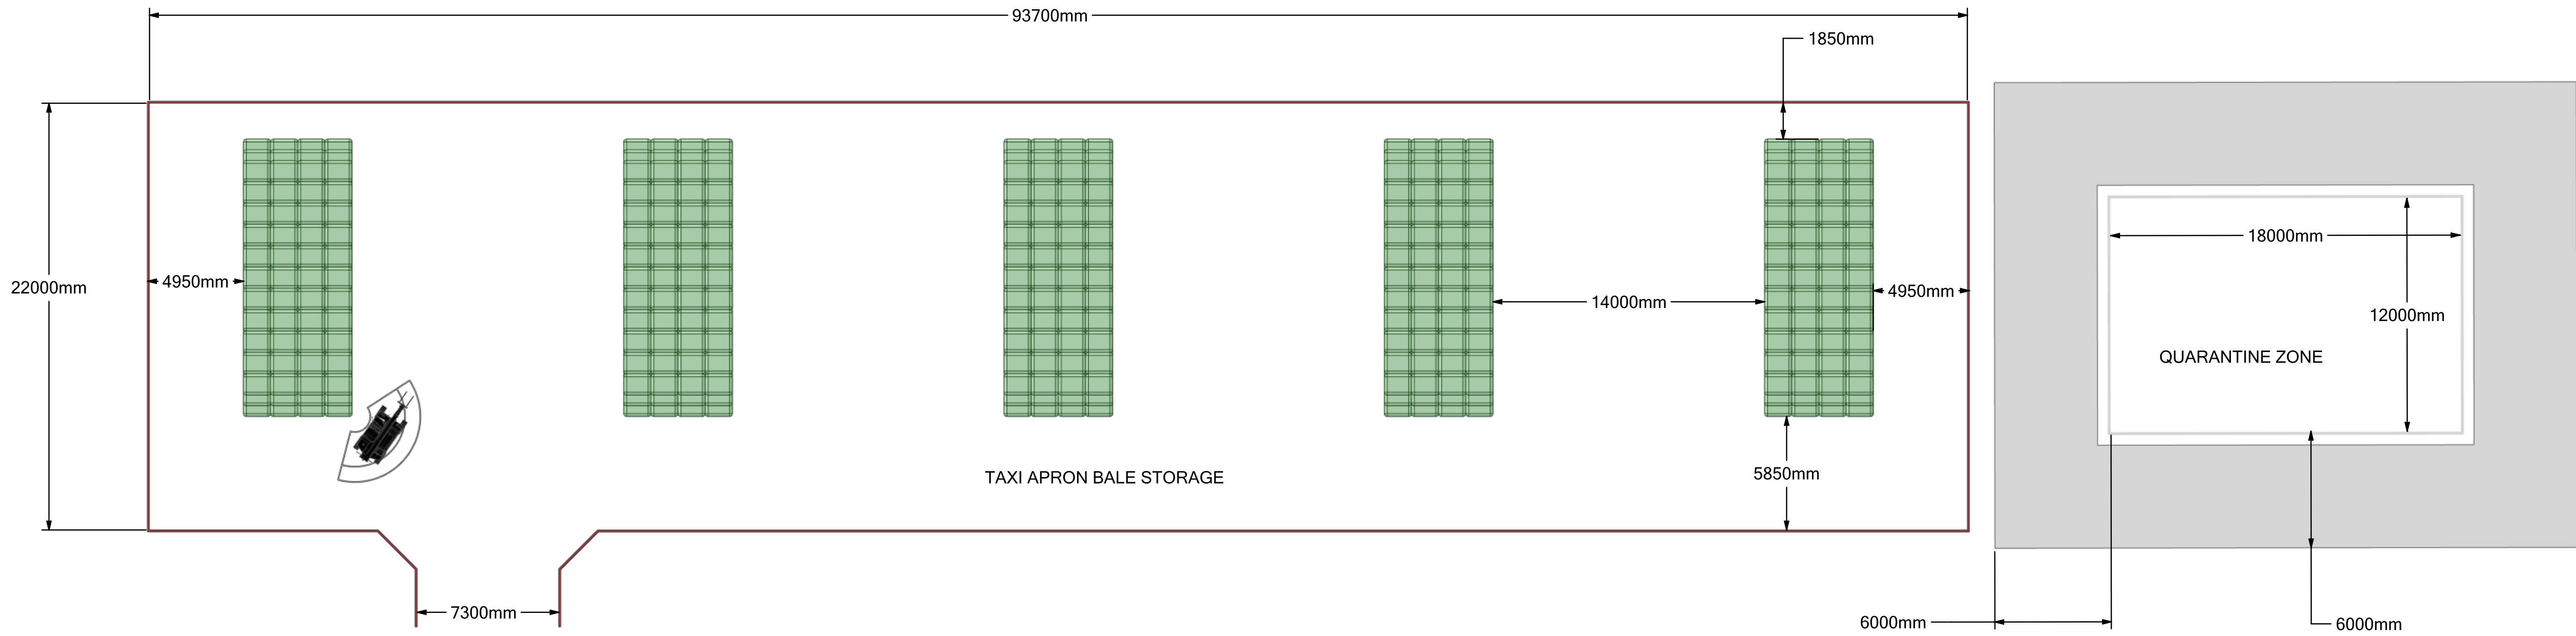

	DATE:	NAME:	 www.swifttg.com	
CREATED -	04/04/2025	PT		
MODIFIED -				
CHECKED -	04/04/2025	DS		
SCALE	DRAWING TITLE: SEP - Production Layout		DRAWING REFERENCE: SG100.01-0000-0130-AR	
SIZE			Sheet 6 of 6 Rev: 01	
A1				
THIS DOCUMENT AND THE INFORMATION CONTAINED HEREIN IS THE PROPERTY OF SWIFT TECHNOLOGY GROUP LIMITED. REPRODUCTION, DISCLOSURE OR USE THEREOF IS PERMISSIBLE ONLY AS PROVIDED BY CONTRACT OR AS EXPRESSLY AUTHORISED IN WRITING BY SWIFT TECHNOLOGY GROUP LIMITED.				