


H.M.P. Bure.

Officers Mess.

Sergeants Mess.

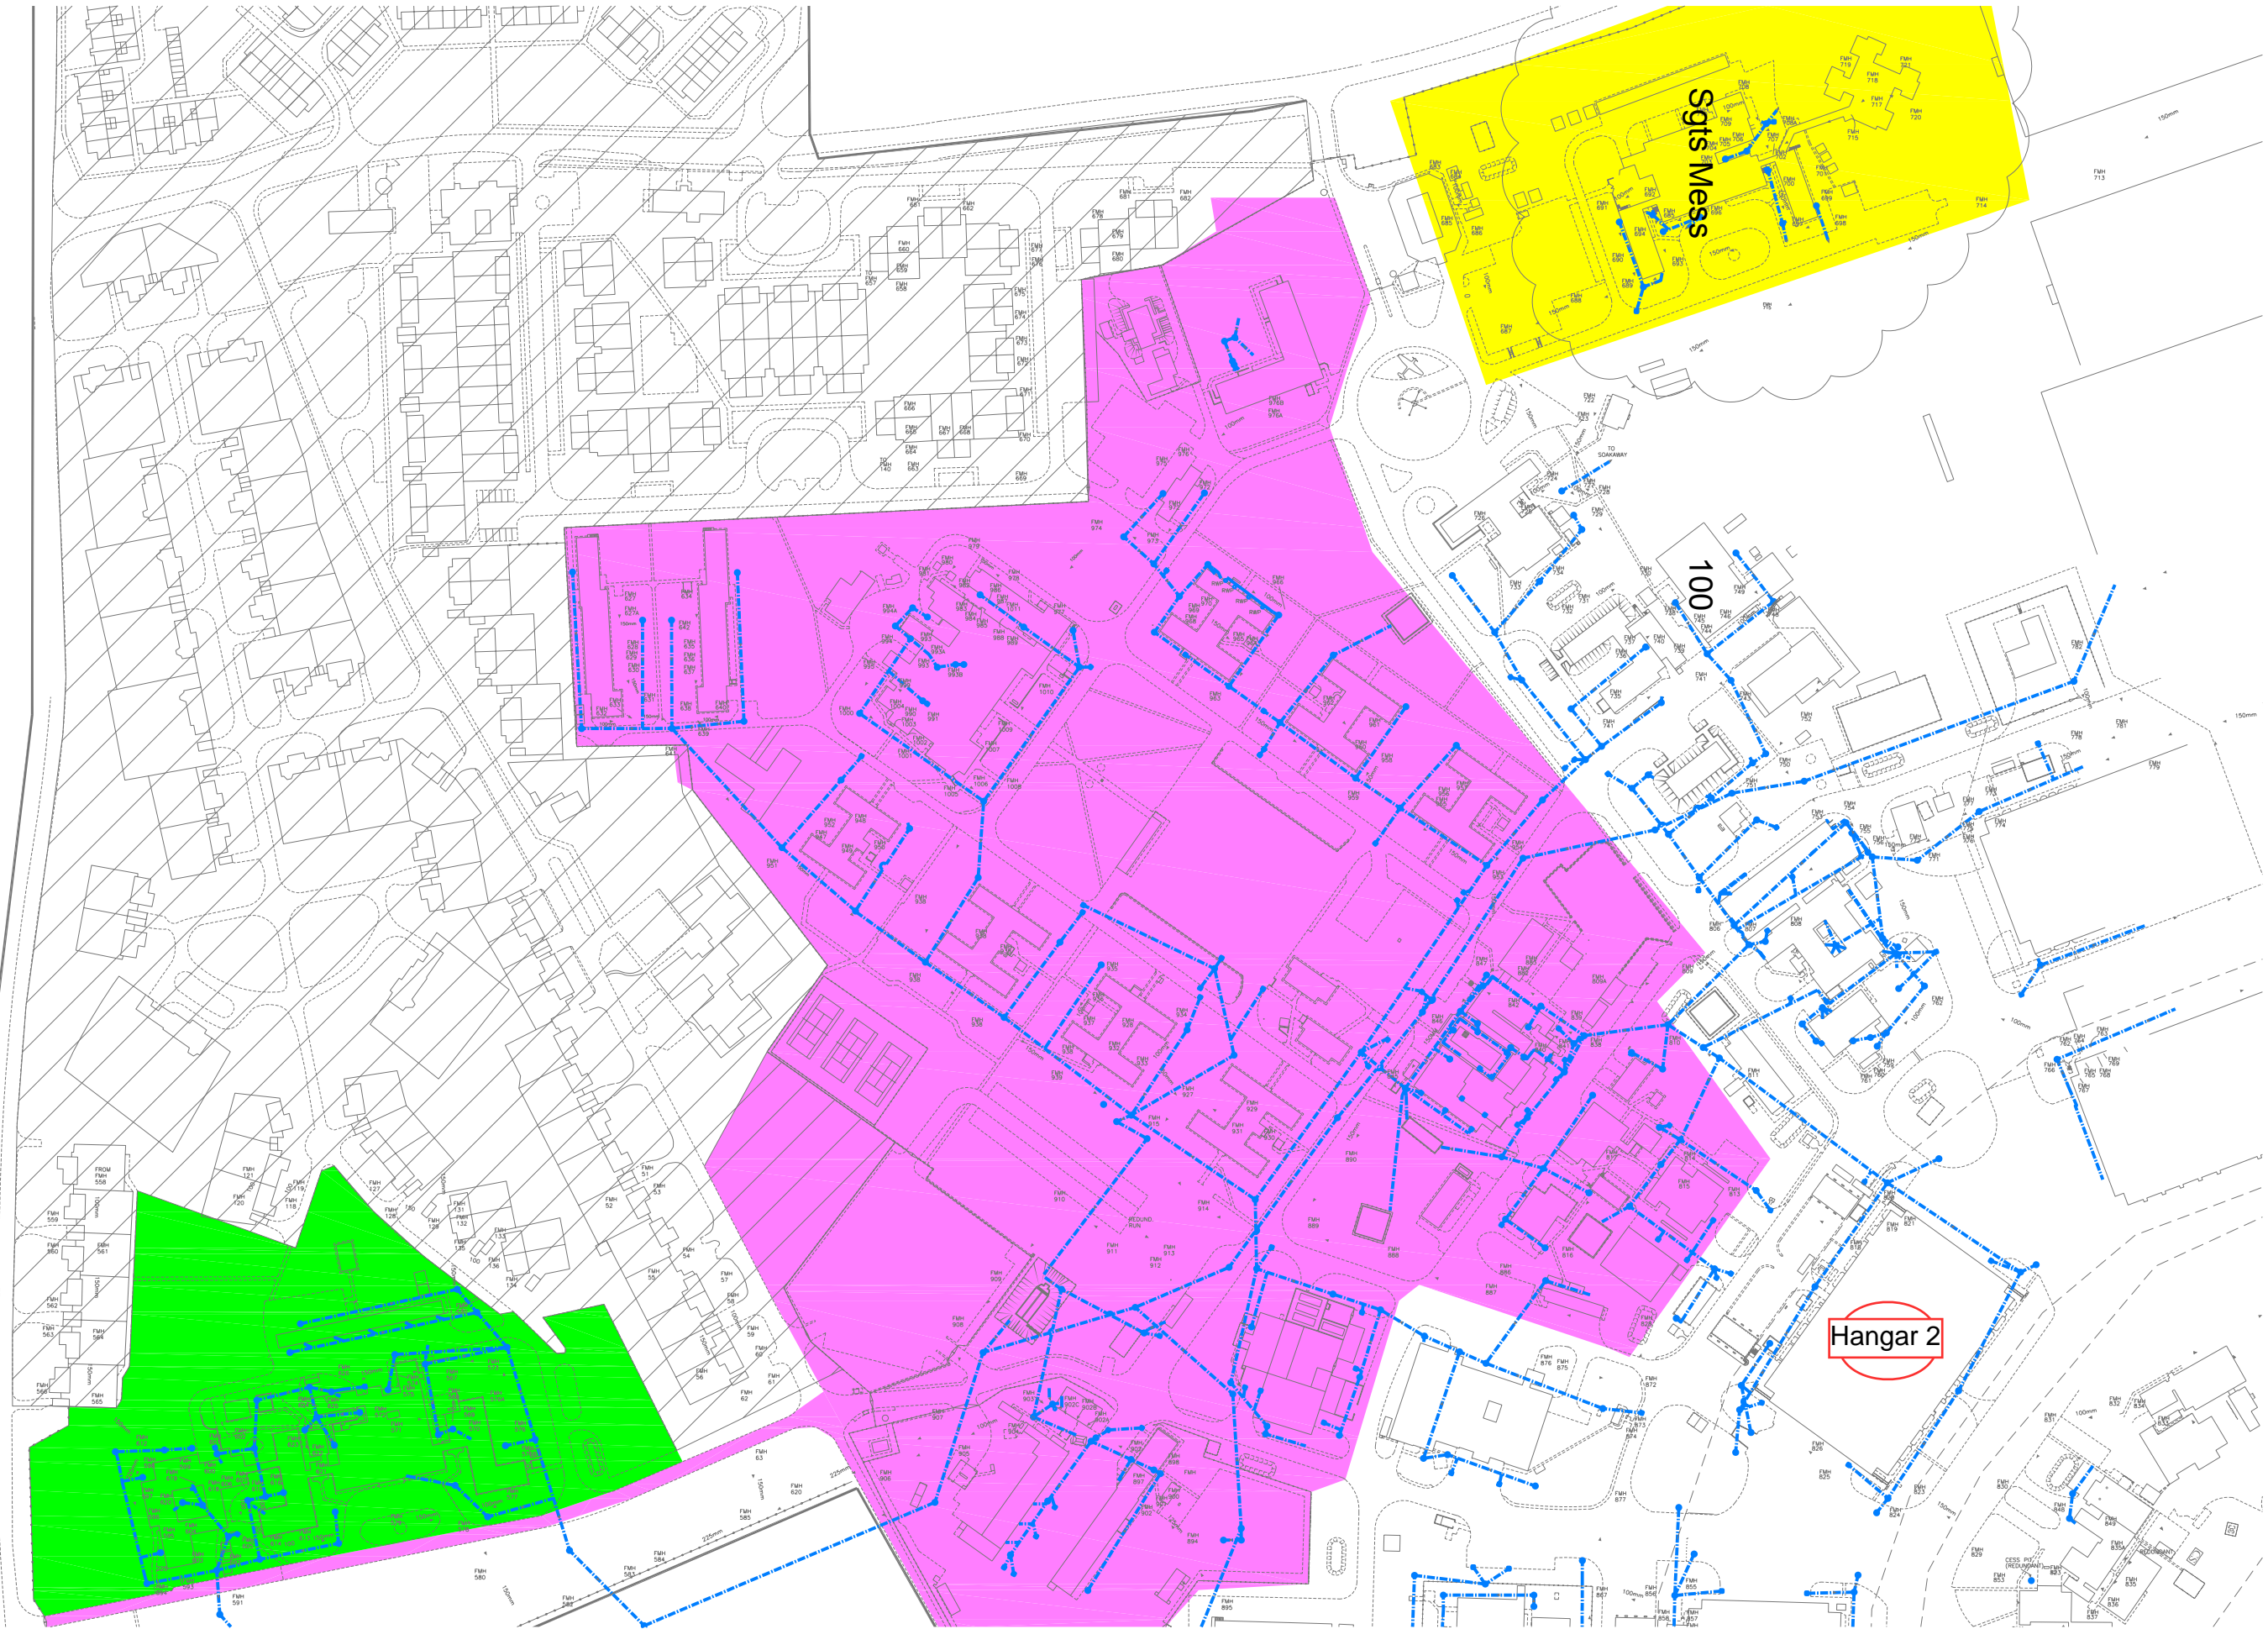

REV A	HMP BOUNDARY CHANGED. FOR ACTUAL BOUNDARY LINES SEE LAND REGISTRY DRAWINGS — BOUNDARY AREAS SHOWN ARE APPROXIMATE.	— JULY 2010
REV B	REVISED BOUNDARY AREA AS MOJ ADVICE	— 20th AUGUST 2010
REV C	REVISED BOUNDARY AREA	— OCT 2010
REV D	REVISED BOUNDARY AREA	— OCT 2010

title **RAF COLTISHALL**
**INDICATIVE ARRANGEMENT OF
STORM WATER DRAINAGE**

drawing no.
10/1559/SK14

**Lambert Smith
Hampton**

Property Solutions
London Building Consultancy
UK House
180 Oxford Street
London W1D 1NN
Telephone: 020 7198 2000
Fax: 020 7198 2001
www.lsh.co.uk

tpe

T P Engineering Services llp
Registered Address
The Thorns
Mineral Lane
Chesham Bucks
HP51NJ
T 01494 771100
F 01494 791679
E tpes@tpes.com
W www.tpes.com
M & E Consulting Engineers