

Anglian Water
Engineering and Business Systems
NORWICH DESIGN OFFICE
100, 100A, 102-104 Thorpe Rd., Norwich, NR1 1TA
TEL: 0203 361811 FAX: 0203 361811 EXT. 213

NEW WORKS ENGINEER
H. P. WILKES B.Sc., C.Eng., M.I.C.E., F.I.W.E.M.
ENGINEER UNDER THE CONTRACT


PROJECT TITLE
WHITLINGHAM
SEWAGE TREATMENT WORKS
FOUL SEWER, WASTE SEWER, SURFACE WATER.
A.S. SIDE.

DRAWN E.O.I. DESIGNED 1987
CHECKED DATE DECEMBER 1987
SERVICE LOCATION - PALMER E.S. 114
SCALE: 1:500
DRAWING NO: 4S/601C/5/38

REV	DETAILS	BY	DATE
A	REVISED FOR TENDER 6.3.89	AVG	6.3.89
B	SERVICES TO NEW ADMIN/CONTROL BUILDING ADDED	AVG	10.2.89

KEY

- FOUL MANHOLE
- SURFACE WATER MANHOLE
- WASTE MANHOLE
- FOUL GULLY
- SURFACE WATER GULLY
- WASTE GULLY
- FOUL
- SURFACE WATER
- WASTE
- DIRECTION OF FLOW

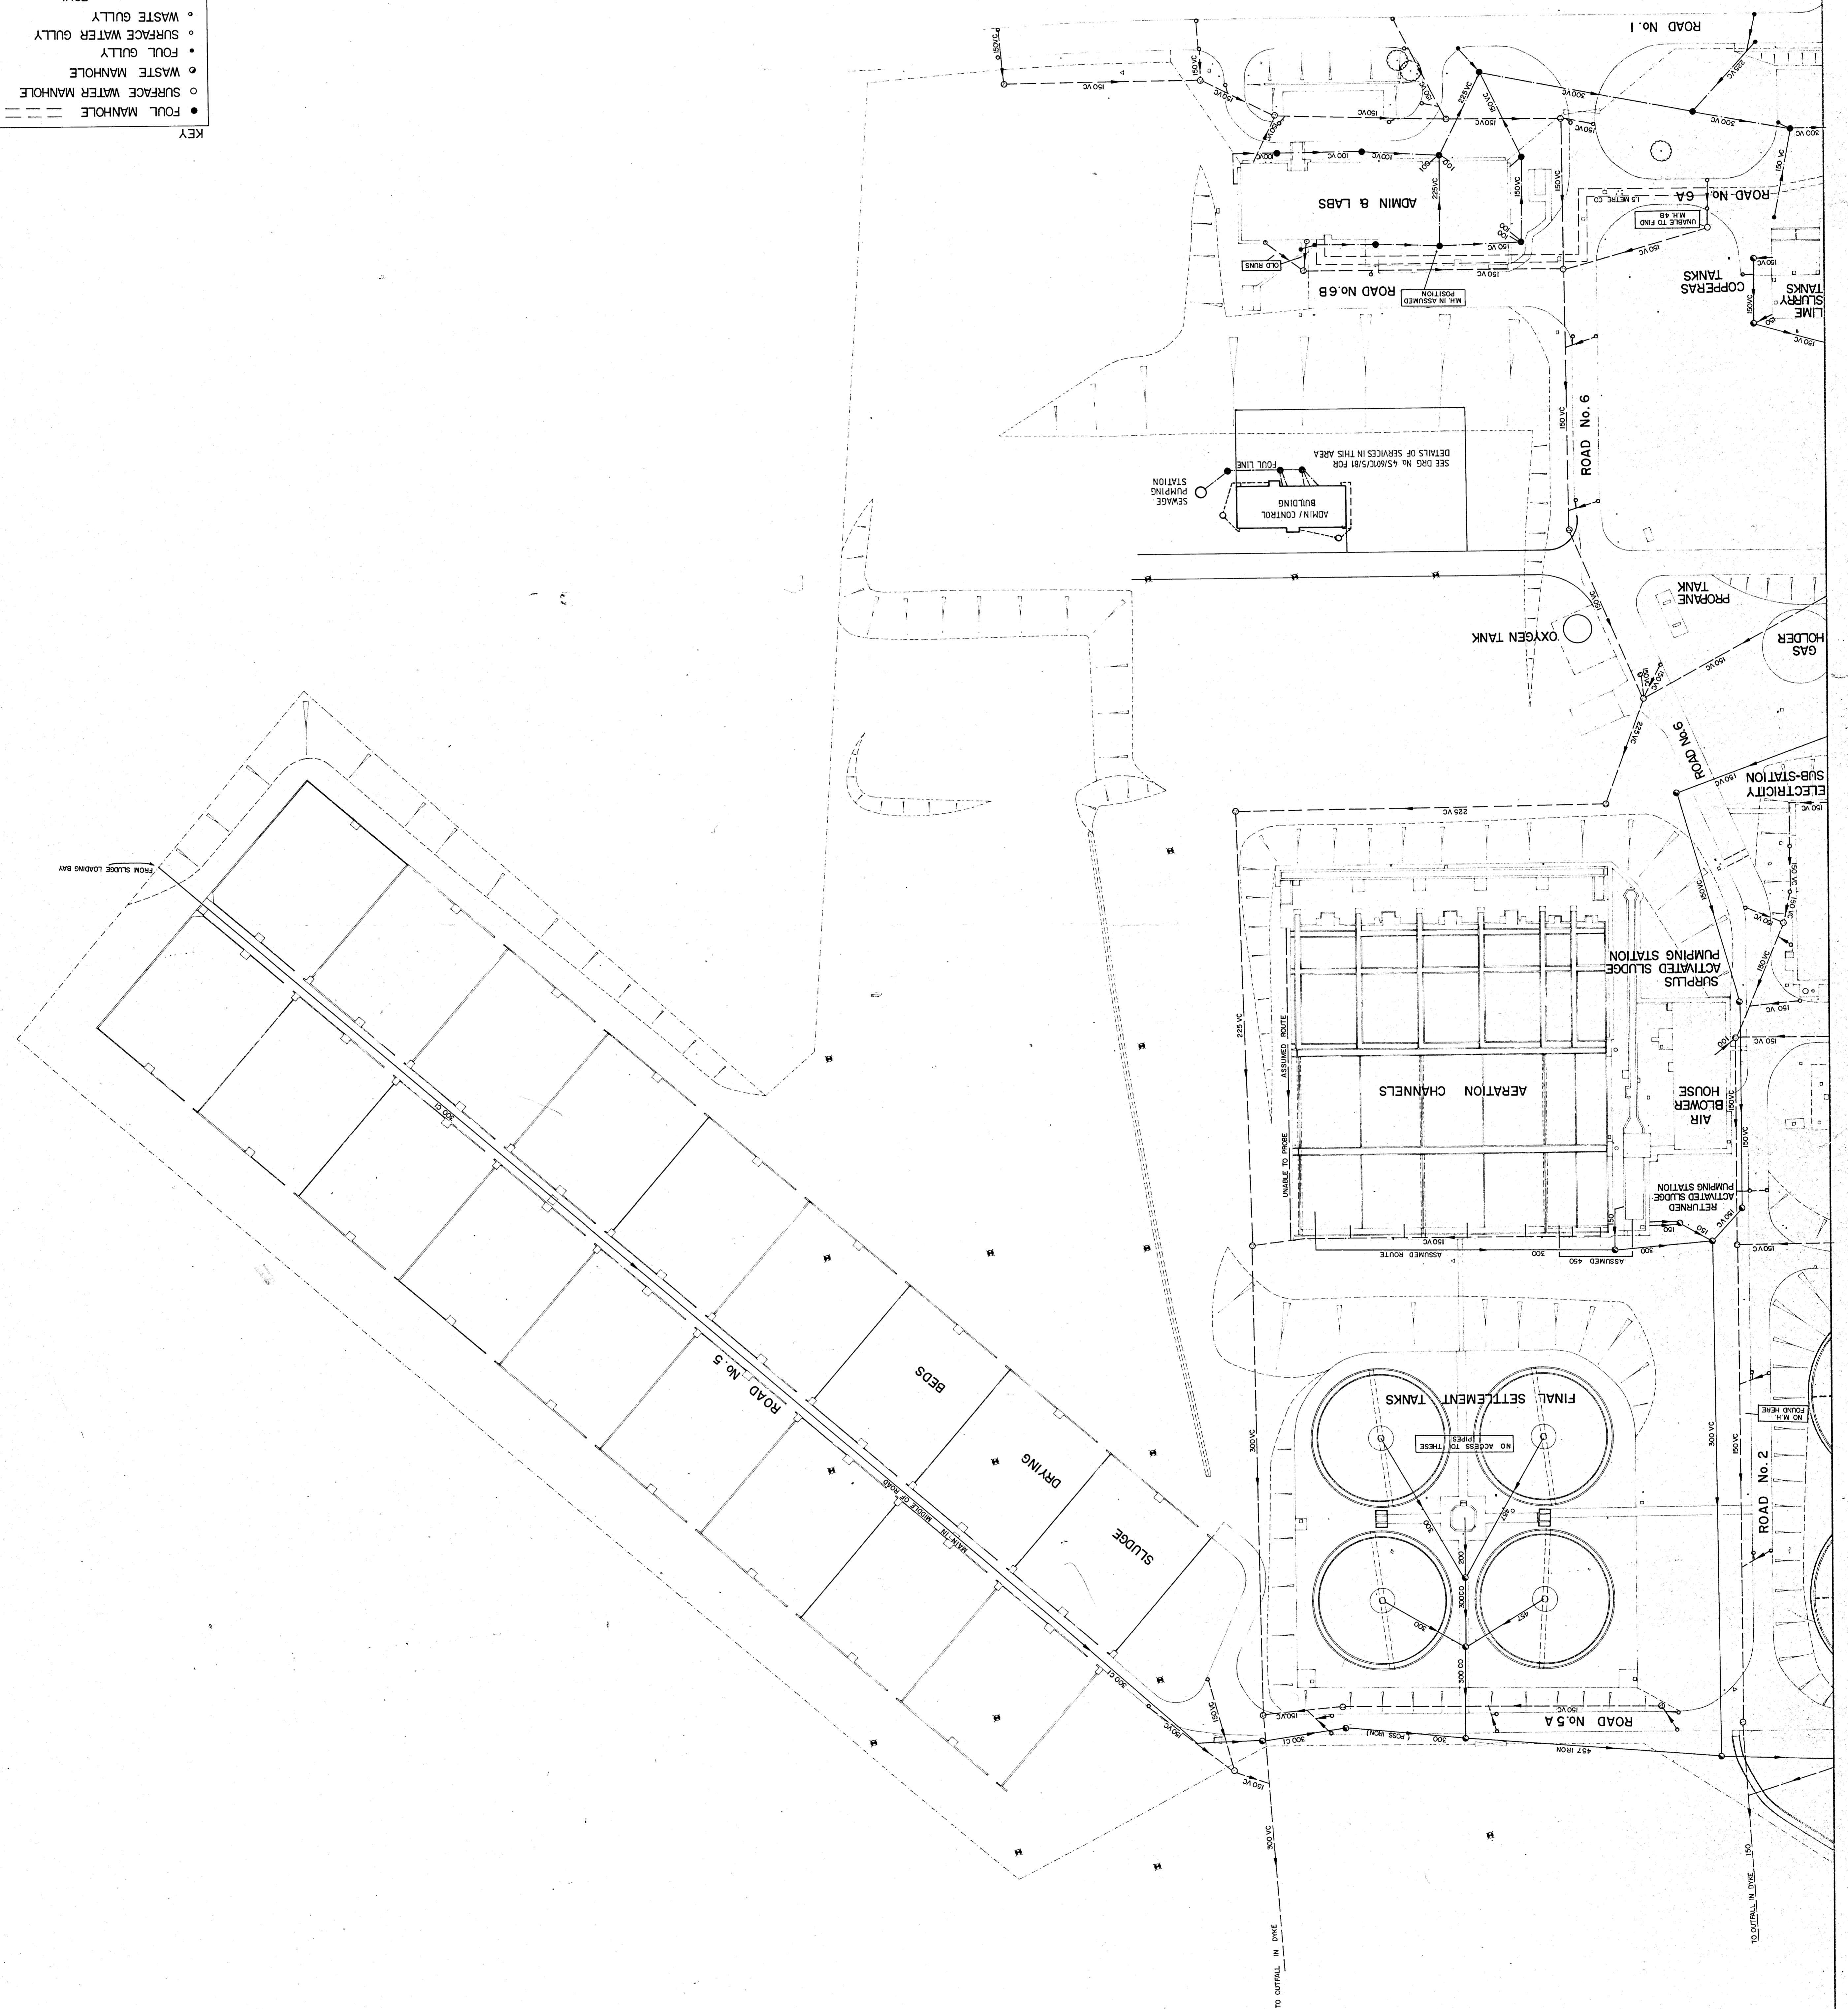

30

38