


Please refer to FRMK5462020 LON01 JVC Business Park Fire Report and  
 to drawing series [15000,17000,20000,21000,22000,24000,31000,  
 32000,33000,35000,42000,43000,66000,67000,69000 and 74000]  
 for further details. Please see more information on drawing series  
 descriptions at bottom of page.

VCP Vehicle Charging Point

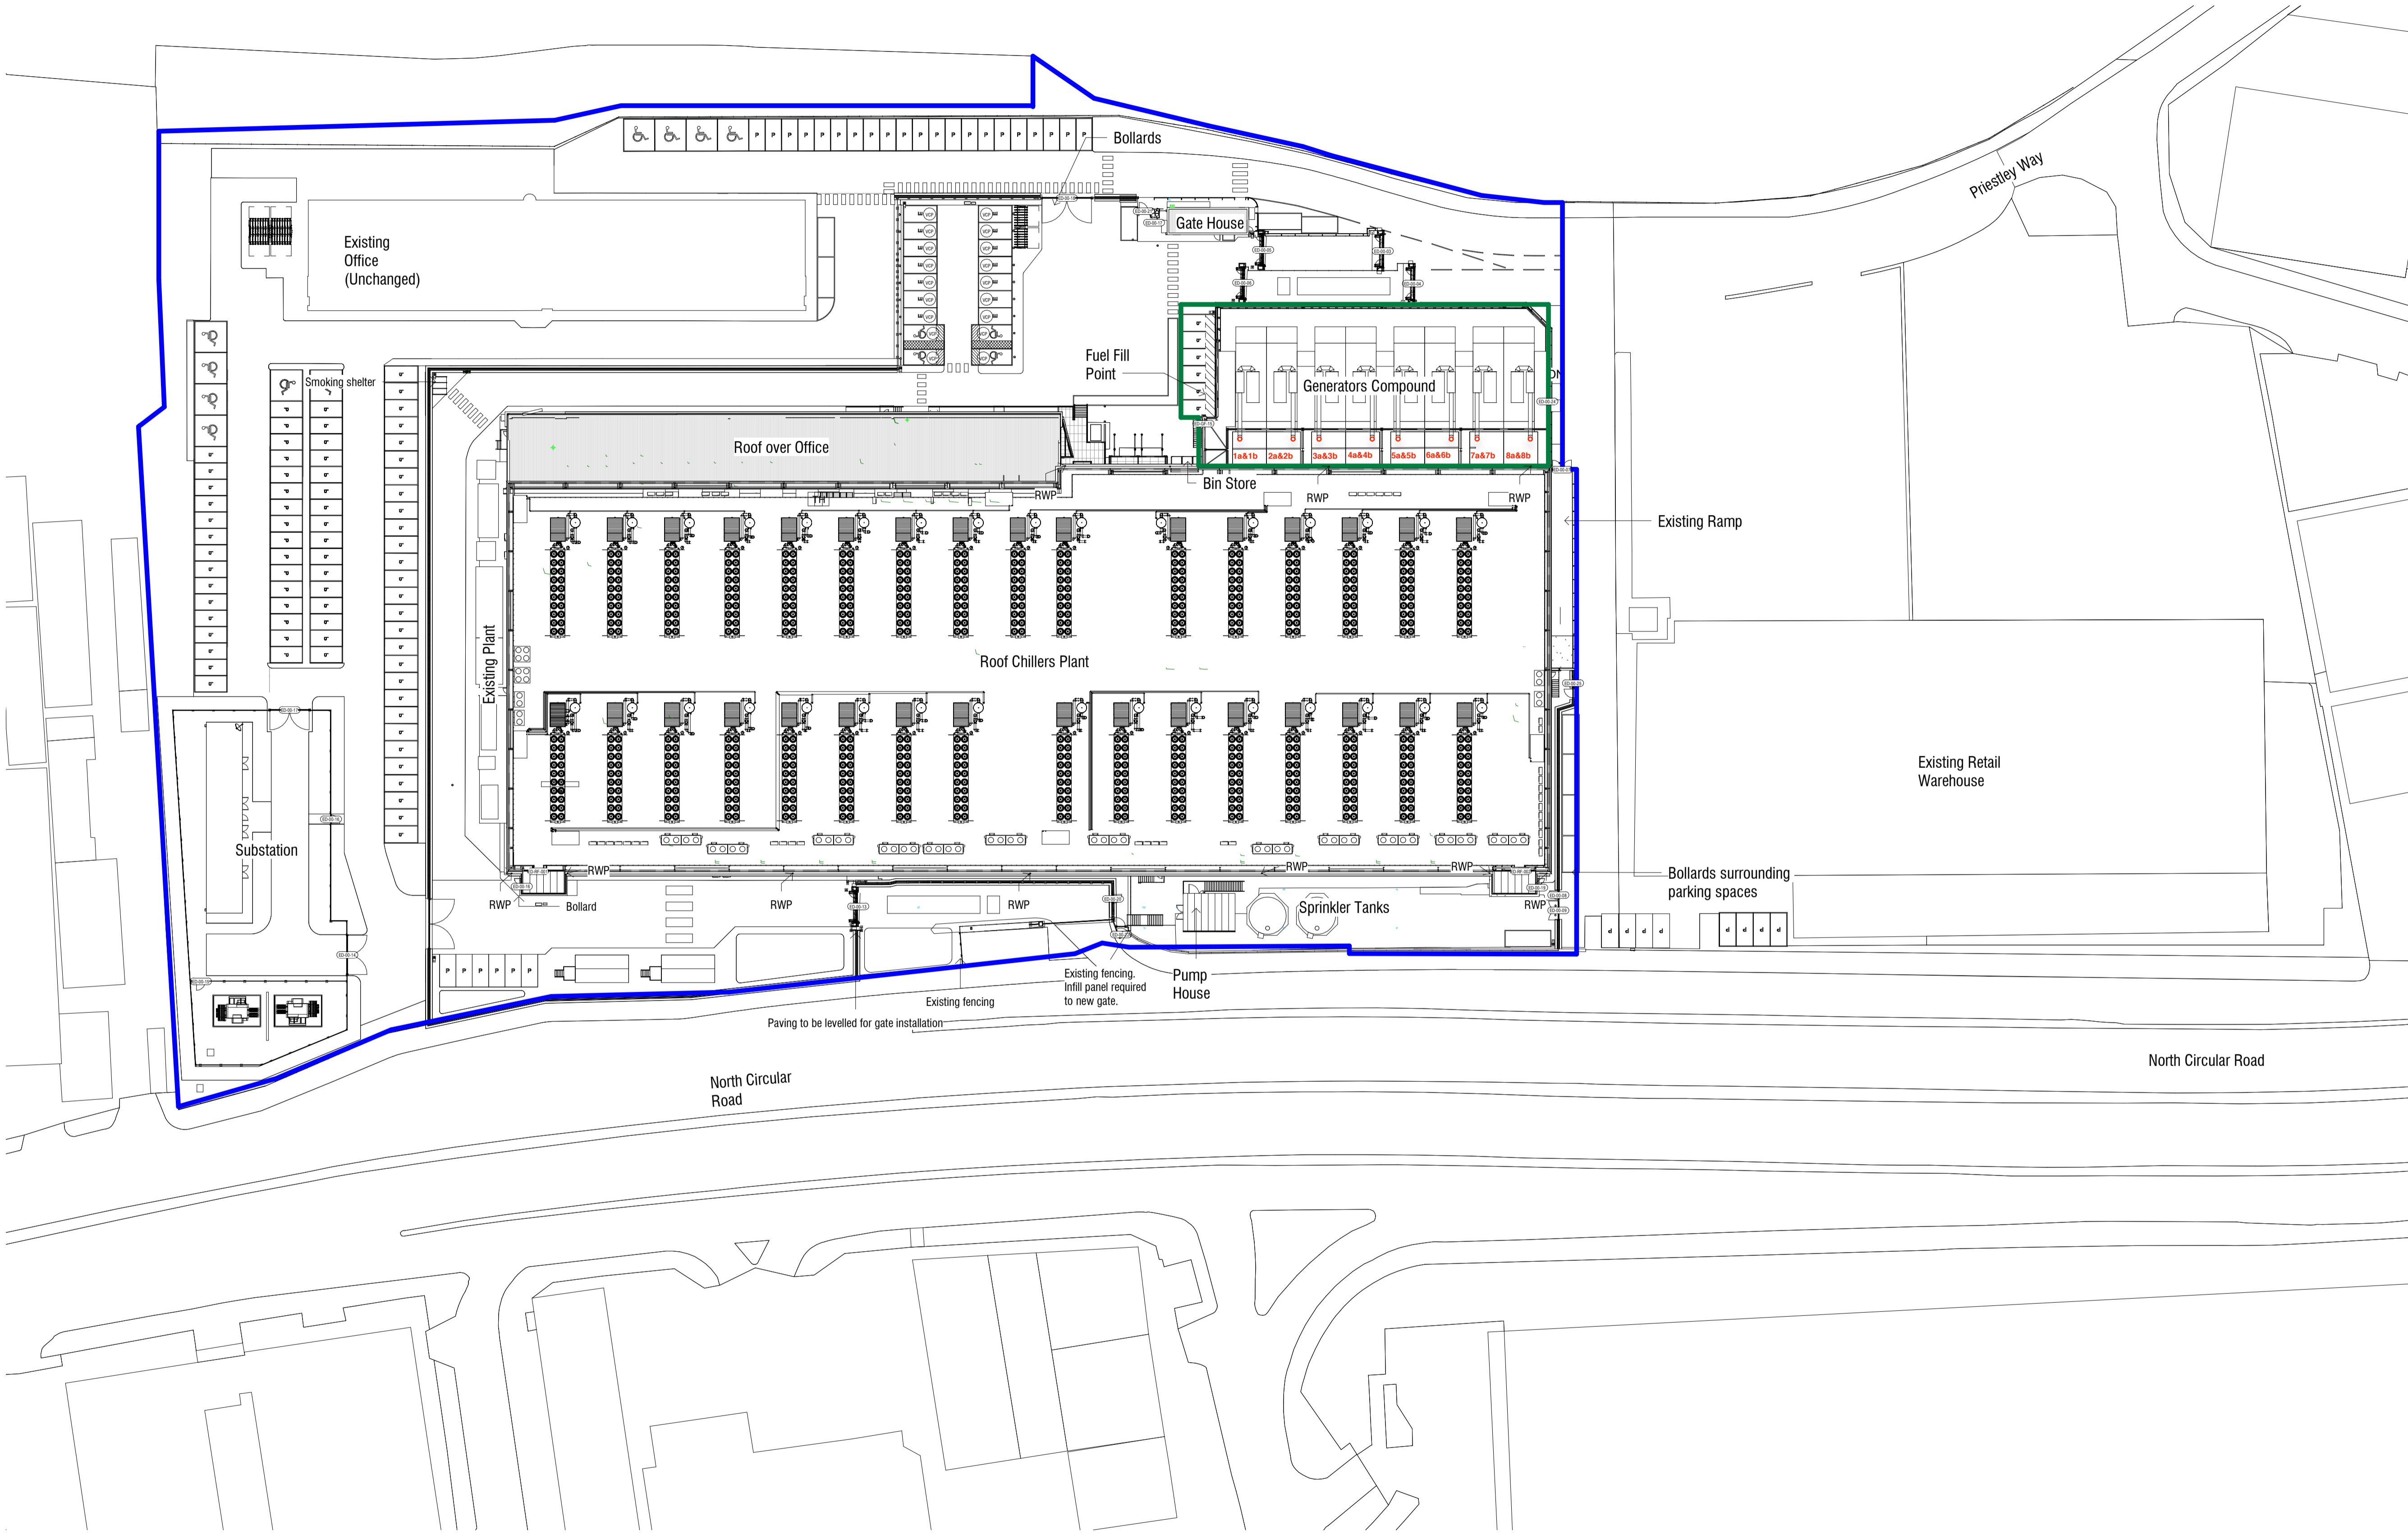

P2	Green Line Amended	15/06/2021	JW	ARW
P1	Site Layout Emissions	03/06/2021	JW	ARW
Revision	Description	Date	Drawn	Checked



**PINNACLE**  
 CONSULTING ENGINEERS

Client's Name  
 PDCG (Group Services) Limited



Job Title  
 JVC Business Park

Drawing Title  
 SITE LAYOUT PLAN - EMISSION PERMIT

Scale  
 1 : 500 @A1

SBR Project No.  
 LON01

SBR Project No. Originator Volume Level Type Role Number  
**LON01-SBR- ZZ-00-DR-A-00010**

Suitability Code Status Rev  
 S2 - FOR INFORMATION P2