


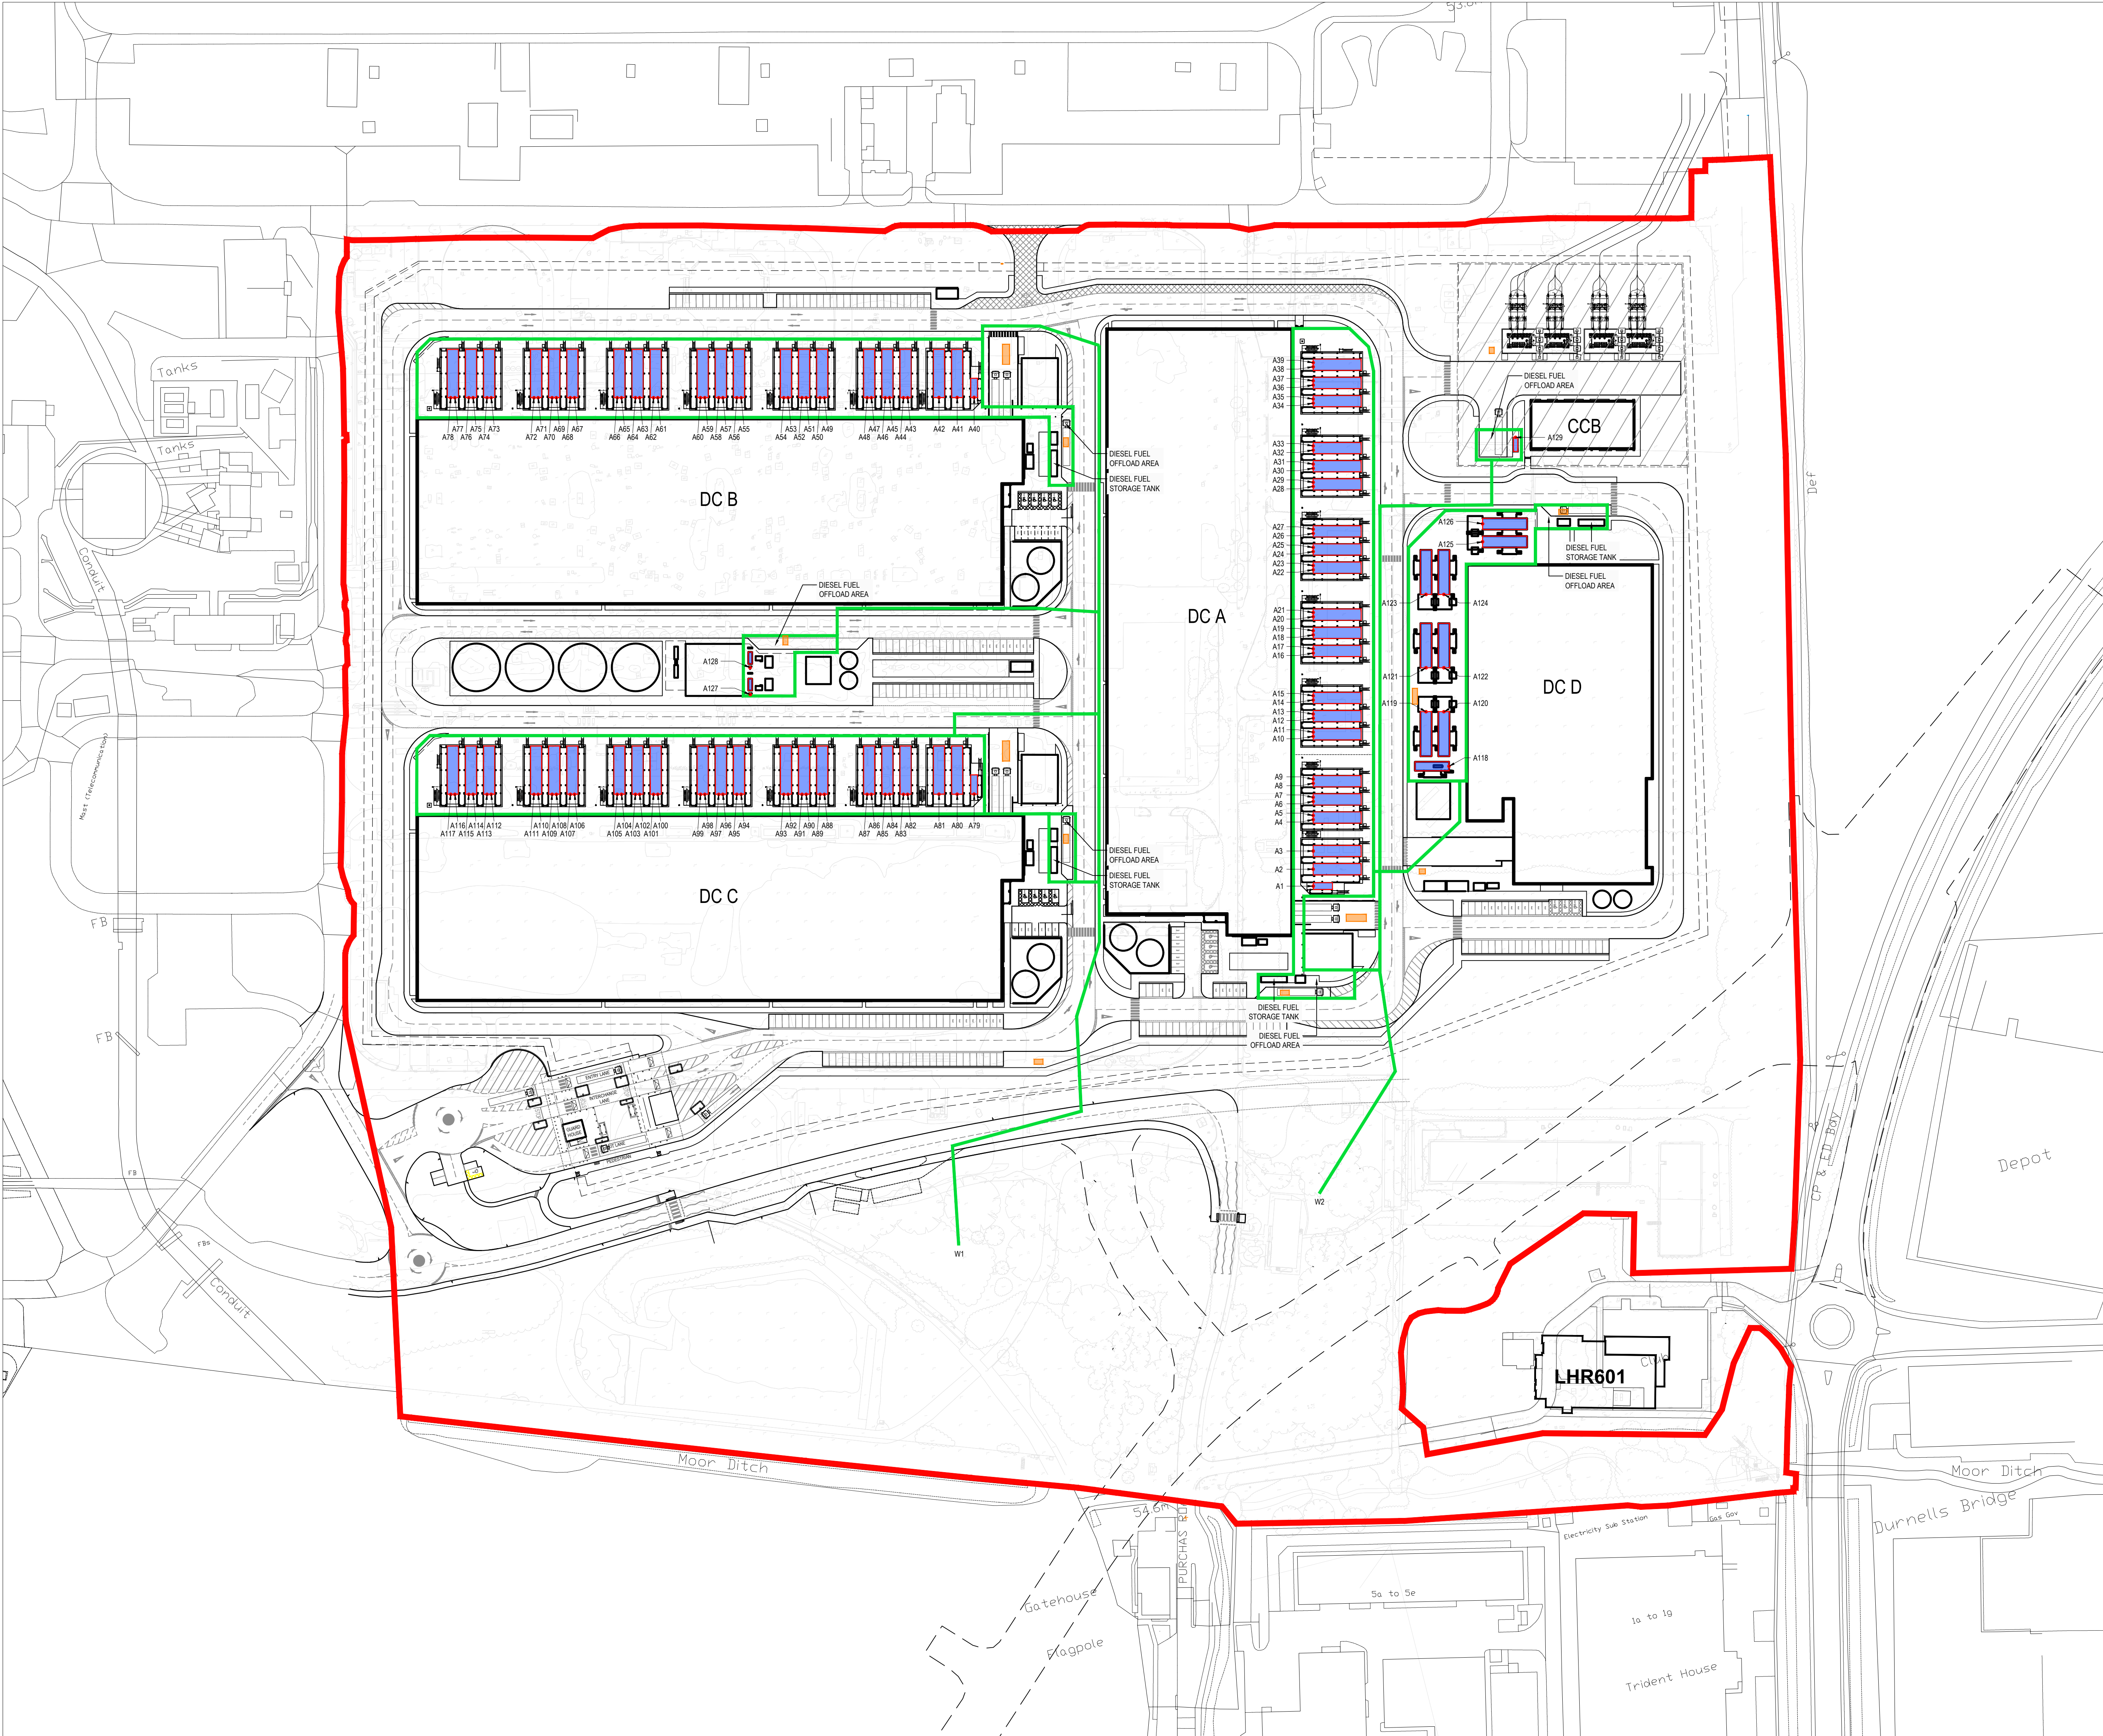

KEYNOTES

LEGEND



- GENERATOR POSITIONS
- PERMIT BOUNDARY
- GENERATOR EXHAUST FLUE LOCATION
- UNDERGROUND FUEL INTERCEPTOR
- EACH GENERATOR HAS A DIESEL FUEL BELLY TANK

REV	DATE	DESCRIPTION	DRN ENG CHK APP		
0	20NOV2025	CONSTRUCTION DOCUMENTS	DEC SG ML KF		
CONFIDENTIAL					
ANY UNAUTHORIZED USE OR REPRODUCTION OF THIS DOCUMENT IN WHOLE OR IN PART IS PROHIBITED. DELETE THIS DOCUMENT IF YOU HAVE RECEIVED IT IN ERROR					
MECHANICAL ENGINEER:		ELECTRICAL ENGINEER:			
AWS		AWS			
AMAZON IRELAND - SHANNON OFFICE, BURLINGTON ROAD, SAINT PETER'S DUBLIN 4		AMAZON IRELAND - SHANNON OFFICE, BURLINGTON ROAD, SAINT PETER'S DUBLIN 4			
CIVIL ENGINEER:		STRUCTURAL ENGINEER:			
RPS CONSULTING SERVICES		RPS CONSULTING SERVICES			
SHERWOOD HOUSE, SHERWOOD AVENUE, NEWARK NG24 1QD		SHERWOOD HOUSE, SHERWOOD AVENUE, NEWARK NG24 1QD			
ARCHITECT:		OTHER CONSULTANT:			
RPS CONSULTING SERVICES					
SHERWOOD HOUSE, SHERWOOD AVENUE, NEWARK NG24 1QD					
PROJECT: LHR108					
TITLE: PERMITTING PLAN					
SHEET NO: SK09019					
FILE NO: LHR108-RPS-00-XX-DR-A-SK09019					
PAPER SIZE: ISO A0	SCALE: 1:750	REV: 0			
PRINT IN COLOUR					

10m SCALE 1:750