


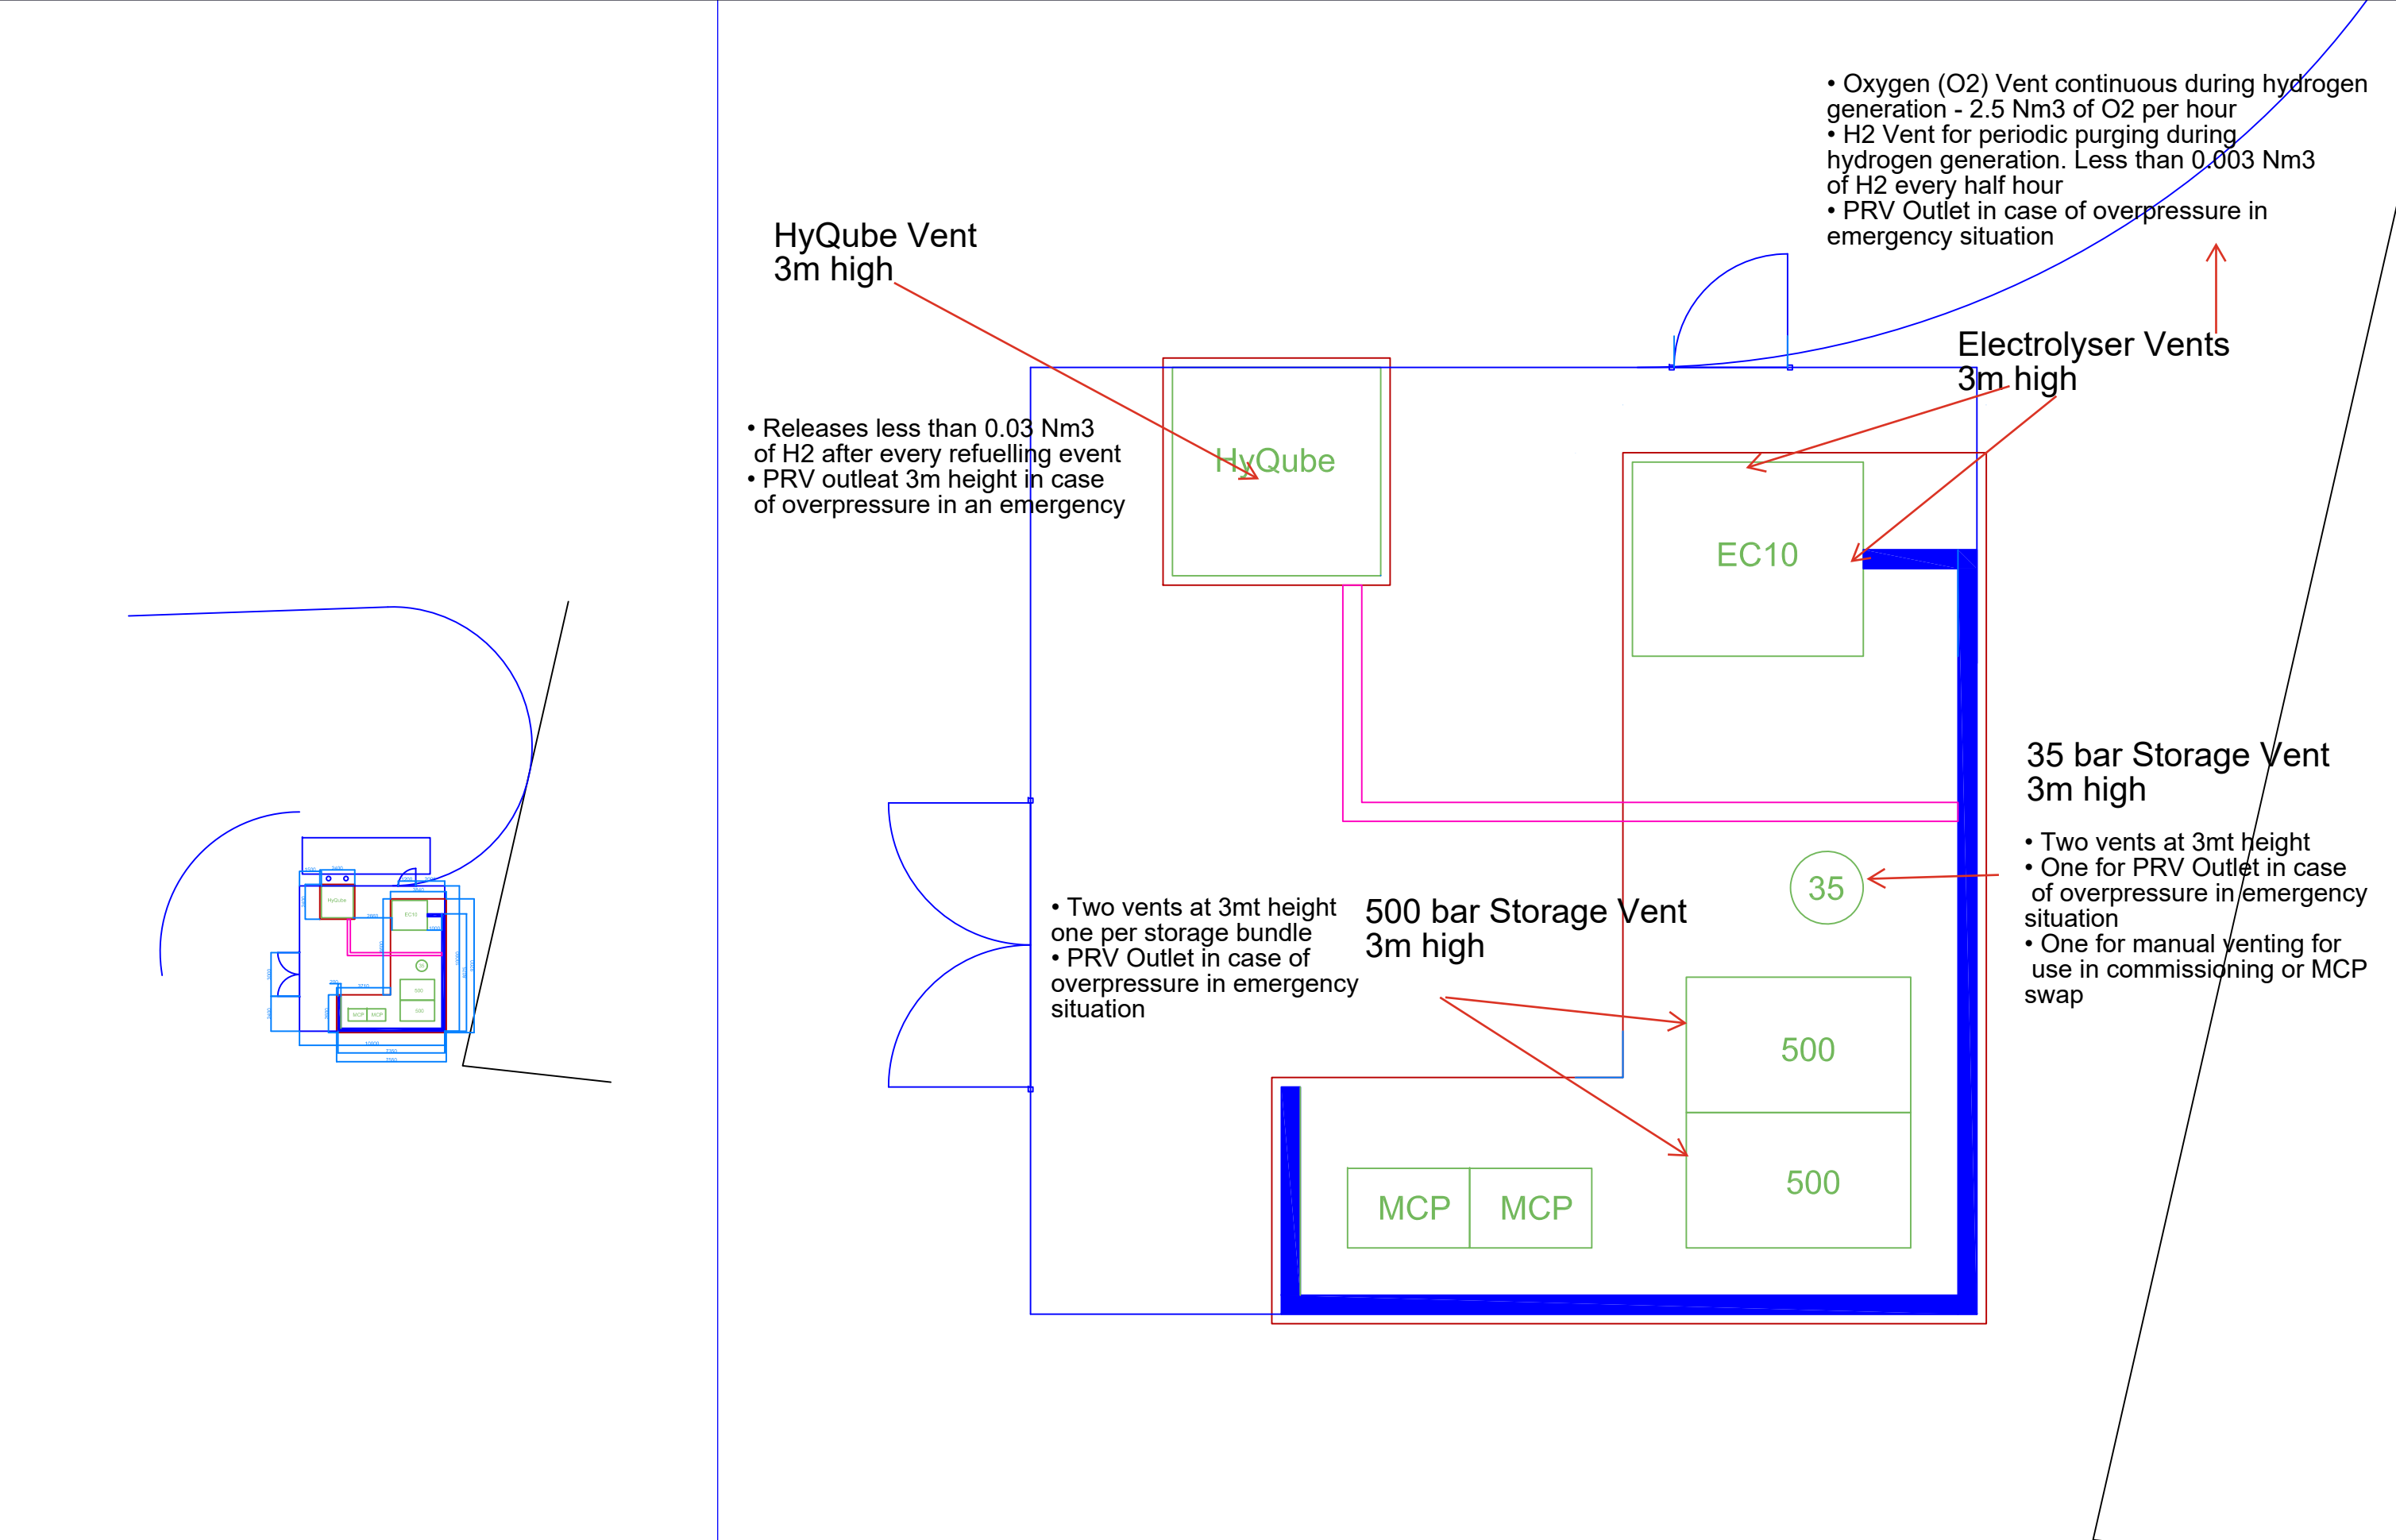

PROJECT		1723: Oxford County Council		TITLE		Site Layout	
CREATED	TC	DATE	07/03/2025	DRAWING	FCS-OCC-001-LAY-001		
CHECKED	SW	DATE	07/03/2025	REVISION	0		



Fuel Cell Systems Ltd
Station Yard
Hungerford
Berkshire, RG17 0DY
www.fuelcellsystems.co.uk