


DO NOT SCALE FROM THIS DRAWING
THIS DRAWING IS COPYRIGHT
S1 - Anglian Water sample point.

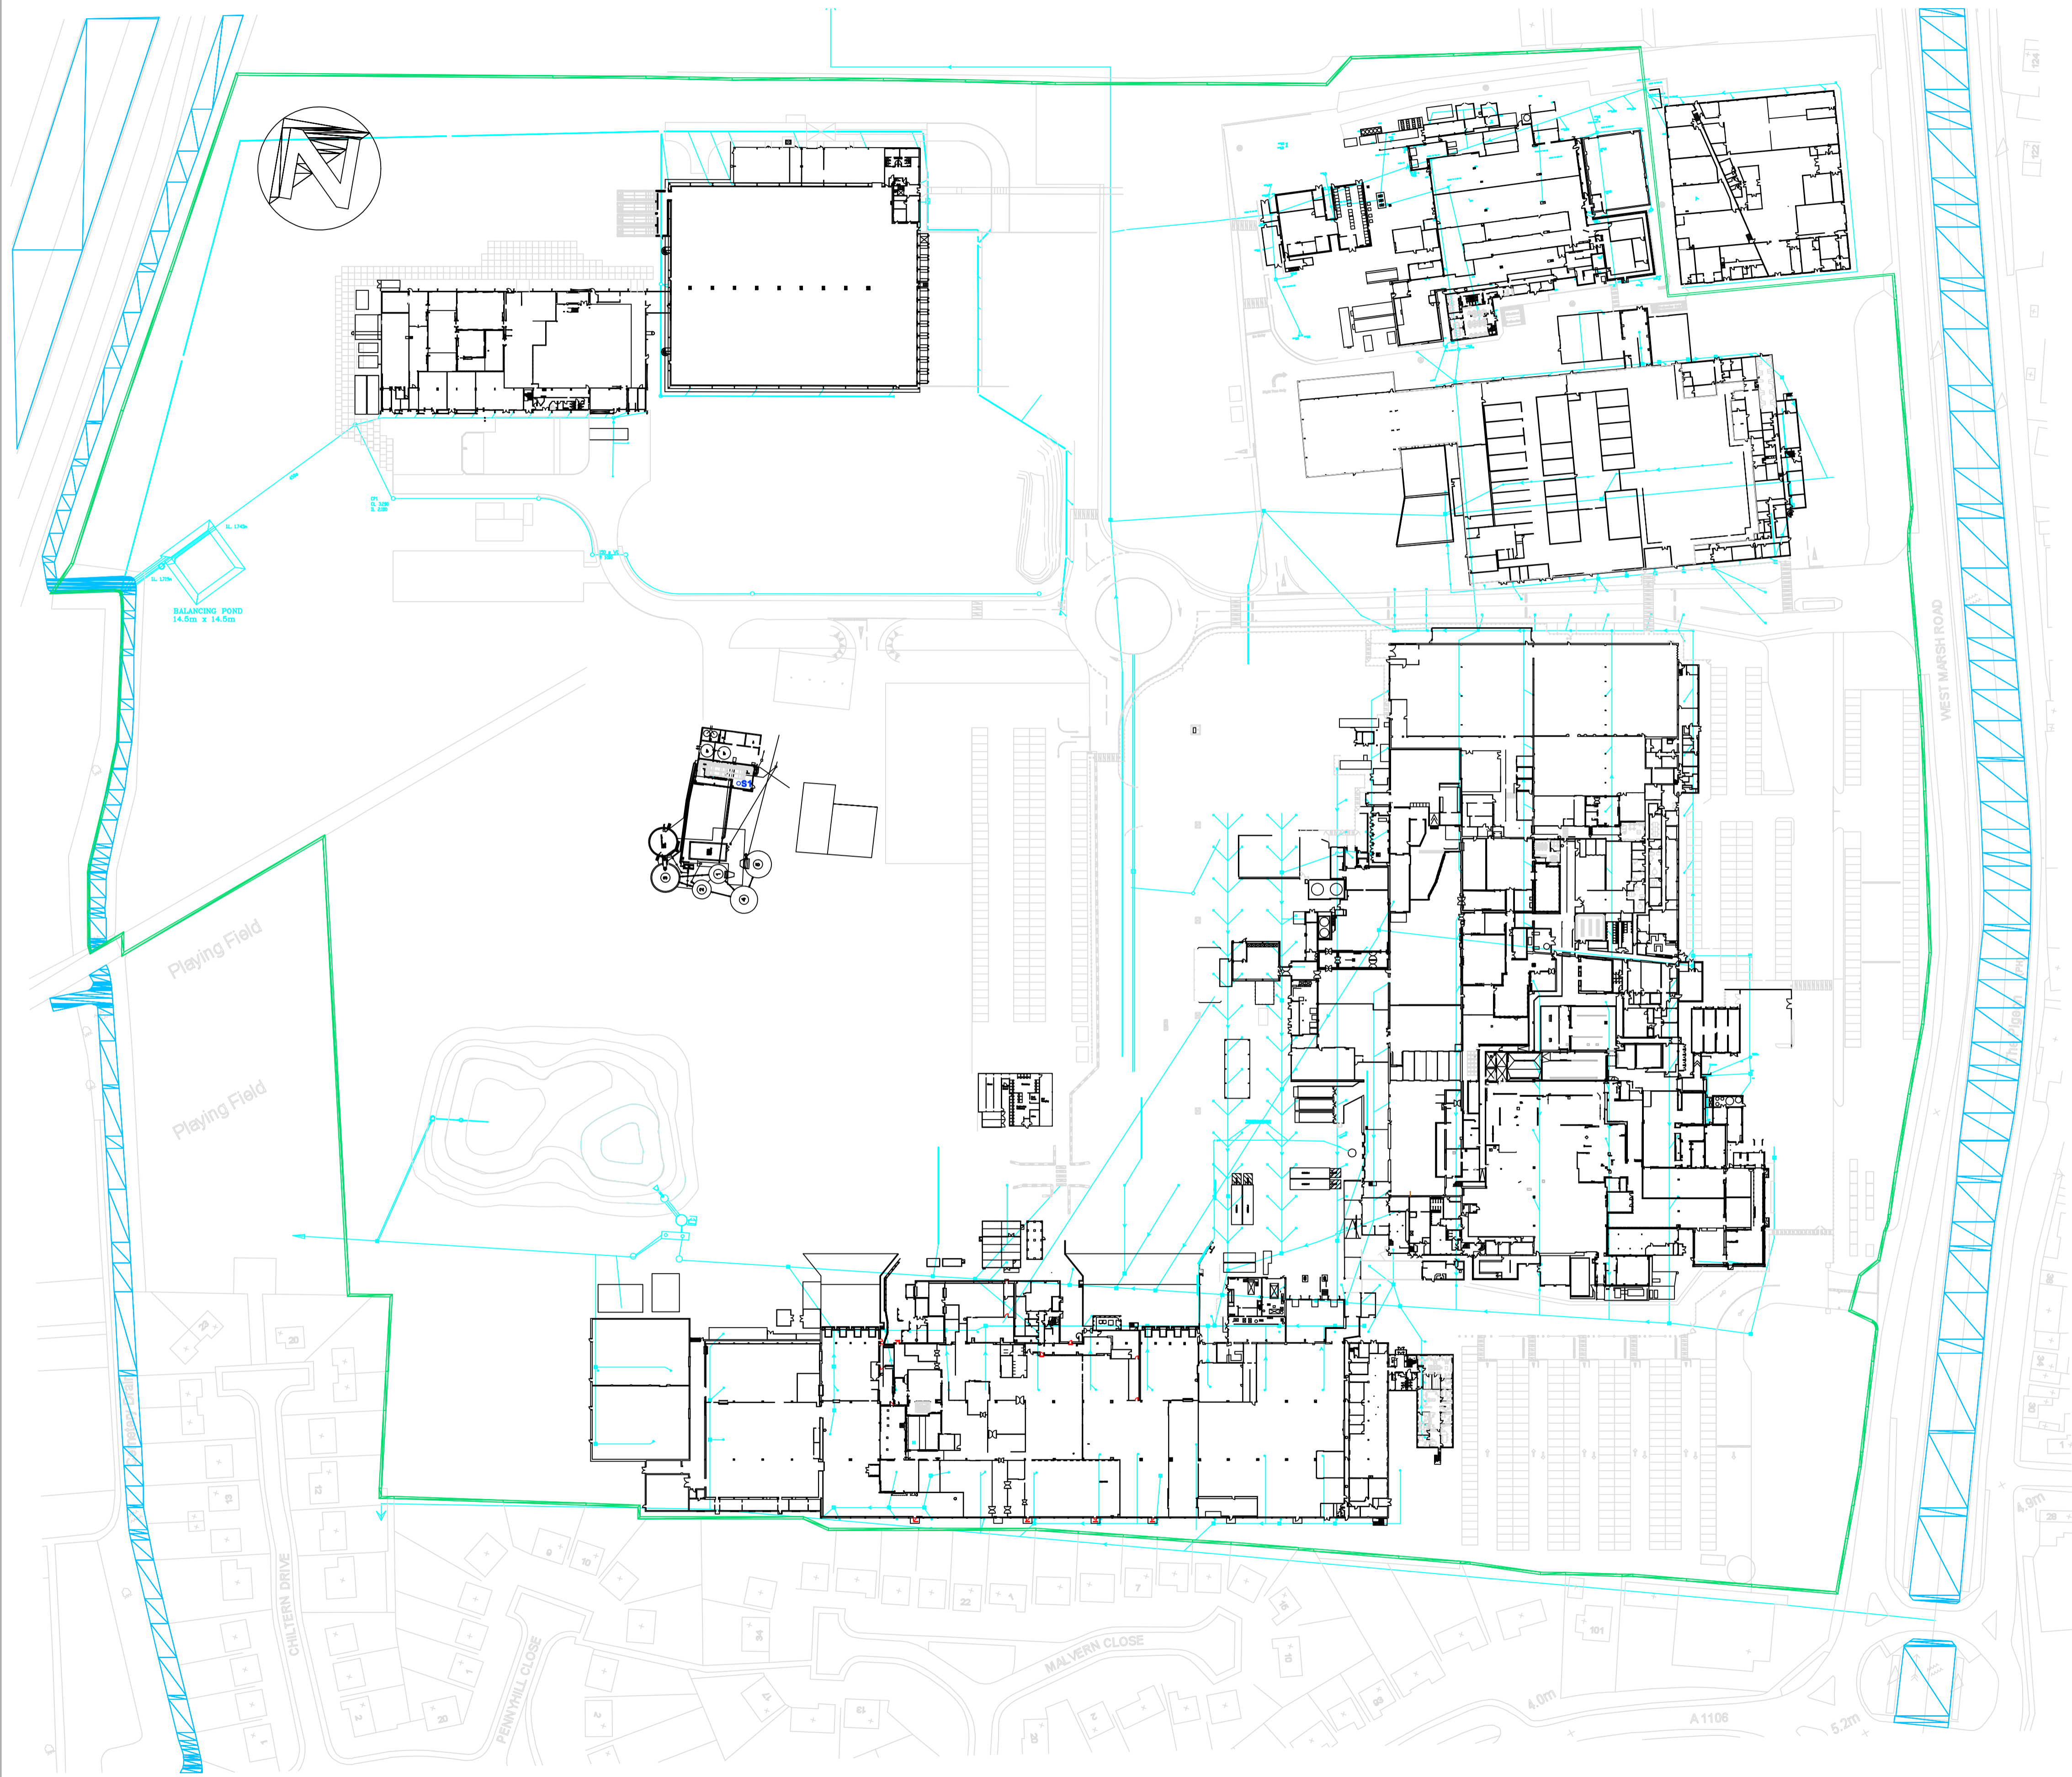

ORIGINAL	DATE	FIRST ISSUE	DATE	DRAWN	NOTES	CHECK



BAKKAHOR
WEST MARSH ROAD
SPALDING
LINCOLNSHIRE, PE11 2BB

PROJECT
SITEWIDE
BAKKAHOR SPALDING

DRAWING
BAKKAHOR-SPALDING-EP-5:
SITE DRAINAGE -
SURFACE WATER

SCALE	JOB
1:1000	SW-01
NUMBER	REV
EP-5	A