



PRIMARY AND SECONDARY TREATMENT STAGES

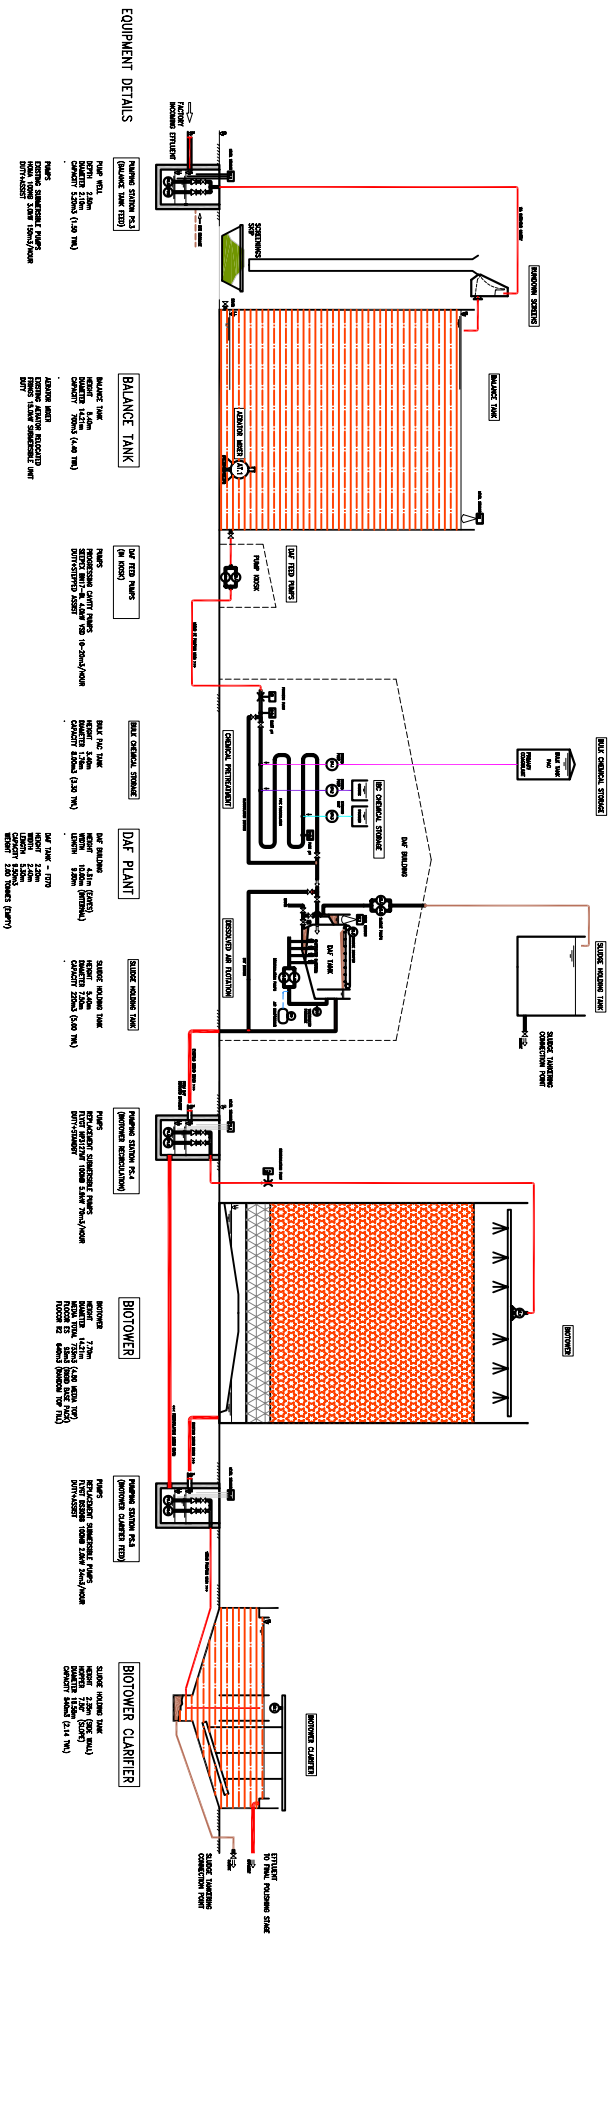

FINAL POLISHING STAGE

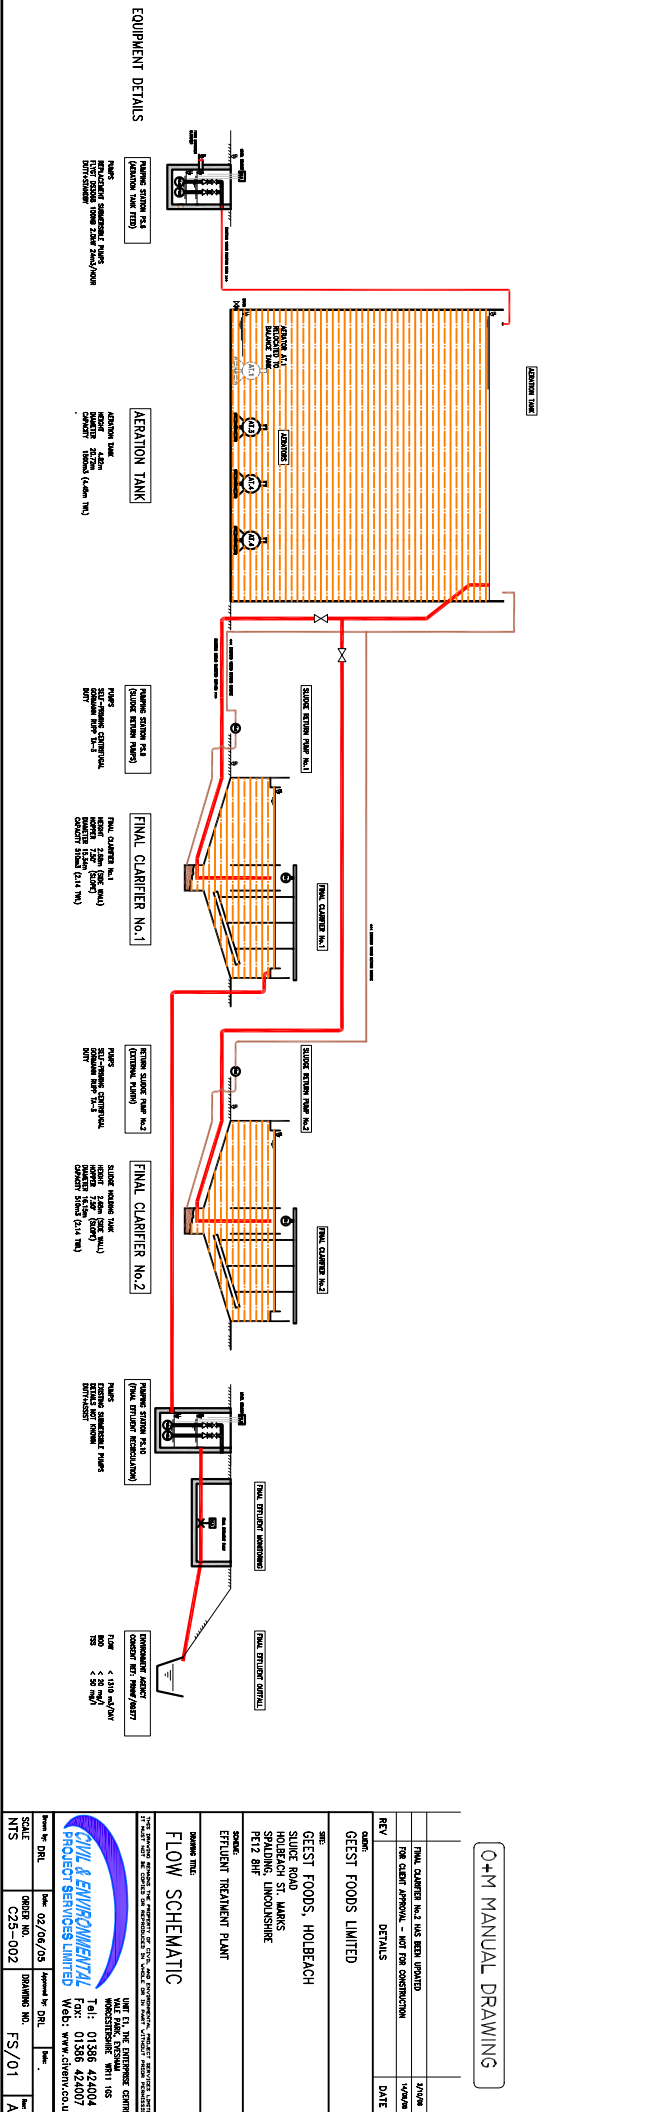

O+M MANUAL DRAWING


THE INFORMATION CONTAINED HEREIN IS THE PROPERTY OF CIVIL & ENVIRONMENTAL PROJECT SERVICES LIMITED. IT IS TO BE USED ONLY FOR THE PROJECT AND SITE SPECIFICALLY IDENTIFIED IN THE TITLE OF THIS DRAWING. IT IS NOT TO BE REPRODUCED, COPIED, OR TRANSMITTED IN ANY FORM OR BY ANY MEANS, WITHOUT THE WRITTEN PERMISSION OF CIVIL & ENVIRONMENTAL PROJECT SERVICES LIMITED.

 SPALDING, LINCOLNSHIRE  
 PE12 8HF

DRAWING TITLE: EFFLUENT TREATMENT PLANT  
 DRAWING NO.: FS/01

 DRAWING NO.: FS/01

CIVIL & ENVIRONMENTAL PROJECT SERVICES LIMITED  
 TEL: 01386 424004  
 FAX: 01386 424007  
