


SITE PERIMETER NOISE ASSESSMENT
 COMPLETED BY: KEVIN ISAAC.

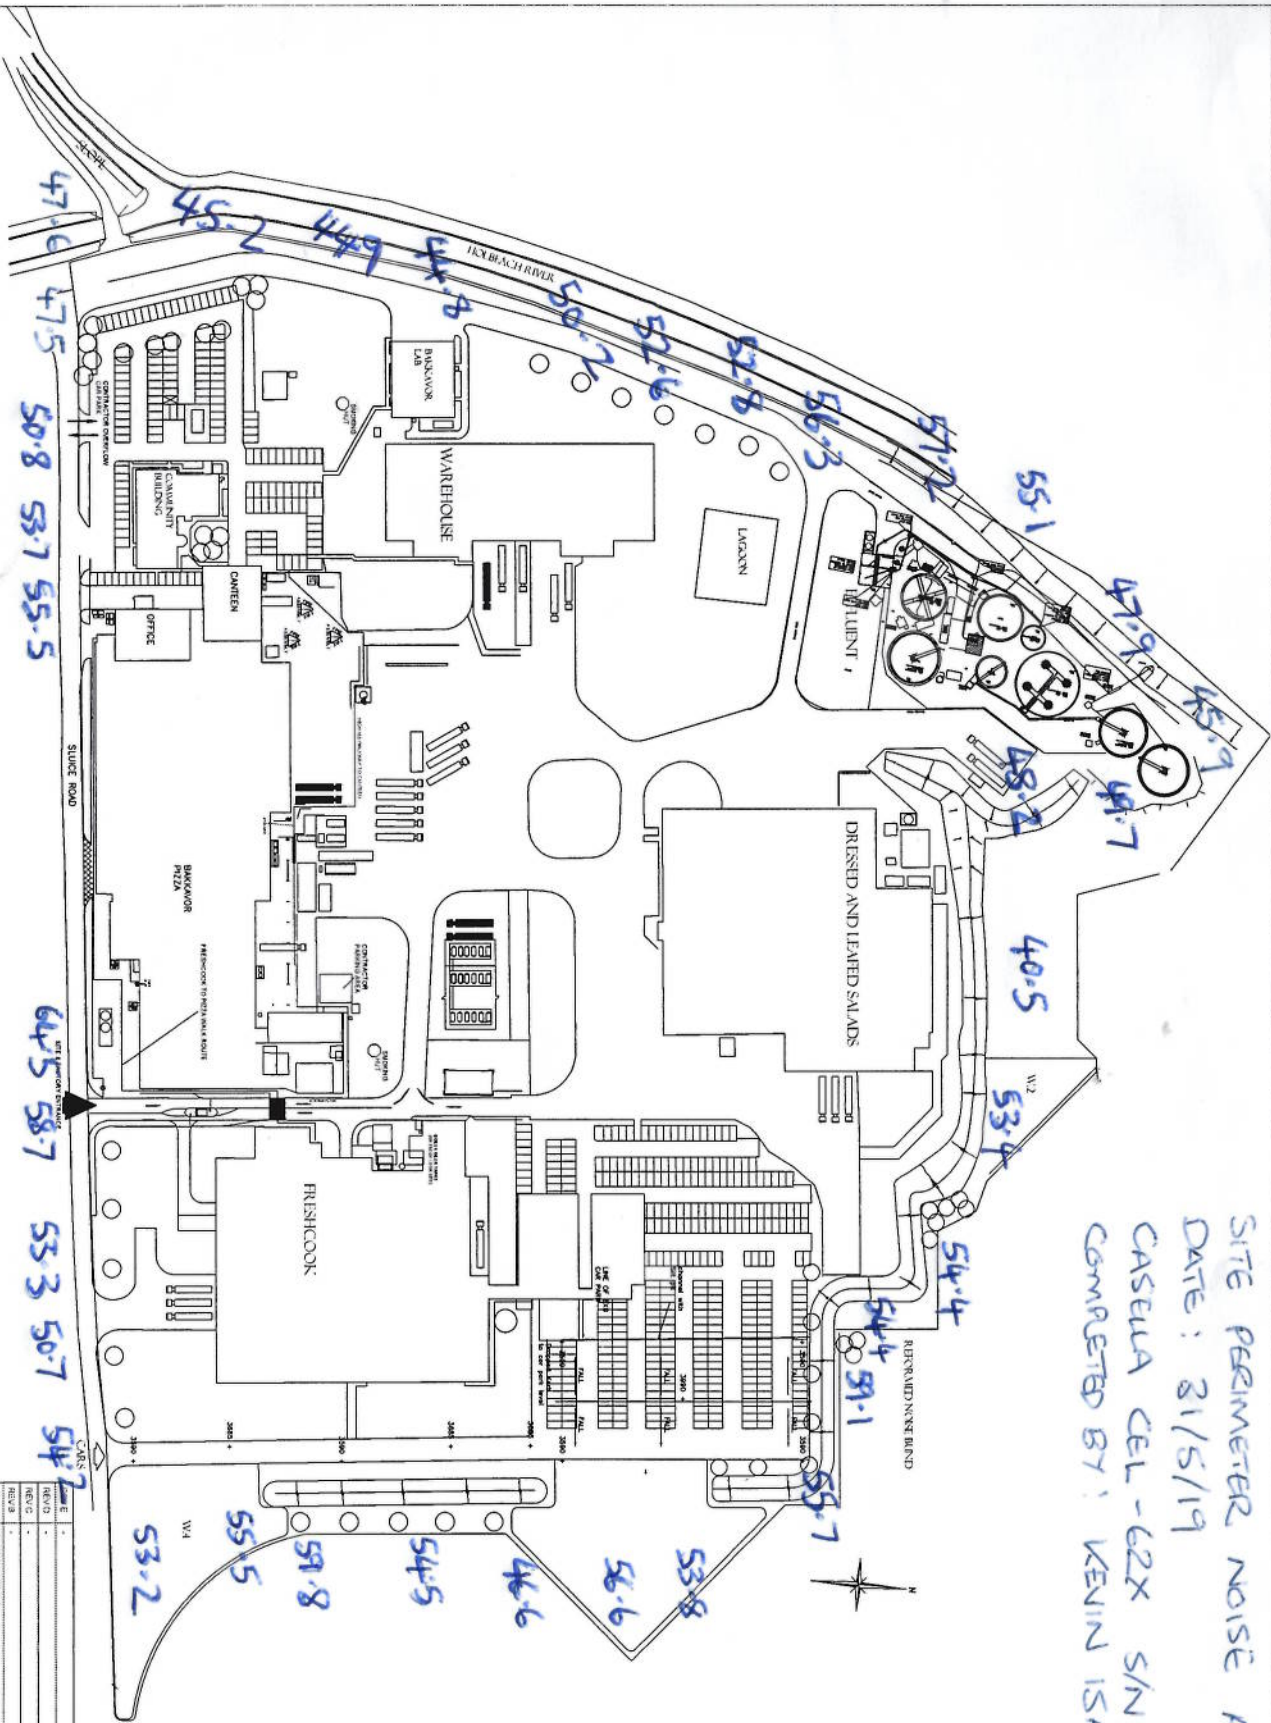


