


Notes:
 DO NOT SCALE FROM THIS DRAWING. USE FIGURED DIMENSIONS ONLY. IF IN DOUBT ASK.
 ALL DIMENSIONS ARE IN MILLIMETERS

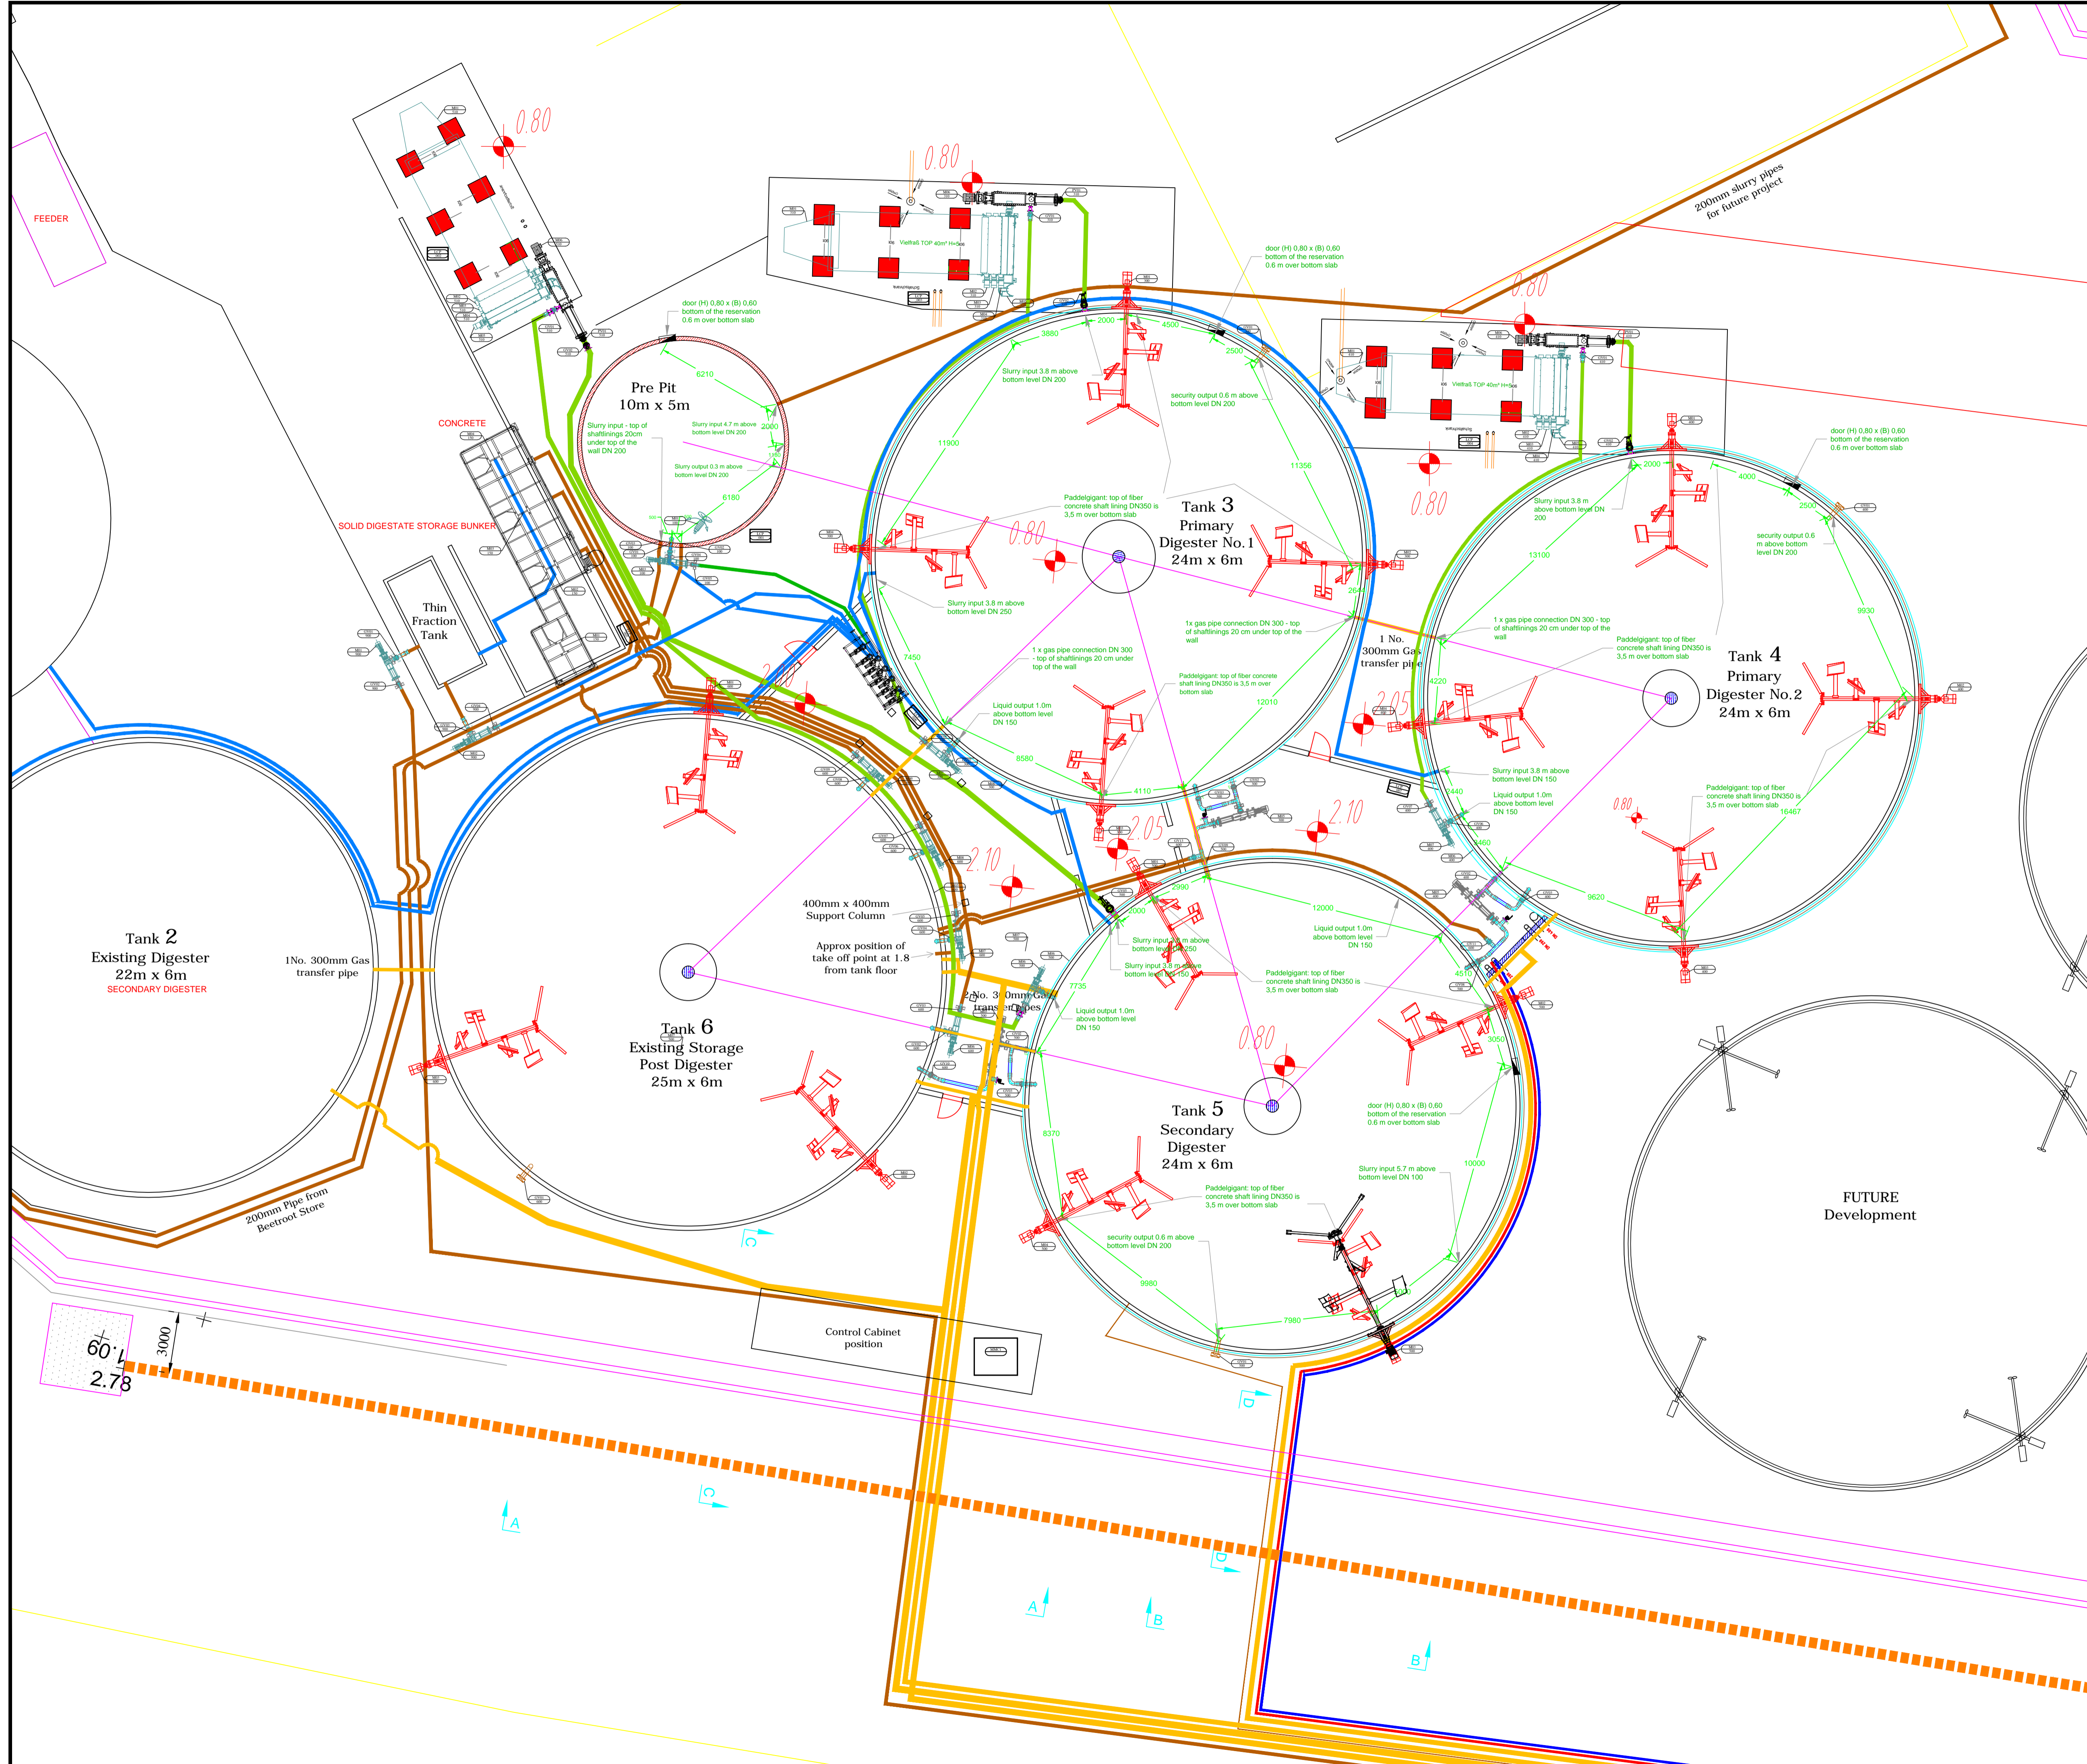

Rev.	Date	Description
C	01/07/2019	Updates per request
B	23/01/2019	From Design Meeting 22/01/19. Flare location & CHP lines
A	03/01/2019	Not For Construction, For Approval Only

CROWLEY ENGINEERING
 Mechanical Engineering Contractors
 Upper Glamire Bridge
 Co Cork
 Ireland
 Phone +353 21 439 66 66
 Fax +353 21 439 66 65
 Email info@crowley.ie
 Website www.crowley.ie

Client **MURROW AD PLANT - BIOCOW**
 Somerset Farm Enterprise

Project **ANAEROBIC DIGESTION PLANT**

Drawing Title **General Arrangement
 SHAFTLINING POSITIONS PLAN**

Drawn By Lee Whiteford | Proj No. 851040 | Job No. x
 Date 11/07/2018 | Scale 1:150 | Size A1

App'd By | Drawing no. | Tab | Rev.
 App'd Date | **GA851040-01C**

This document contains confidential and proprietary information of Crowley Engineering and the client thereof, and neither to be disclosed or distributed to others without written consent from Crowley Engineering