



- Legend**
- Fire Extinguisher
 - Fire Blanket
 - Fire Service Info Cabinet
 - Door Release
 - Fire Alarm Call Point
 - Fire Detection Camera
 - Smoke/Heat Detector
 - Emergency Exit
 - Emergency Lighting
 - Fire Alarm Sounder
 - Distribution Board/Electrical Panel
 - Main Fire Alarm Panel
 - Fire Suppression System Panel
 - Sprinkler System
 - First Aid
 - Plant
 - Hazard Area
 - Storage Area
 - Extraction
 - Surface Water Drainage
 - Foul Water Drainage
 - Water Supply
 - Power Cable

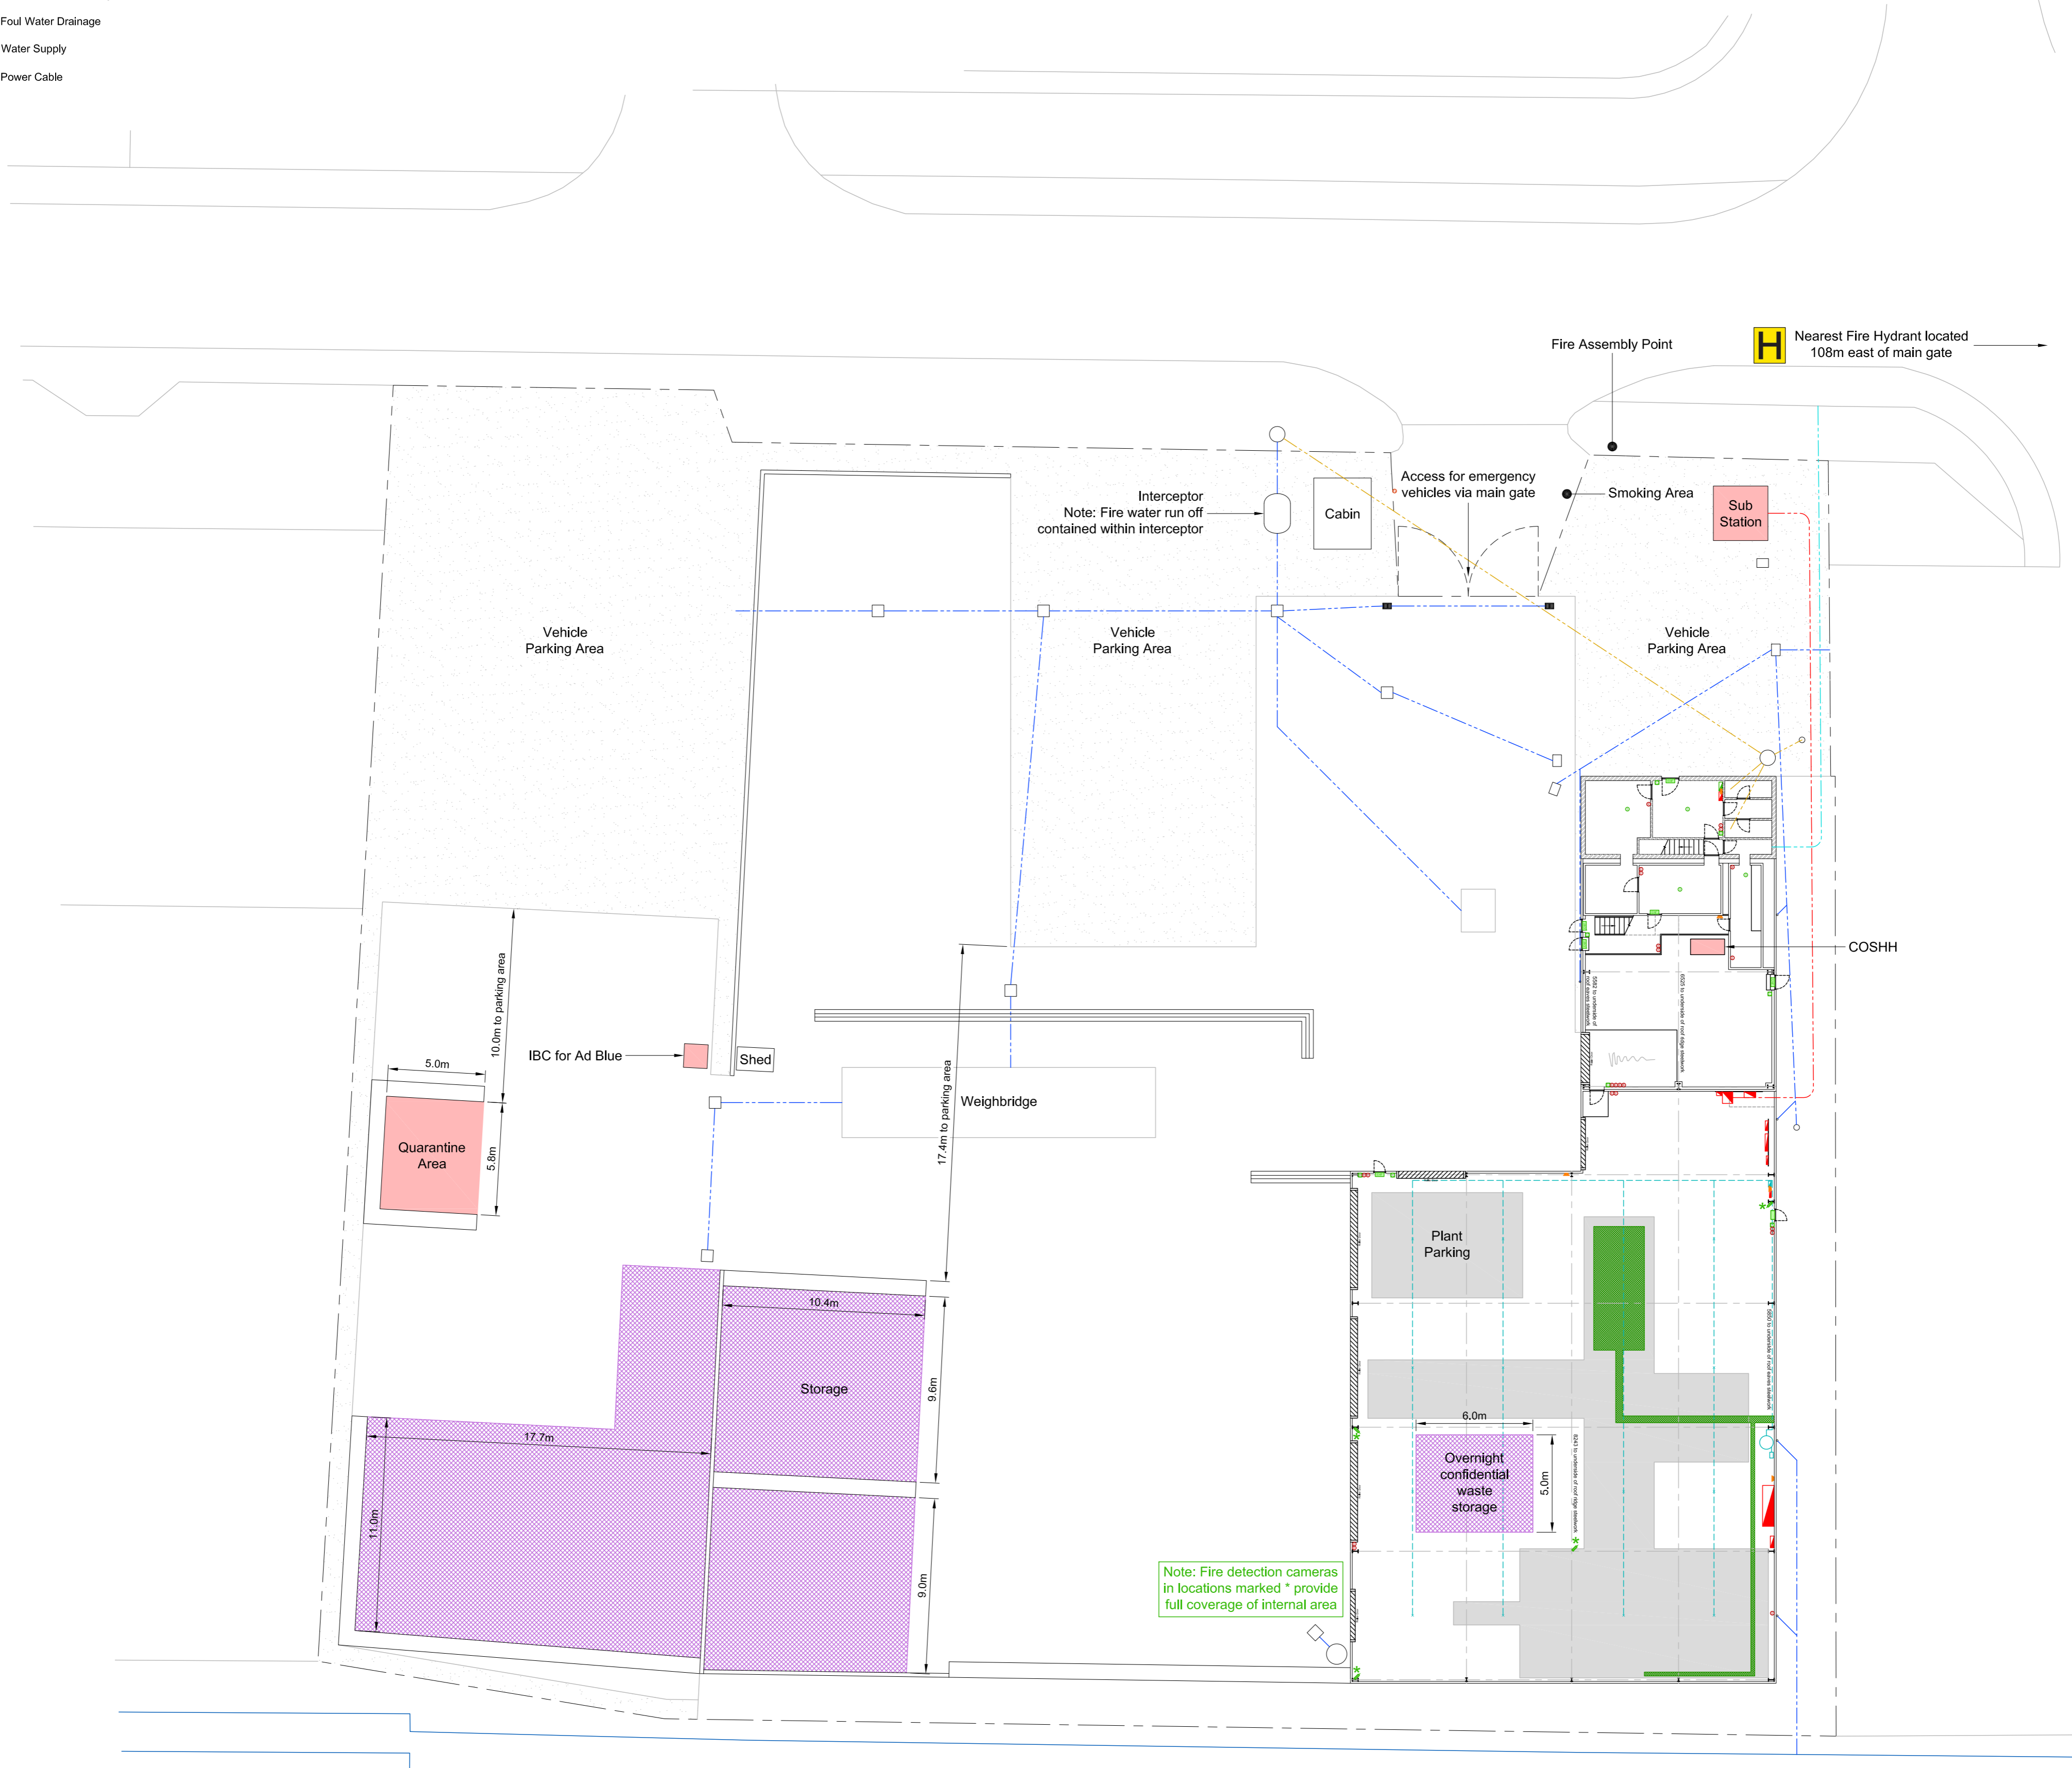

Note: Fire detection cameras in locations marked * provide full coverage of internal area

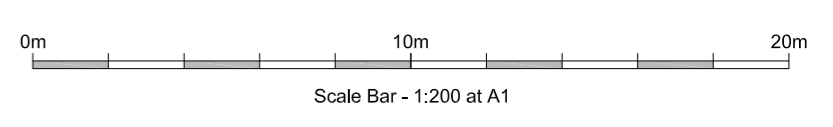

Datashredders Hostmoor Avenue Overall Site Layout

| | | |
|------------------------------|-----------------------|------------------------|
| drawn... BesidesCad Ltd | chk'd... R. Rimmer | appv'd... J. Knight |
| date... 18/05/22 | date... 18/05/22 | date... 18/05/22 |
| drawing no... 2007110/001 | | rev... A |