

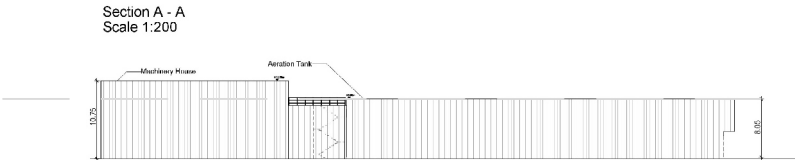


Existing View

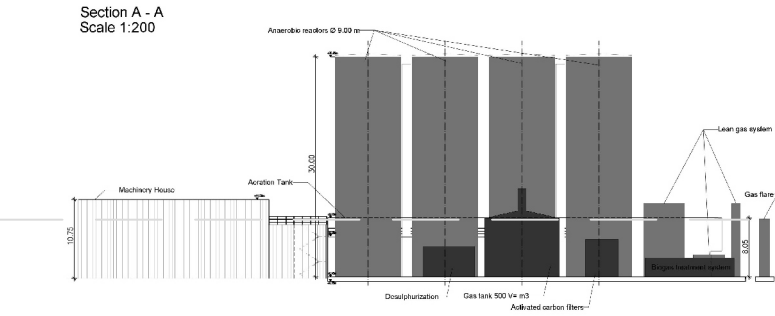

Photomontage

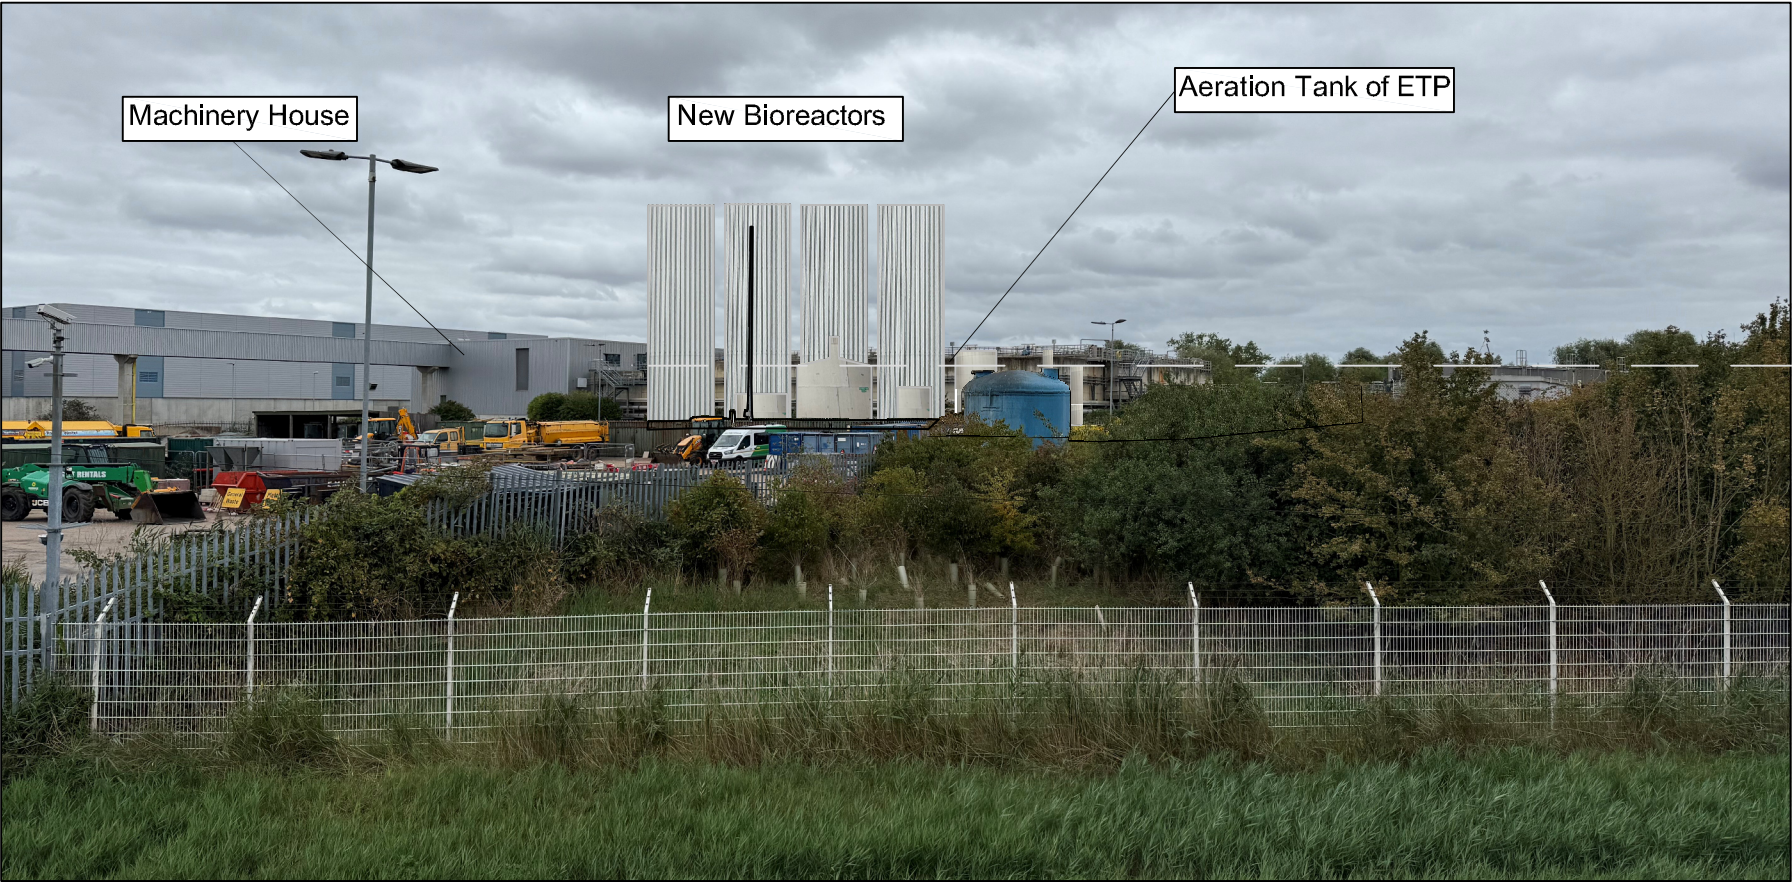

DESIGN



PCU Planning & Environmental
Consultants Ltd.
Carpenter Court 1 Maple Road, Bramhall,
Stockport, Cheshire, SK7 2DH
E pcu@pcuplanning.com

DRAWN: **JD**
CHECKED: **GJ**
APPROVED: **JO**

DATE
September 2025
FIGURE NO.
6-2

TITLE
ANAEROBIC TREATMENT SYSTEM -
UPGRADES TO EXISTING EFFLUENT TREATMENT PLANT
VIEWPOINT ASSESSMENT

CLIENT



PALM PAPER LTD
Former British Sugar Site,
Poplar Avenue, King's Lynn,
Norfolk, PE34 3AL