


DO NOT SCALE

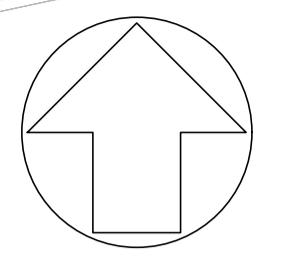

**SAFETY, HEALTH AND ENVIRONMENTAL INFORMATION**

IN ADDITION TO THE HAZARDS / RISKS NORMALLY ASSOCIATED WITH THE TYPES OF WORK DETAILED ON THIS DRAWING, NOTE THE FOLLOWING:

ITEM	HAZARD	RISK


IT IS ASSUMED THAT ALL WORKS WILL BE CARRIED OUT BY A COMPETENT CONTRACTOR WORKING, WHERE APPROPRIATE, TO AN APPROVED METHOD STATEMENT

**NOTES**

- DO NOT SCALE FROM THIS DRAWINGS
- ALL MEASUREMENTS ARE IN METERS UNLESS STATED OTHERWISE

**KEY:**

- LANDFILL BOUNDARY
- PHASE A
- PHASE B
- PHASE C
- PHASE D
- PHASE E
- PHASE F
- PHASE G
- PHASE H
- PROPOSED SURFACE CONTOURS
- FLOOD ZONE 2 EXTENT

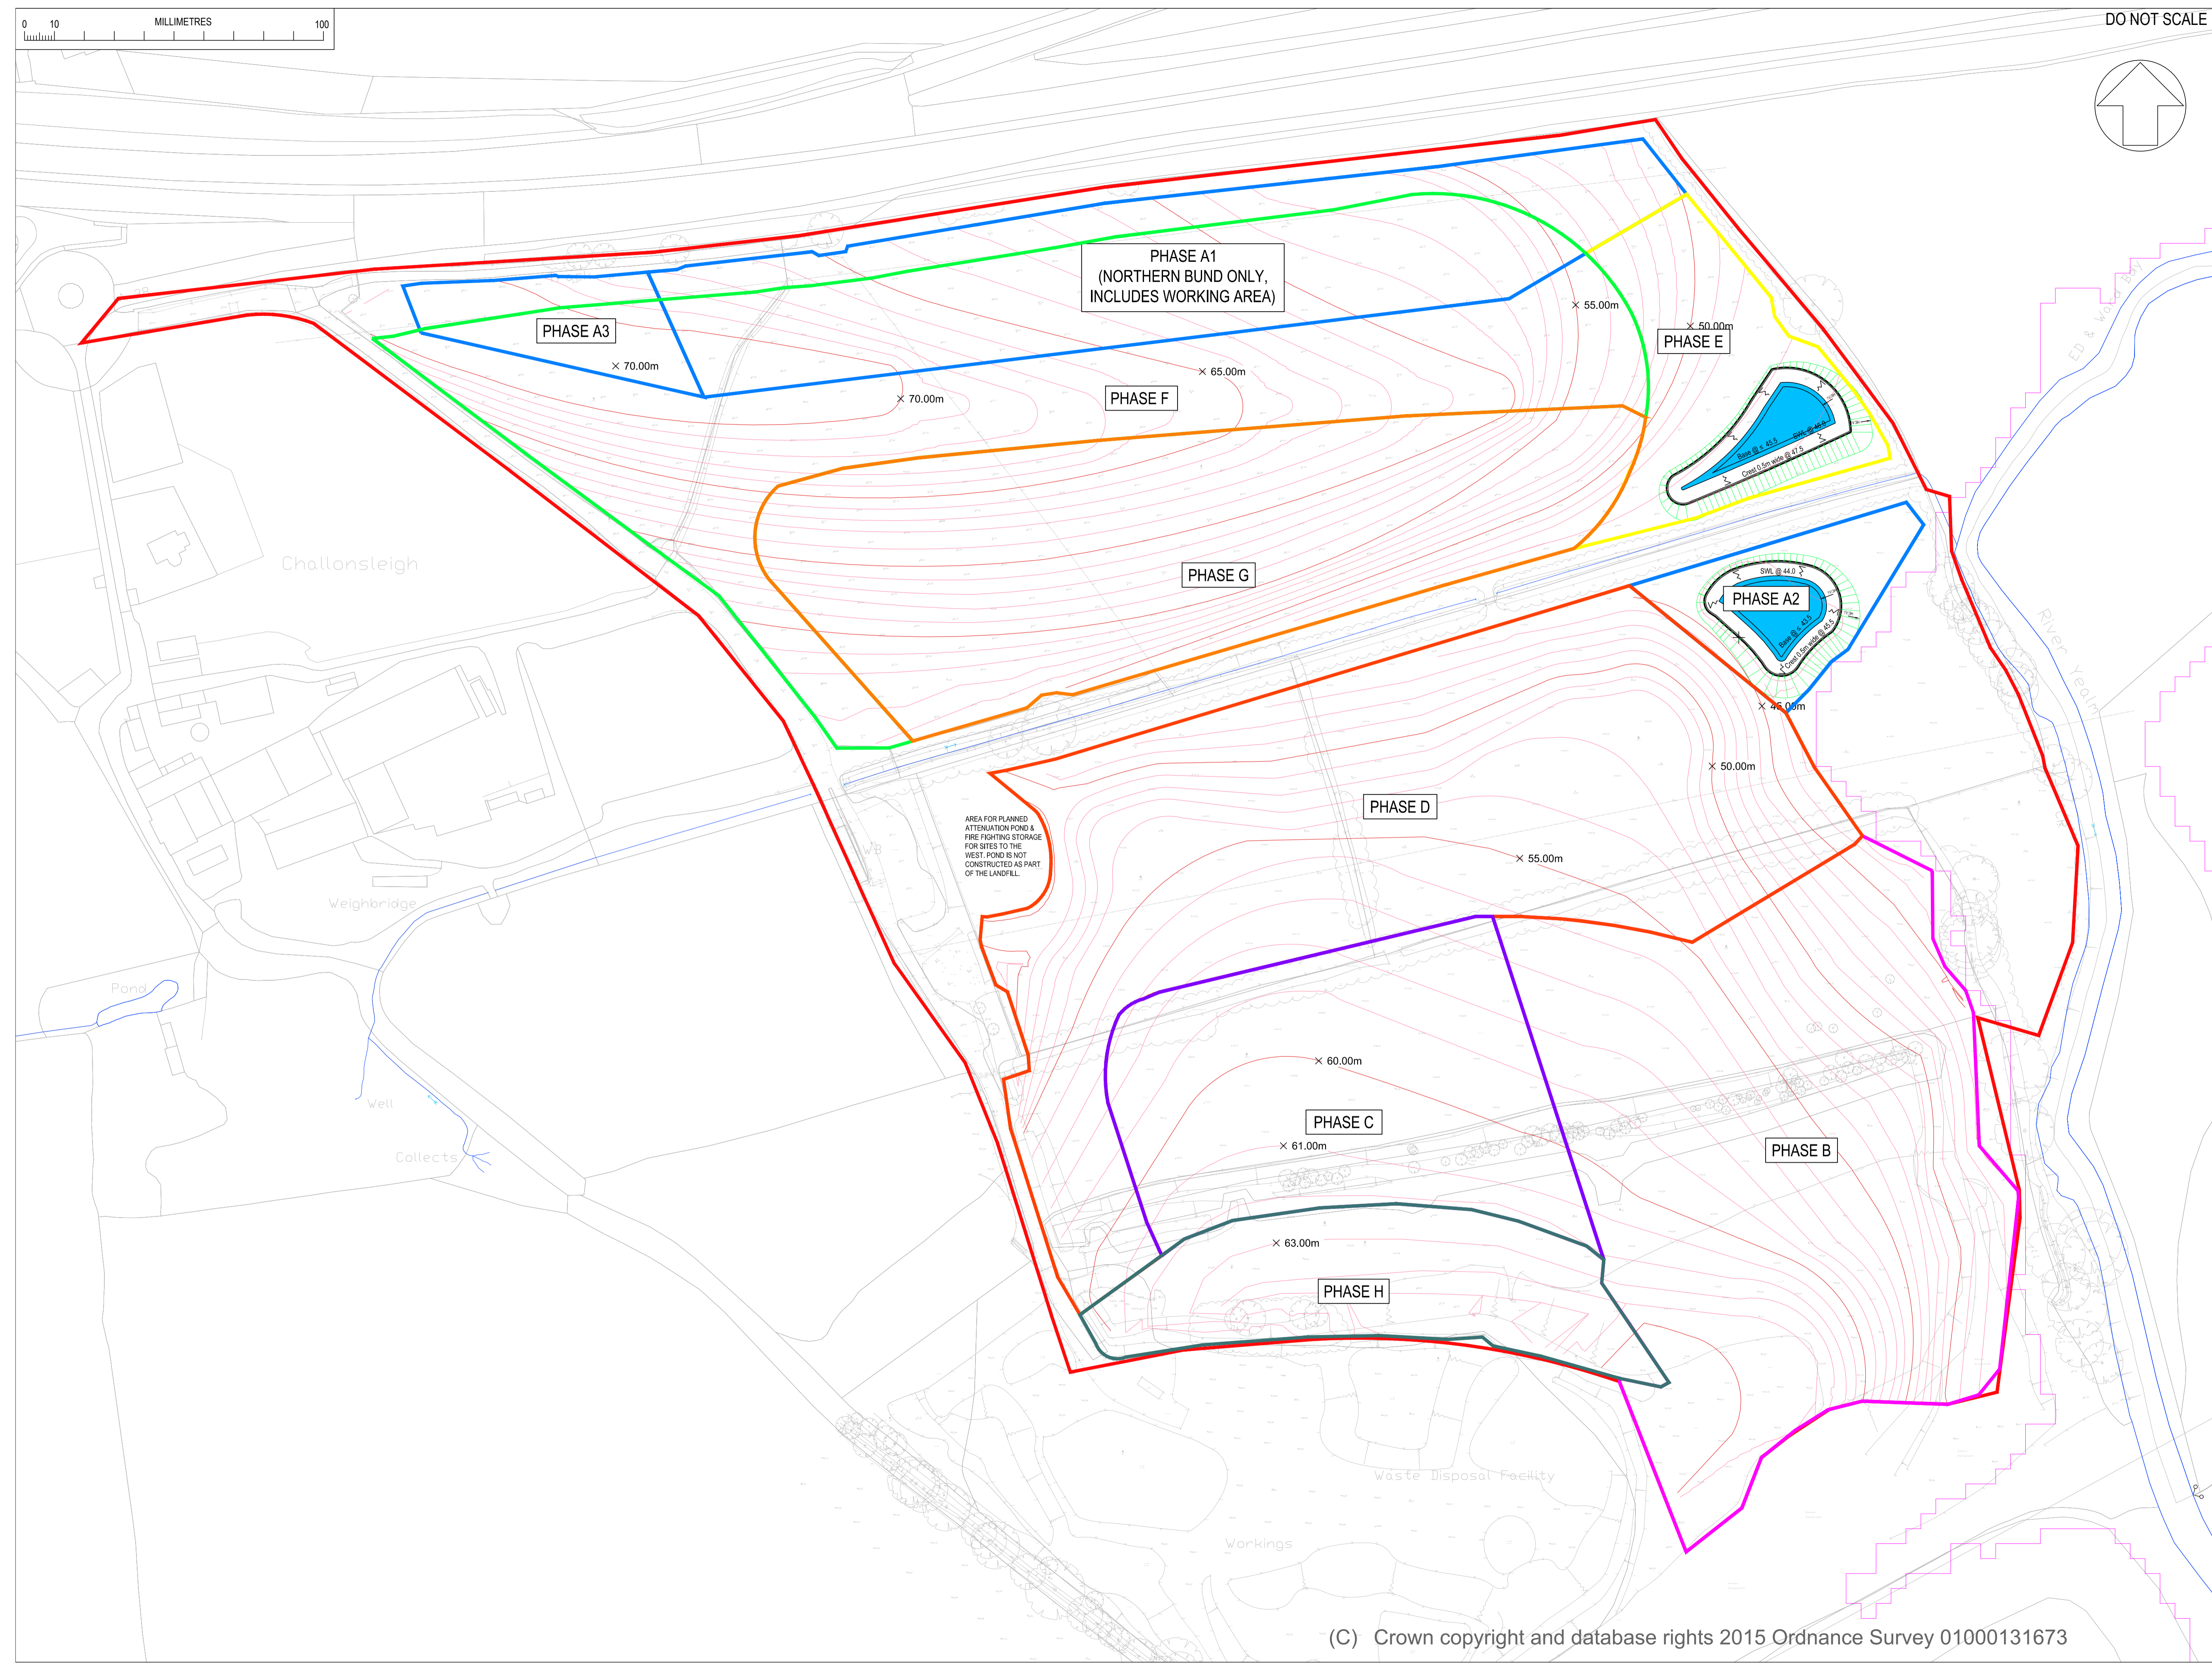

AREA FOR PLANNED ATTENUATION POND & FIRE FIGHTING STORAGE FOR SITES TO THE WEST. POND IS NOT CONSTRUCTED AS PART OF THE LANDFILL.

P02	Phasing updated.	TSM	1/12/21	ATF	ATF
REV	DESCRIPTION	BY	DATE	CHKD	AUTH
DRAWING STATUS:					SUITABILITY:
FOR INFORMATION					S2

**ATKINS**

Atkins Limited  
The Octagon  
Pynes Hill Court  
Rydon Lane  
Exeter, EX2 5AZ  
England

Telephone +44(0)1392 352 800  
Fax +44(0)1392 352 999  
www.atkinsglobal.com

CLIENT:  
**DDE(SW) LIMITED**

PROJECT:  
Challonsleigh Farm,  
Smithaleigh, nr Ivybridge, Plymouth, PL7 5AX  
Inert Landfill

TITLE:  
SITE LAYOUT AND WASTE PLAN

SCALE:	ORIGINAL SIZE	DESIGNED:	DRAWN:	CHECKED:	AUTHORISED:
1:1000	A1	TSM	TSM	ATF	ATF
OFFICE:	DATE:	DATE:	DATE:	DATE:	DATE:
EXETER	Nov 2020	Mar 2021	06/04/2021	06/04/2021	

DRAWING NUMBER:	REV:
5149237-ATK-DR-C-DESSD4	P02