


VAIL Permitted Installation Process Flow Diagram Rev 1.0

B110 Clean Bay

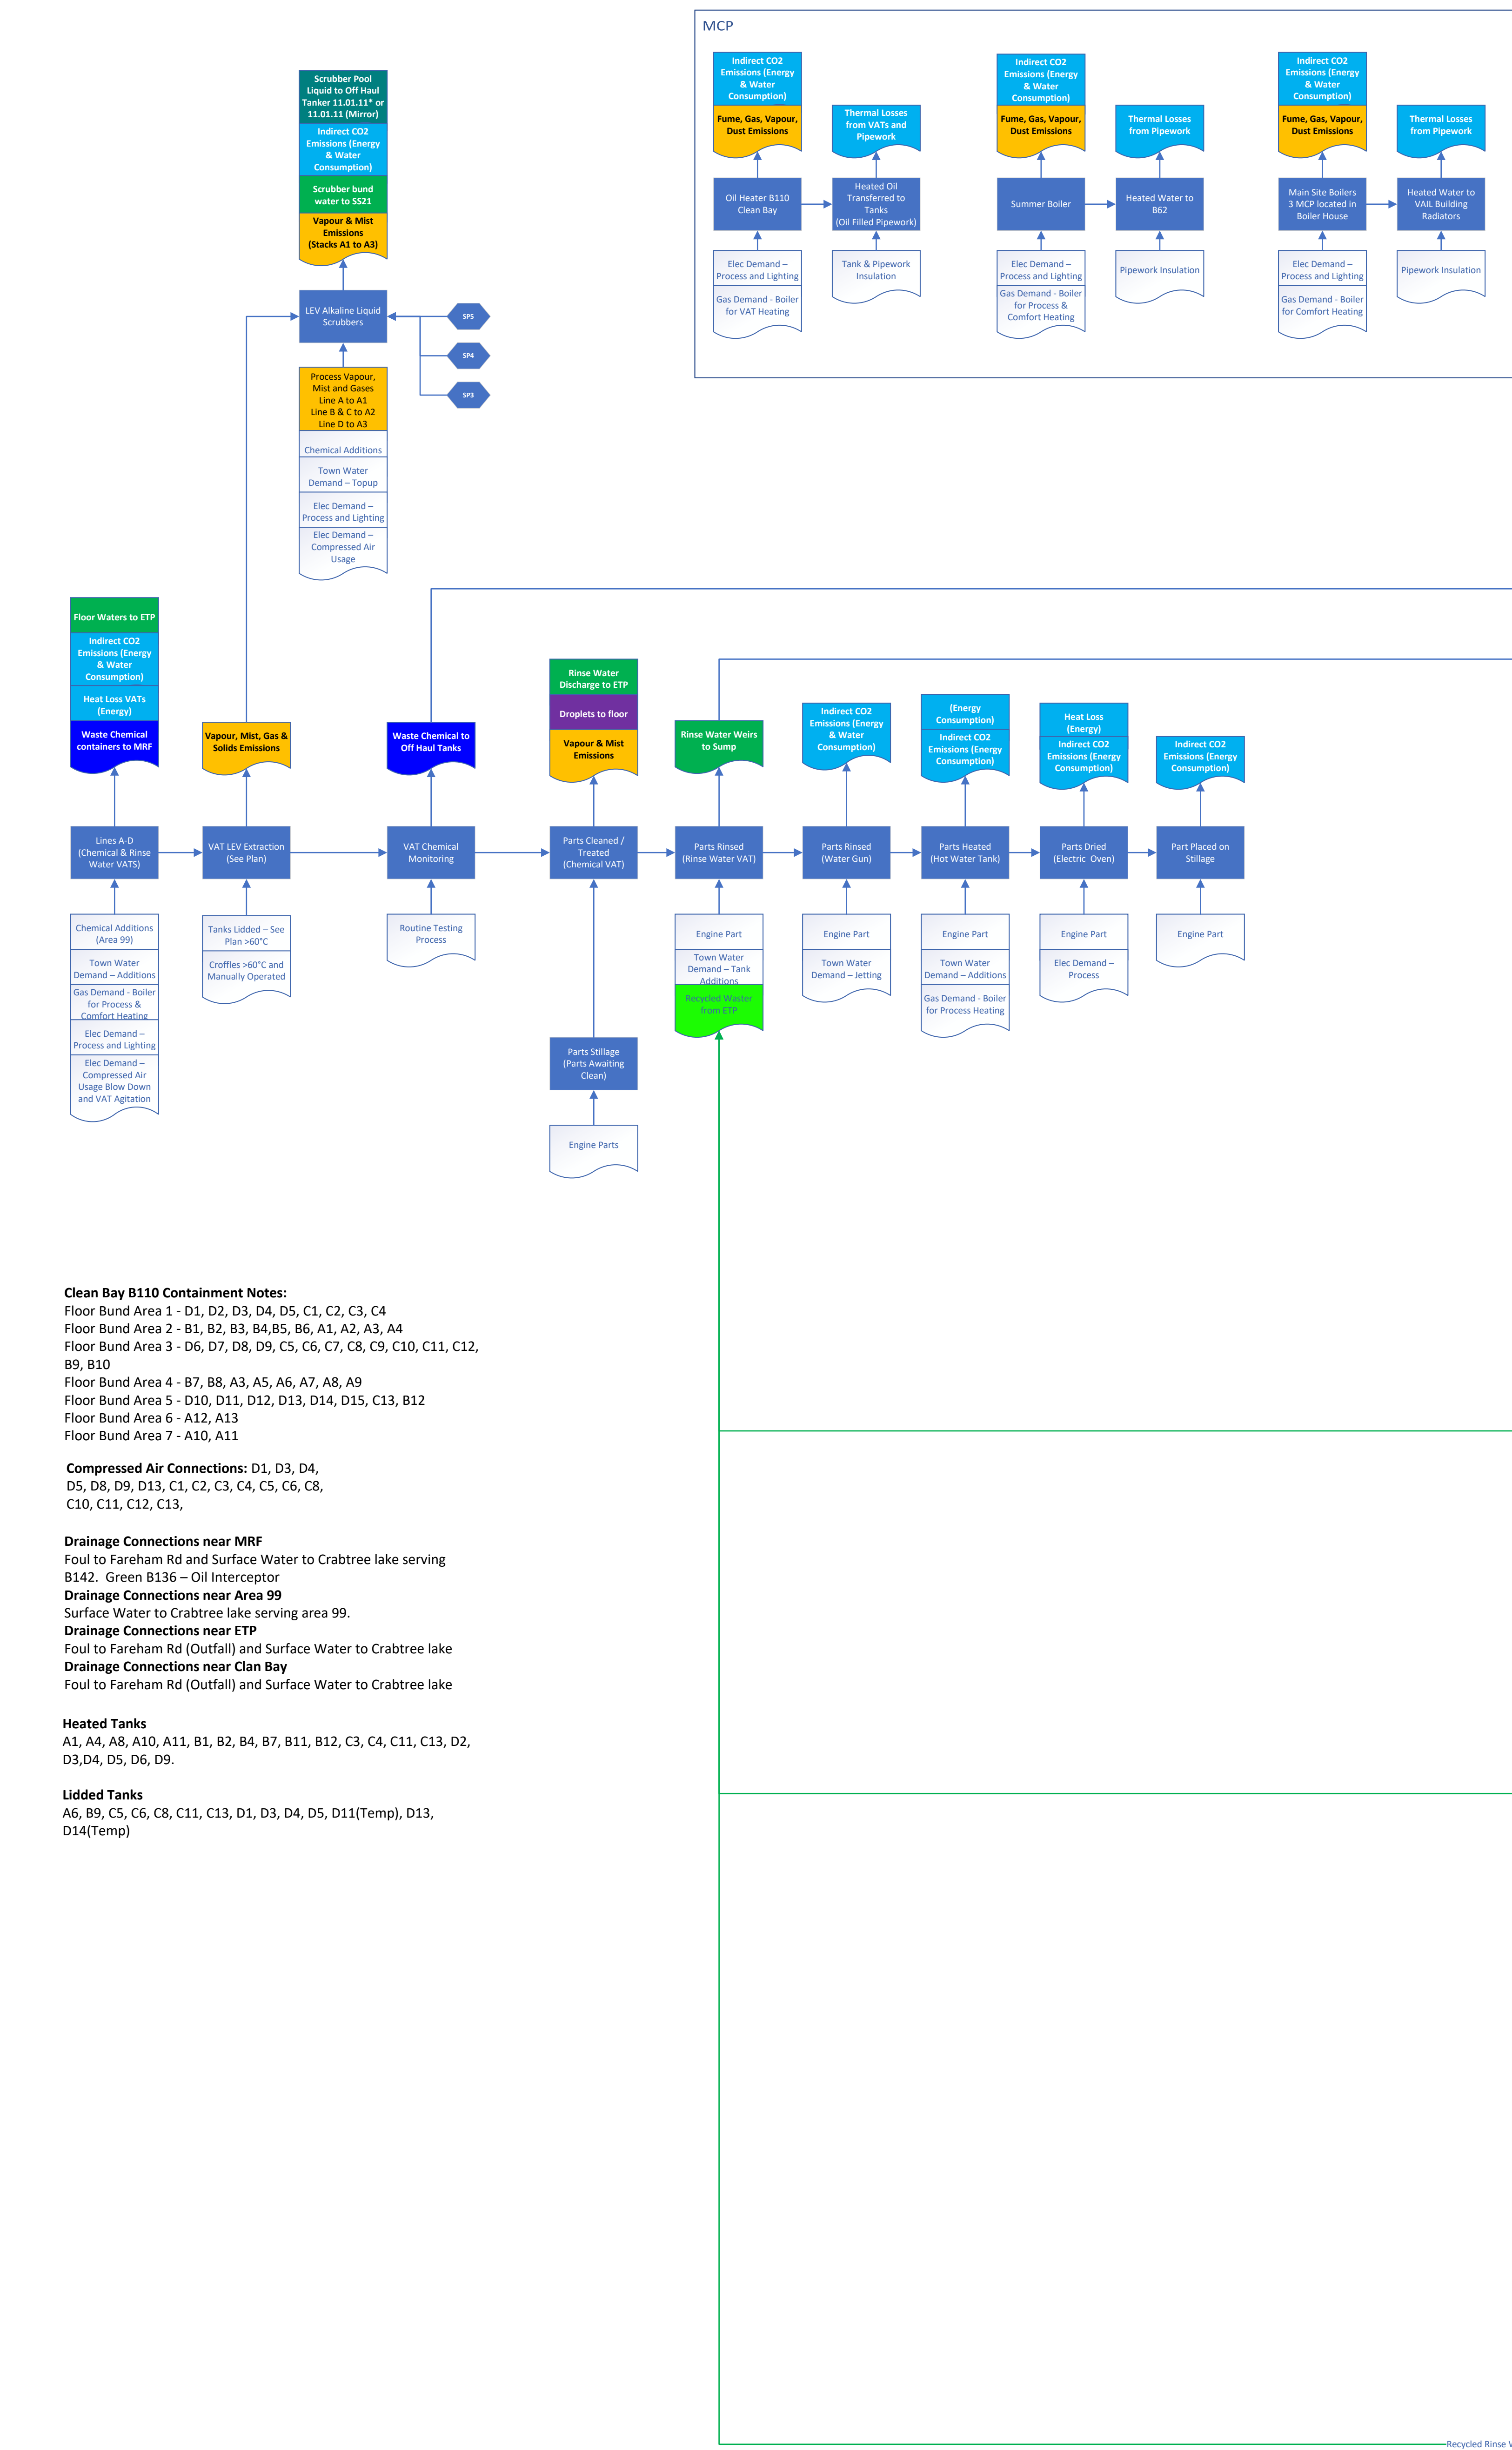

B97 Effluent Treatment Plant

