


# Budds Farm STC Process flow diagram

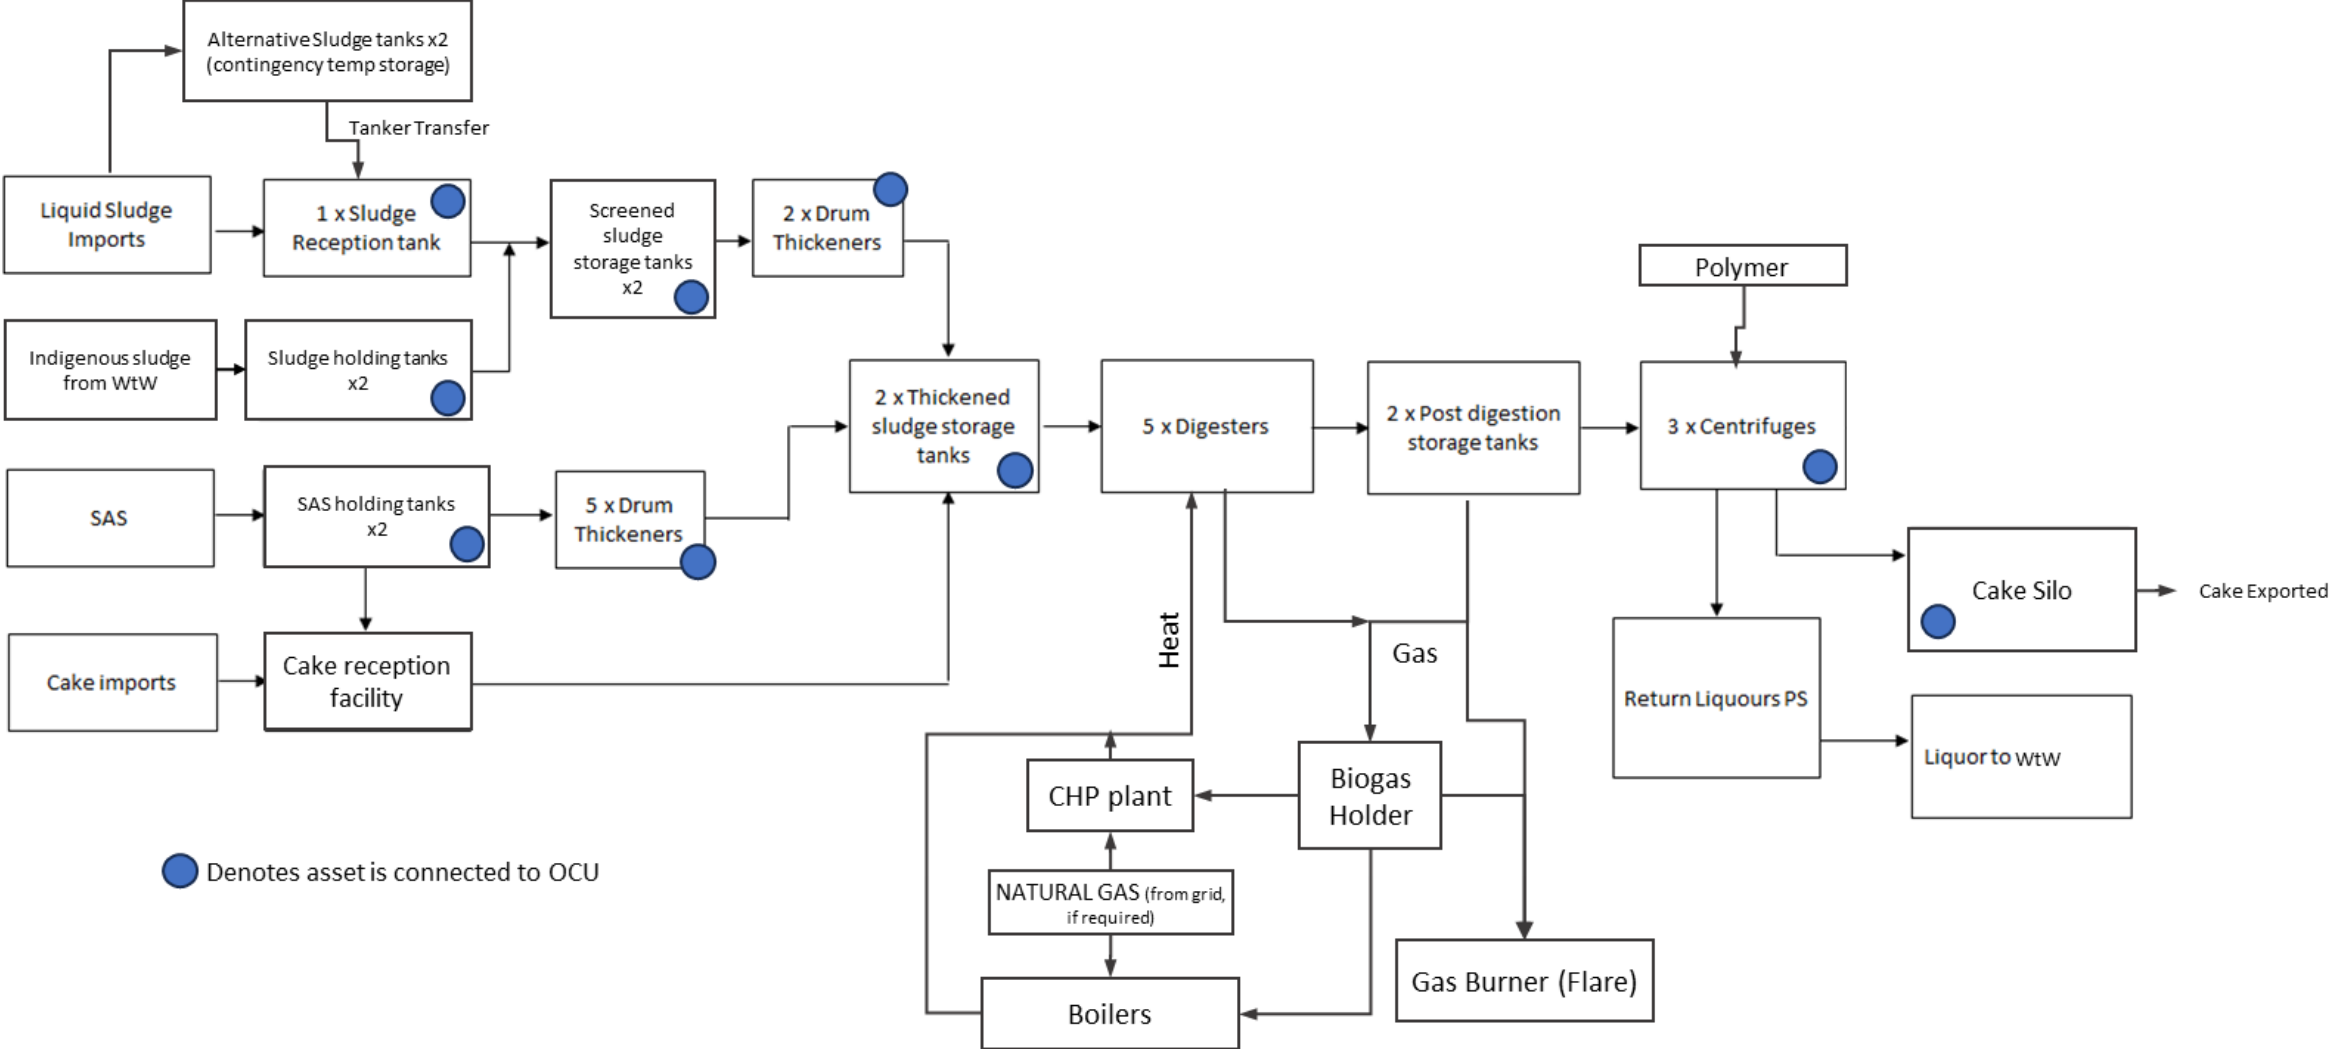

# Budds Farm WtW Process flow diagram

