
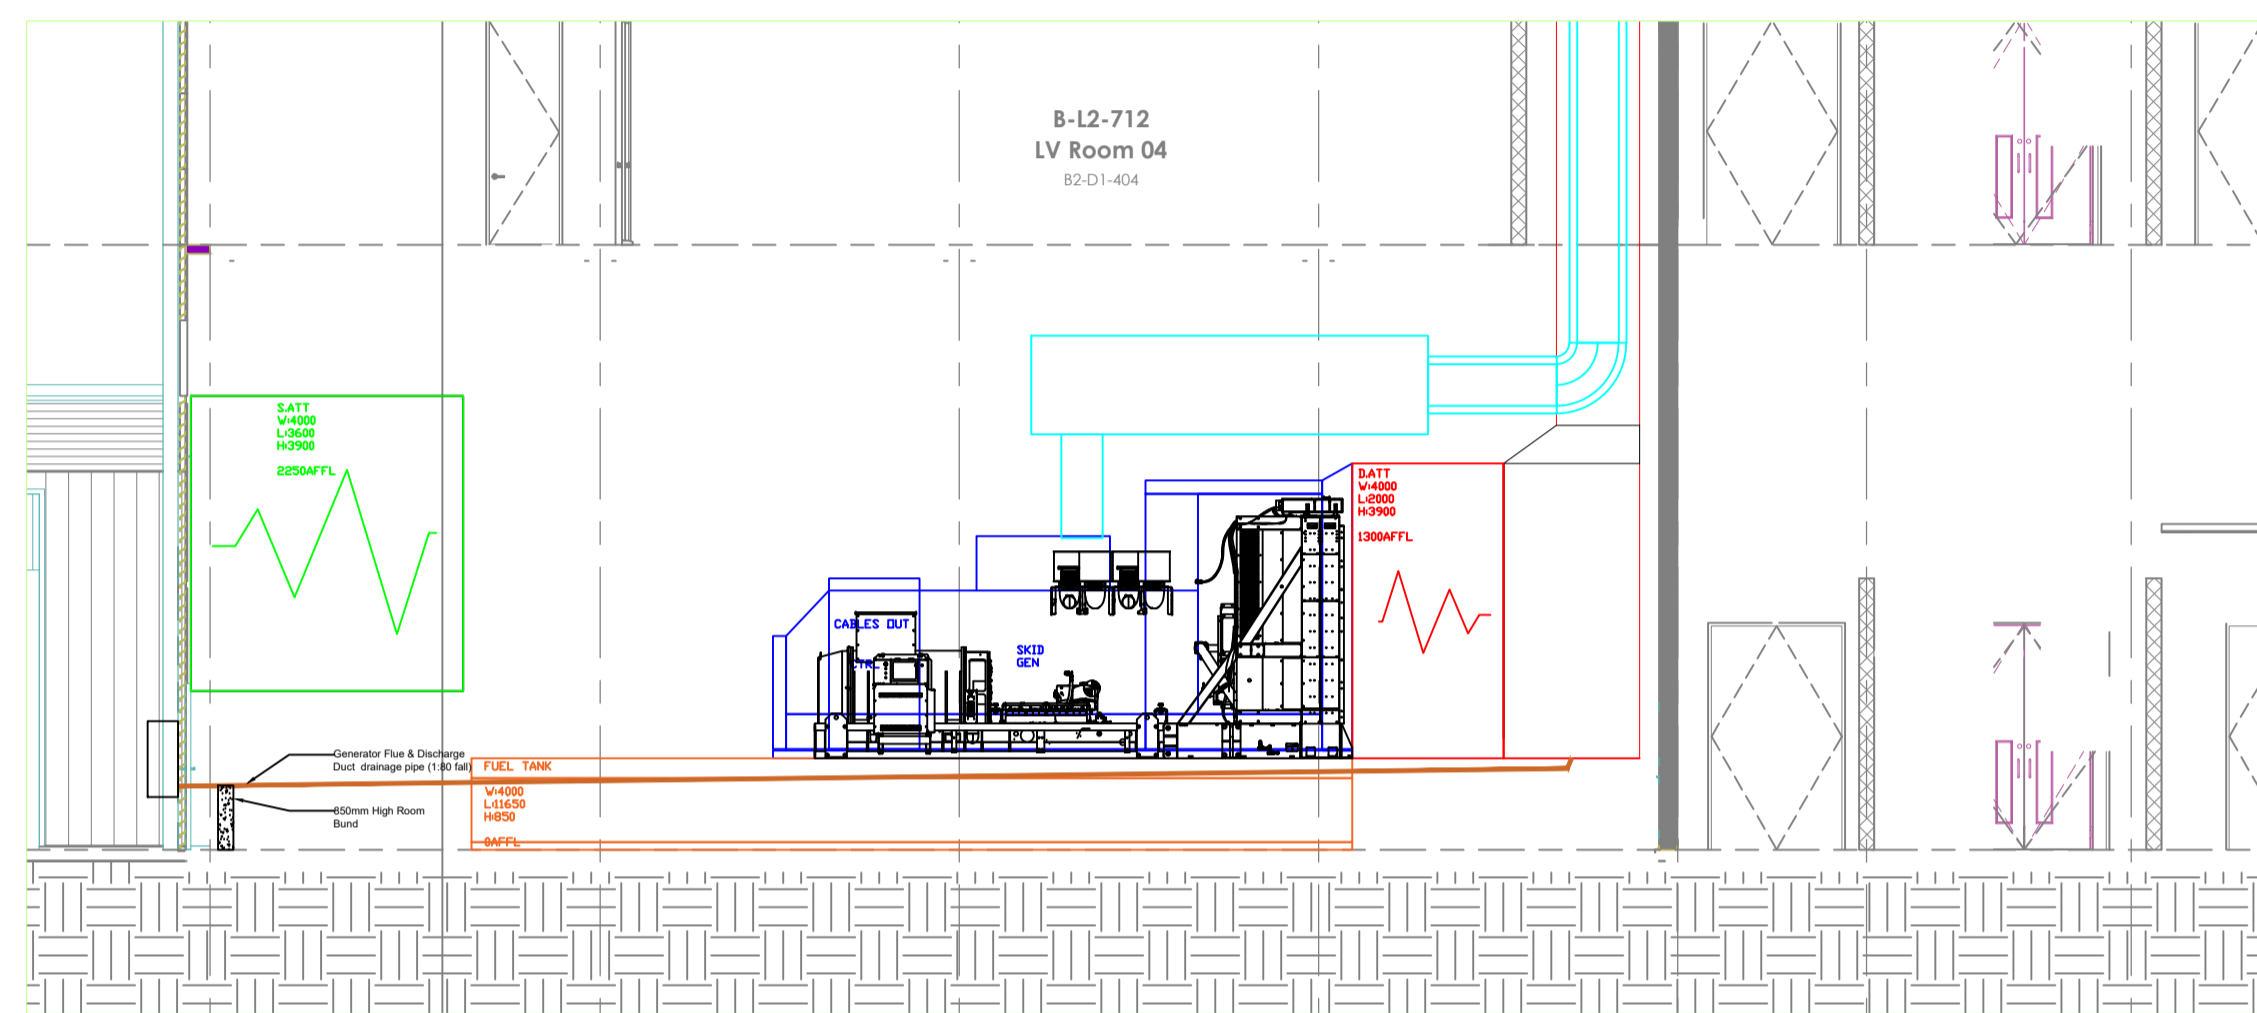


IN ABEYANCE; AWAITING FACADE SCOPE DETAILS

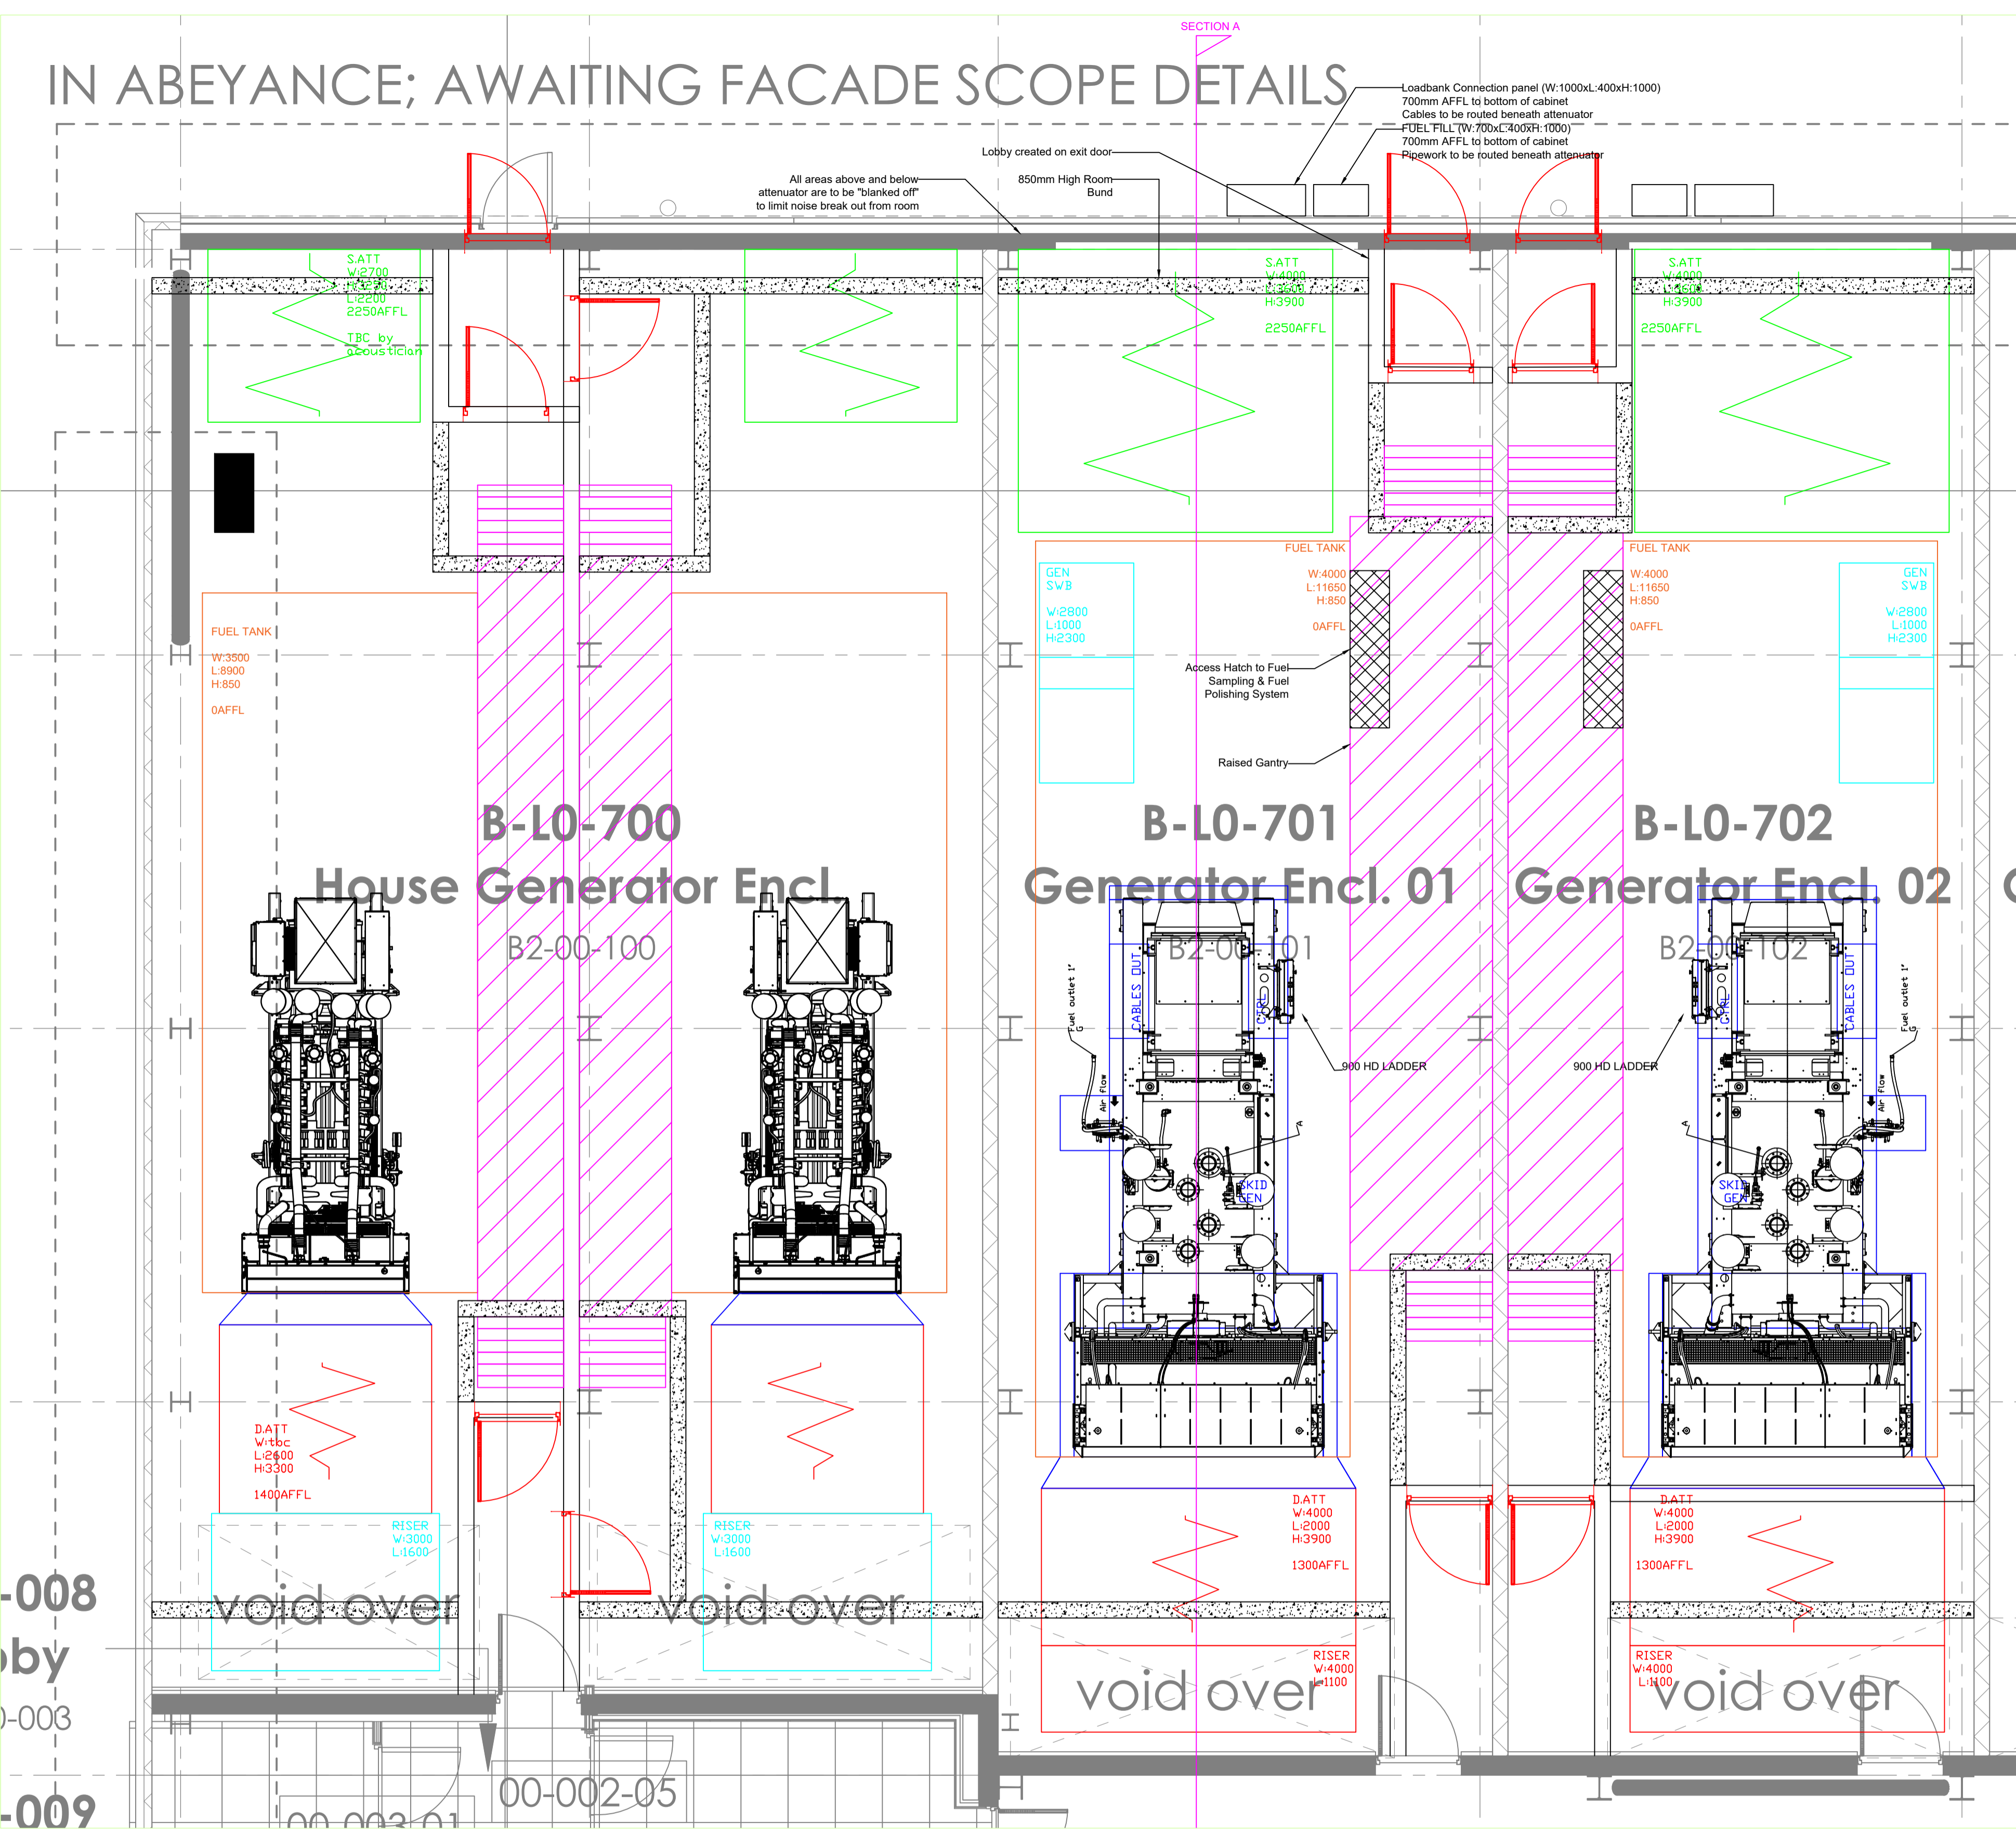

NTT LON1B
 RED Generator Room Sketch
 Date: 24/08/2023
 By: DCW
 Rev: P01