
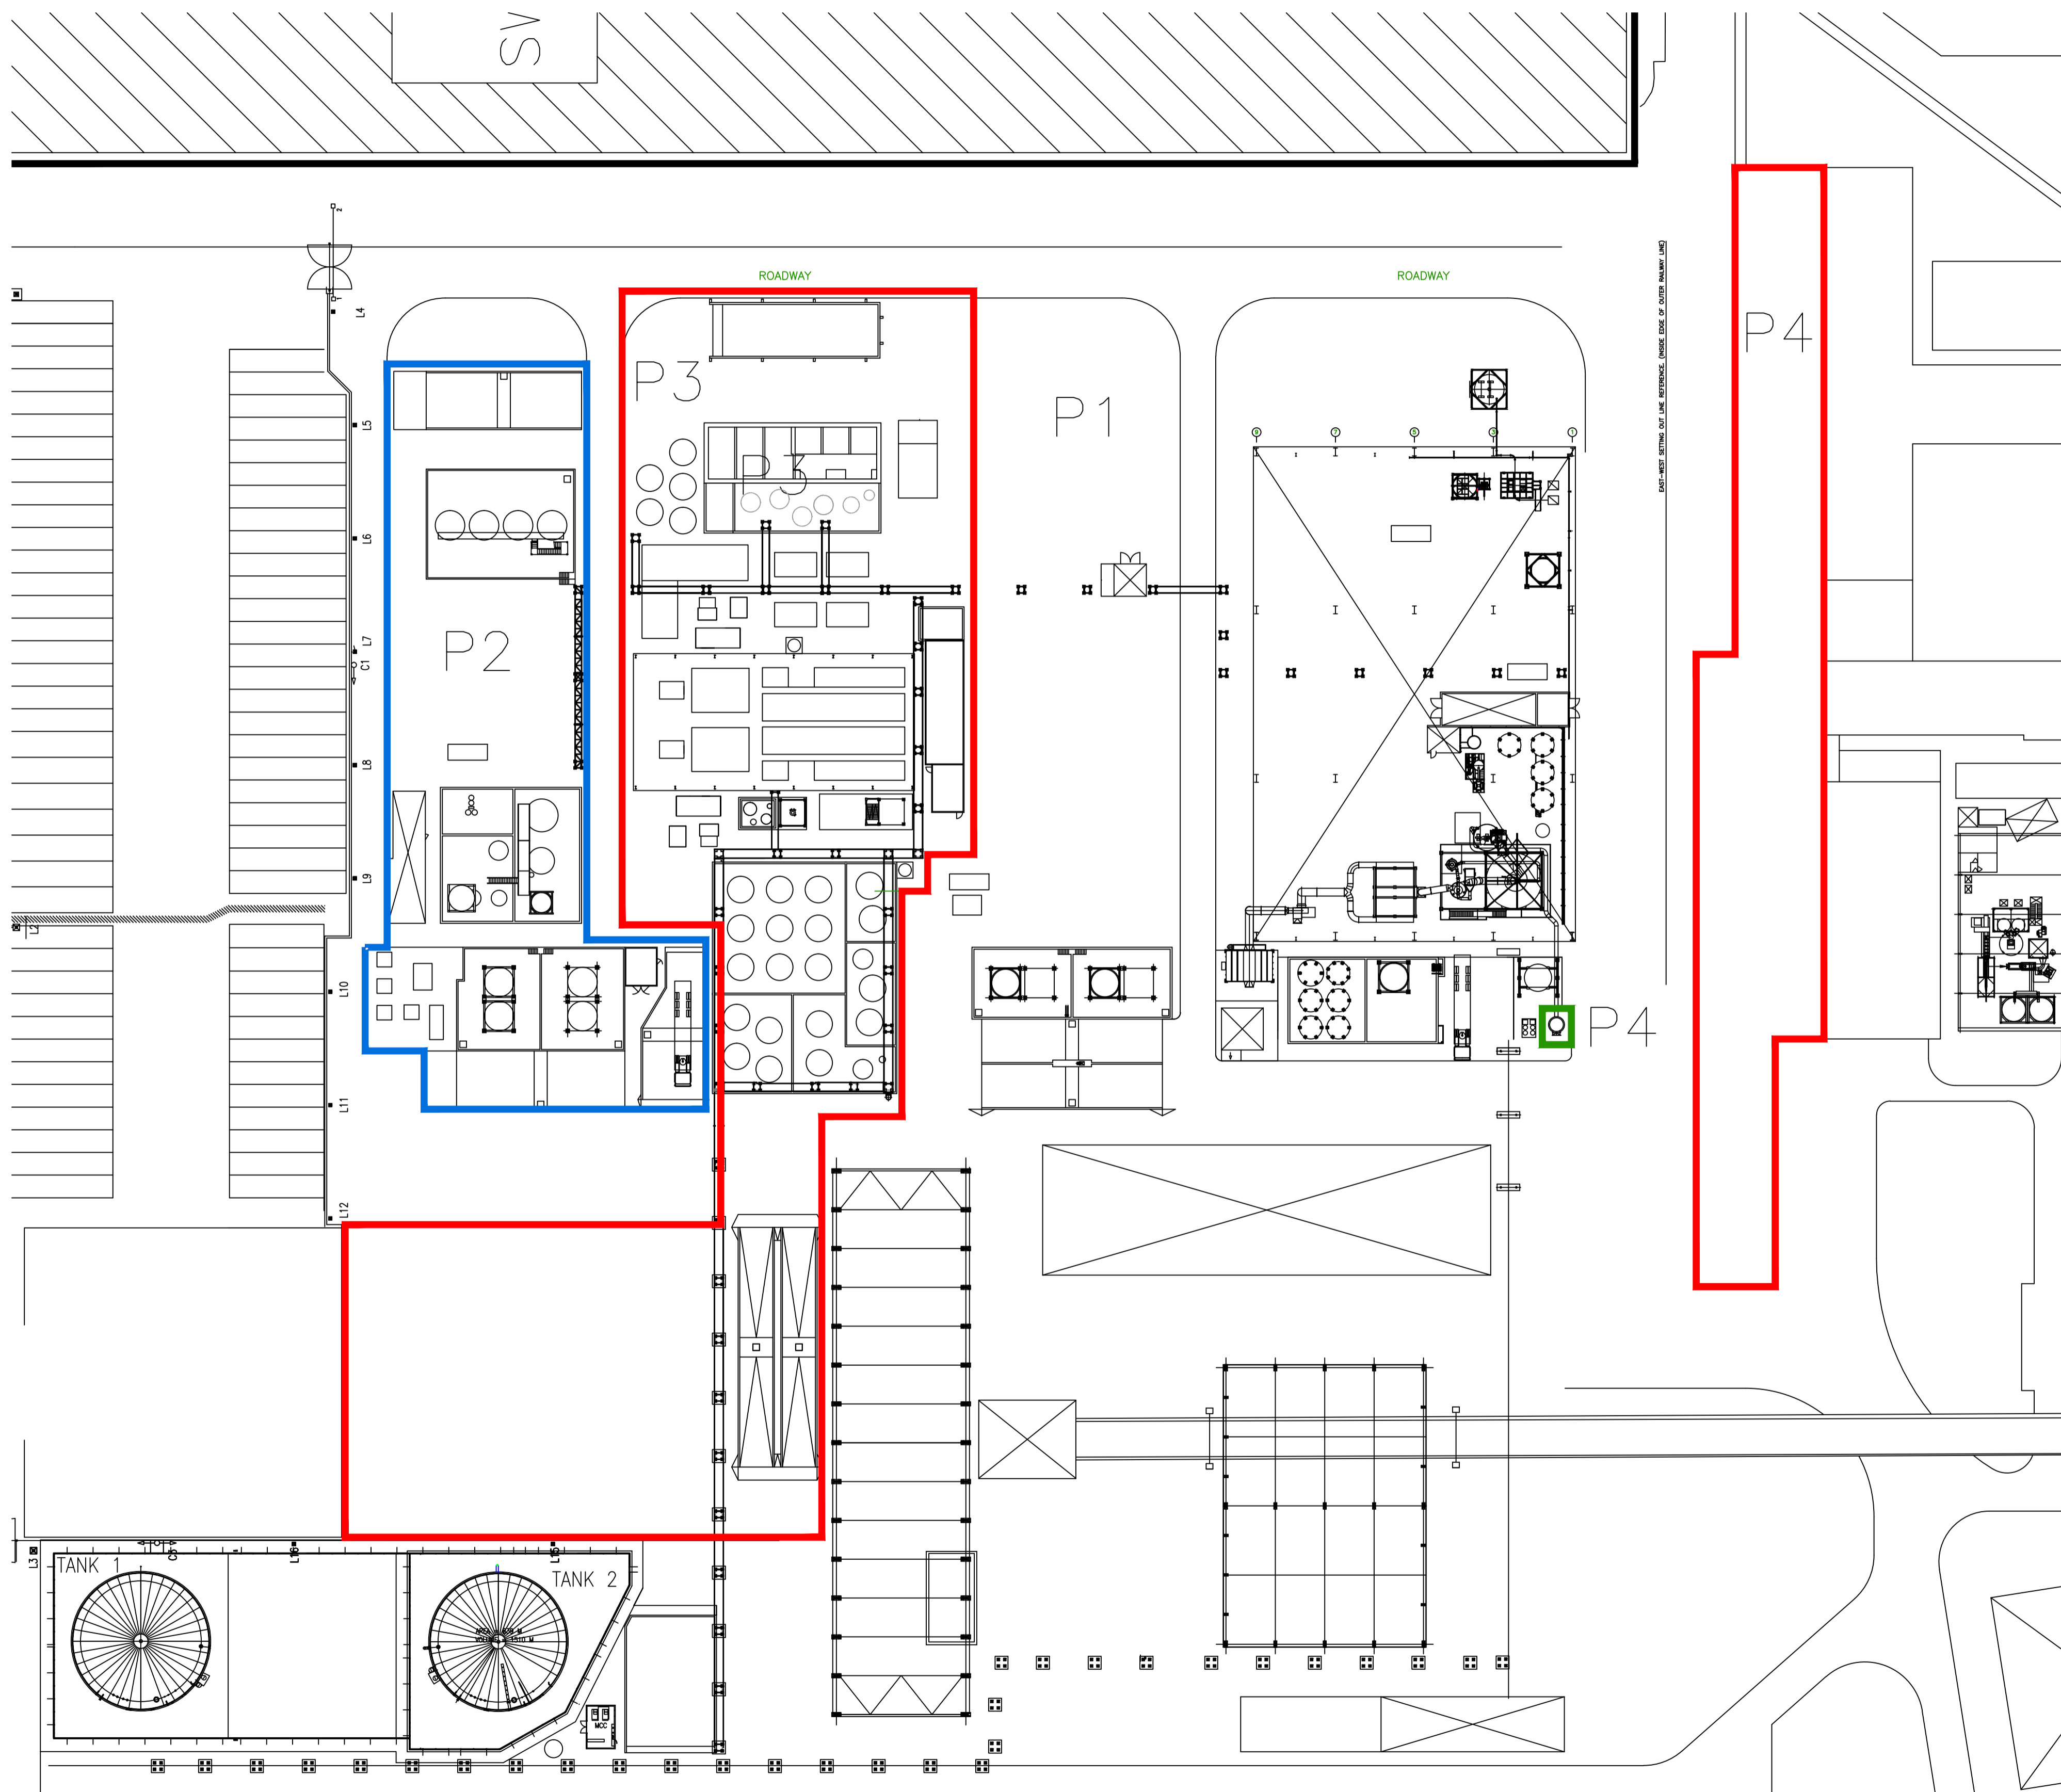


ICL CONFIDENTIAL

ICL CONFIDENTIAL

IMPORTANT...THIS DRAWING HAS BEEN PRODUCED ON CAD AND MUST NOT BE ALTERED MANUALLY

IMPORTANT...THIS DRAWING HAS BEEN PRODUCED ON CAD AND MUST NOT BE ALTERED MANUALLY

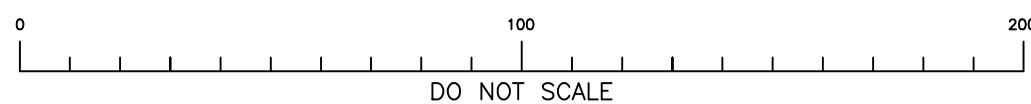

ISSUE	EC NUMBER	REVISIONS	DRAWN	DATE	CHECK	DATE	PROJ	DATE	MECH	DATE	ELECT	DATE	CIVIL	DATE	ISSUE	EC NUMBER	REVISIONS	DRAWN	DATE	CHECK	DATE	PROJ	DATE	MECH	DATE	ELECT	DATE	CIVIL	DATE
D		P4 EMISSION STACK ADDED	DRL	08.08.14																									
C		CHLOR-ALKALI DETAILS AND CAUSTIC EVAPORATOR ADDED	DRL	08.08.14																									
B		CHLOR-ALKALI PLANT ADDED	DRL	09.11.13																									
A		FIRST ISSUE	DRL	22.11.10																									

THIS DRAWING IS THE PROPERTY OF INDUSTRIAL CHEMICALS GROUP LIMITED AND ITS SUBSIDIARY COMPANIES AND MUST NOT BE USED FOR ANY PURPOSE DETRIMENTAL TO THE INTERESTS OF INDUSTRIAL CHEMICALS GROUP LIMITED OR ITS SUBSIDIARY COMPANIES. ITS CONTENTS ARE NOT TO BE DISCLOSED TO ANY THIRD PARTY EITHER WHOLLY OR IN PART WITHOUT THE CONSENT OF INDUSTRIAL CHEMICALS GROUP LIMITED OR ITS SUBSIDIARY COMPANIES.

SCALE	1:400	TITLE	APPENDIX C2 5gii	DRAWING NO.	EN 03137
DATE		FILE LOCATION	EAIPPC: PERMIT BJ 7298 IF V005, WEST THURROCK SITE	JOB NO.	
ISSUE		ISSUE D		ISSUE	AD