


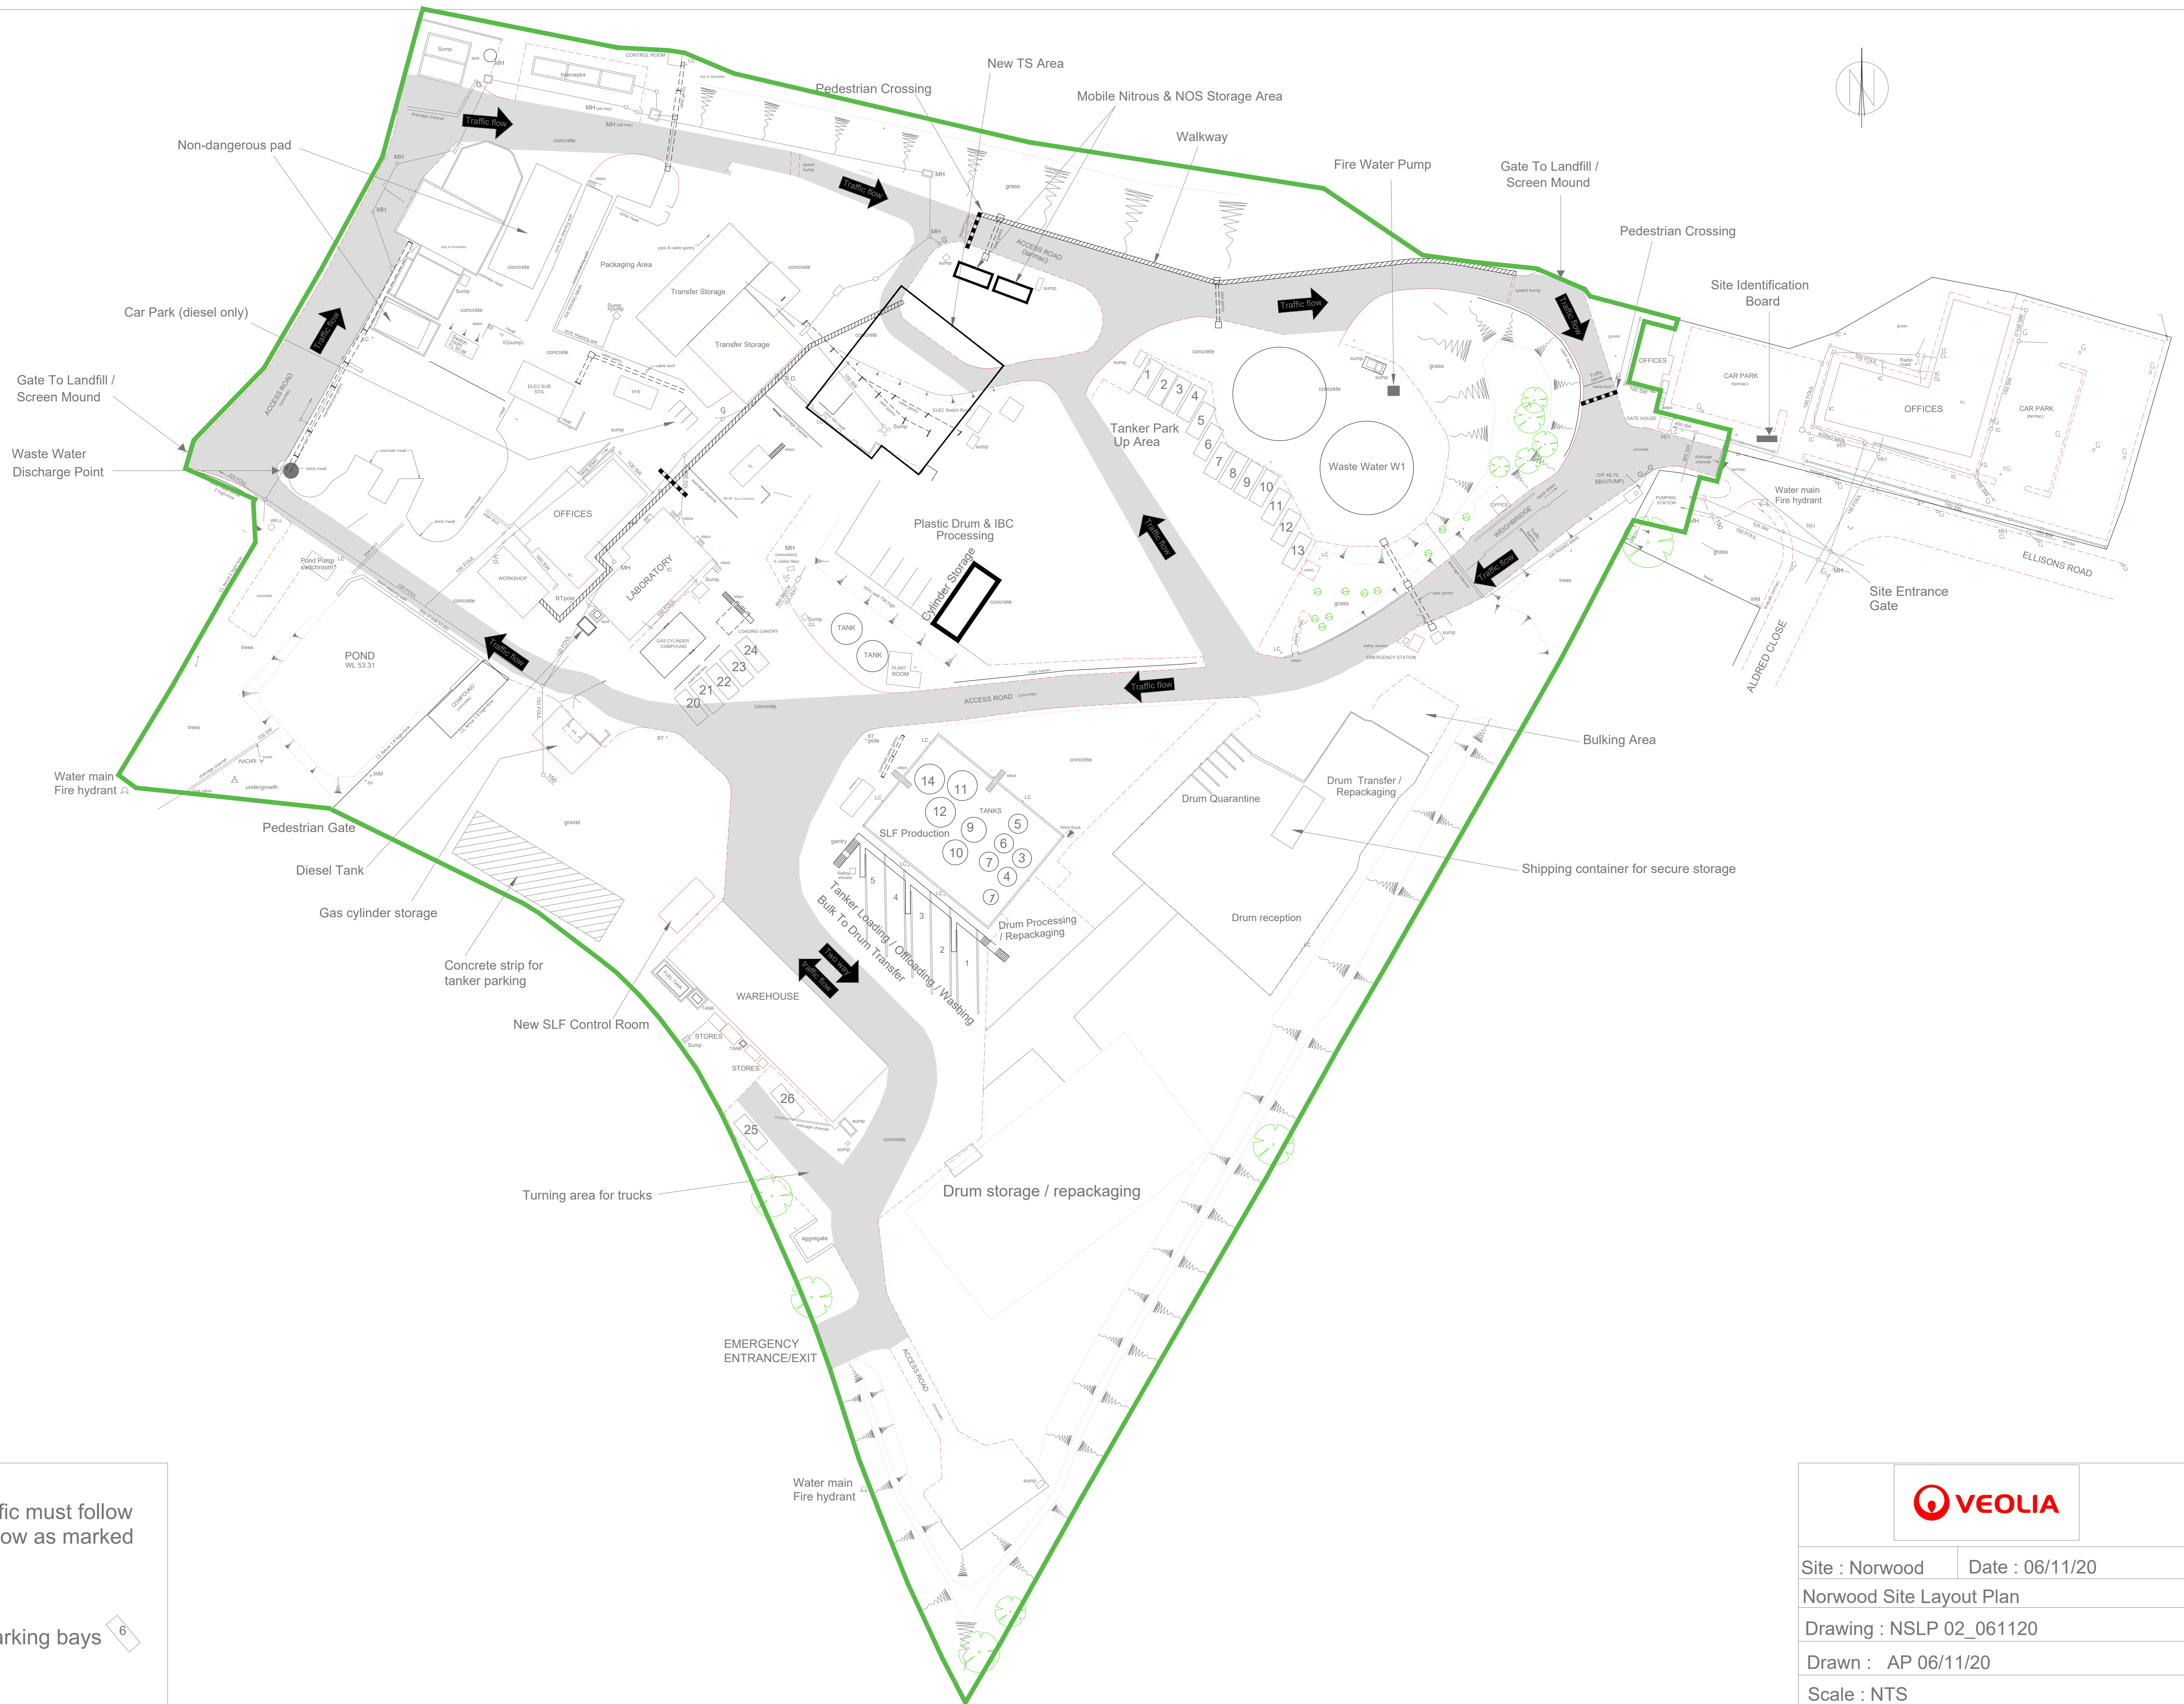

NOTE:- All tanker traffic must follow follow traffic flow as marked



Designated Tanker parking bays



Site : Norwood Date : 06/11/20

Norwood Site Layout Plan

Drawing : NSLP 02_061120

Drawn : AP 06/11/20

Scale : NTS