



DO NOT SCALE FROM THIS DRAWING

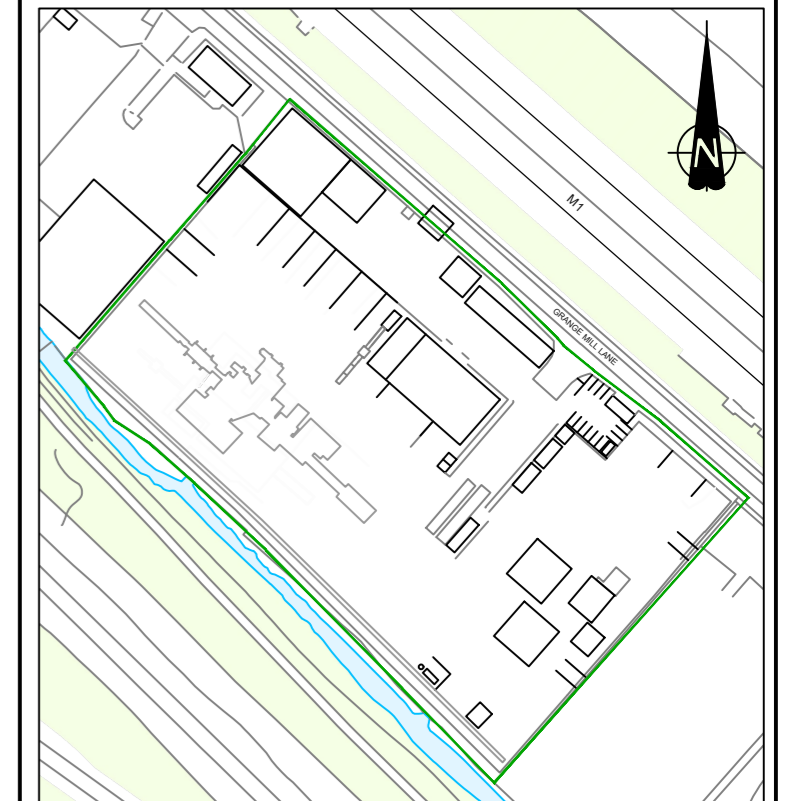

KEY PLAN
SCALE 1:2500

KEY
— PERMIT BOUNDARY
- - - < FW > FOUL WATER DRAIN

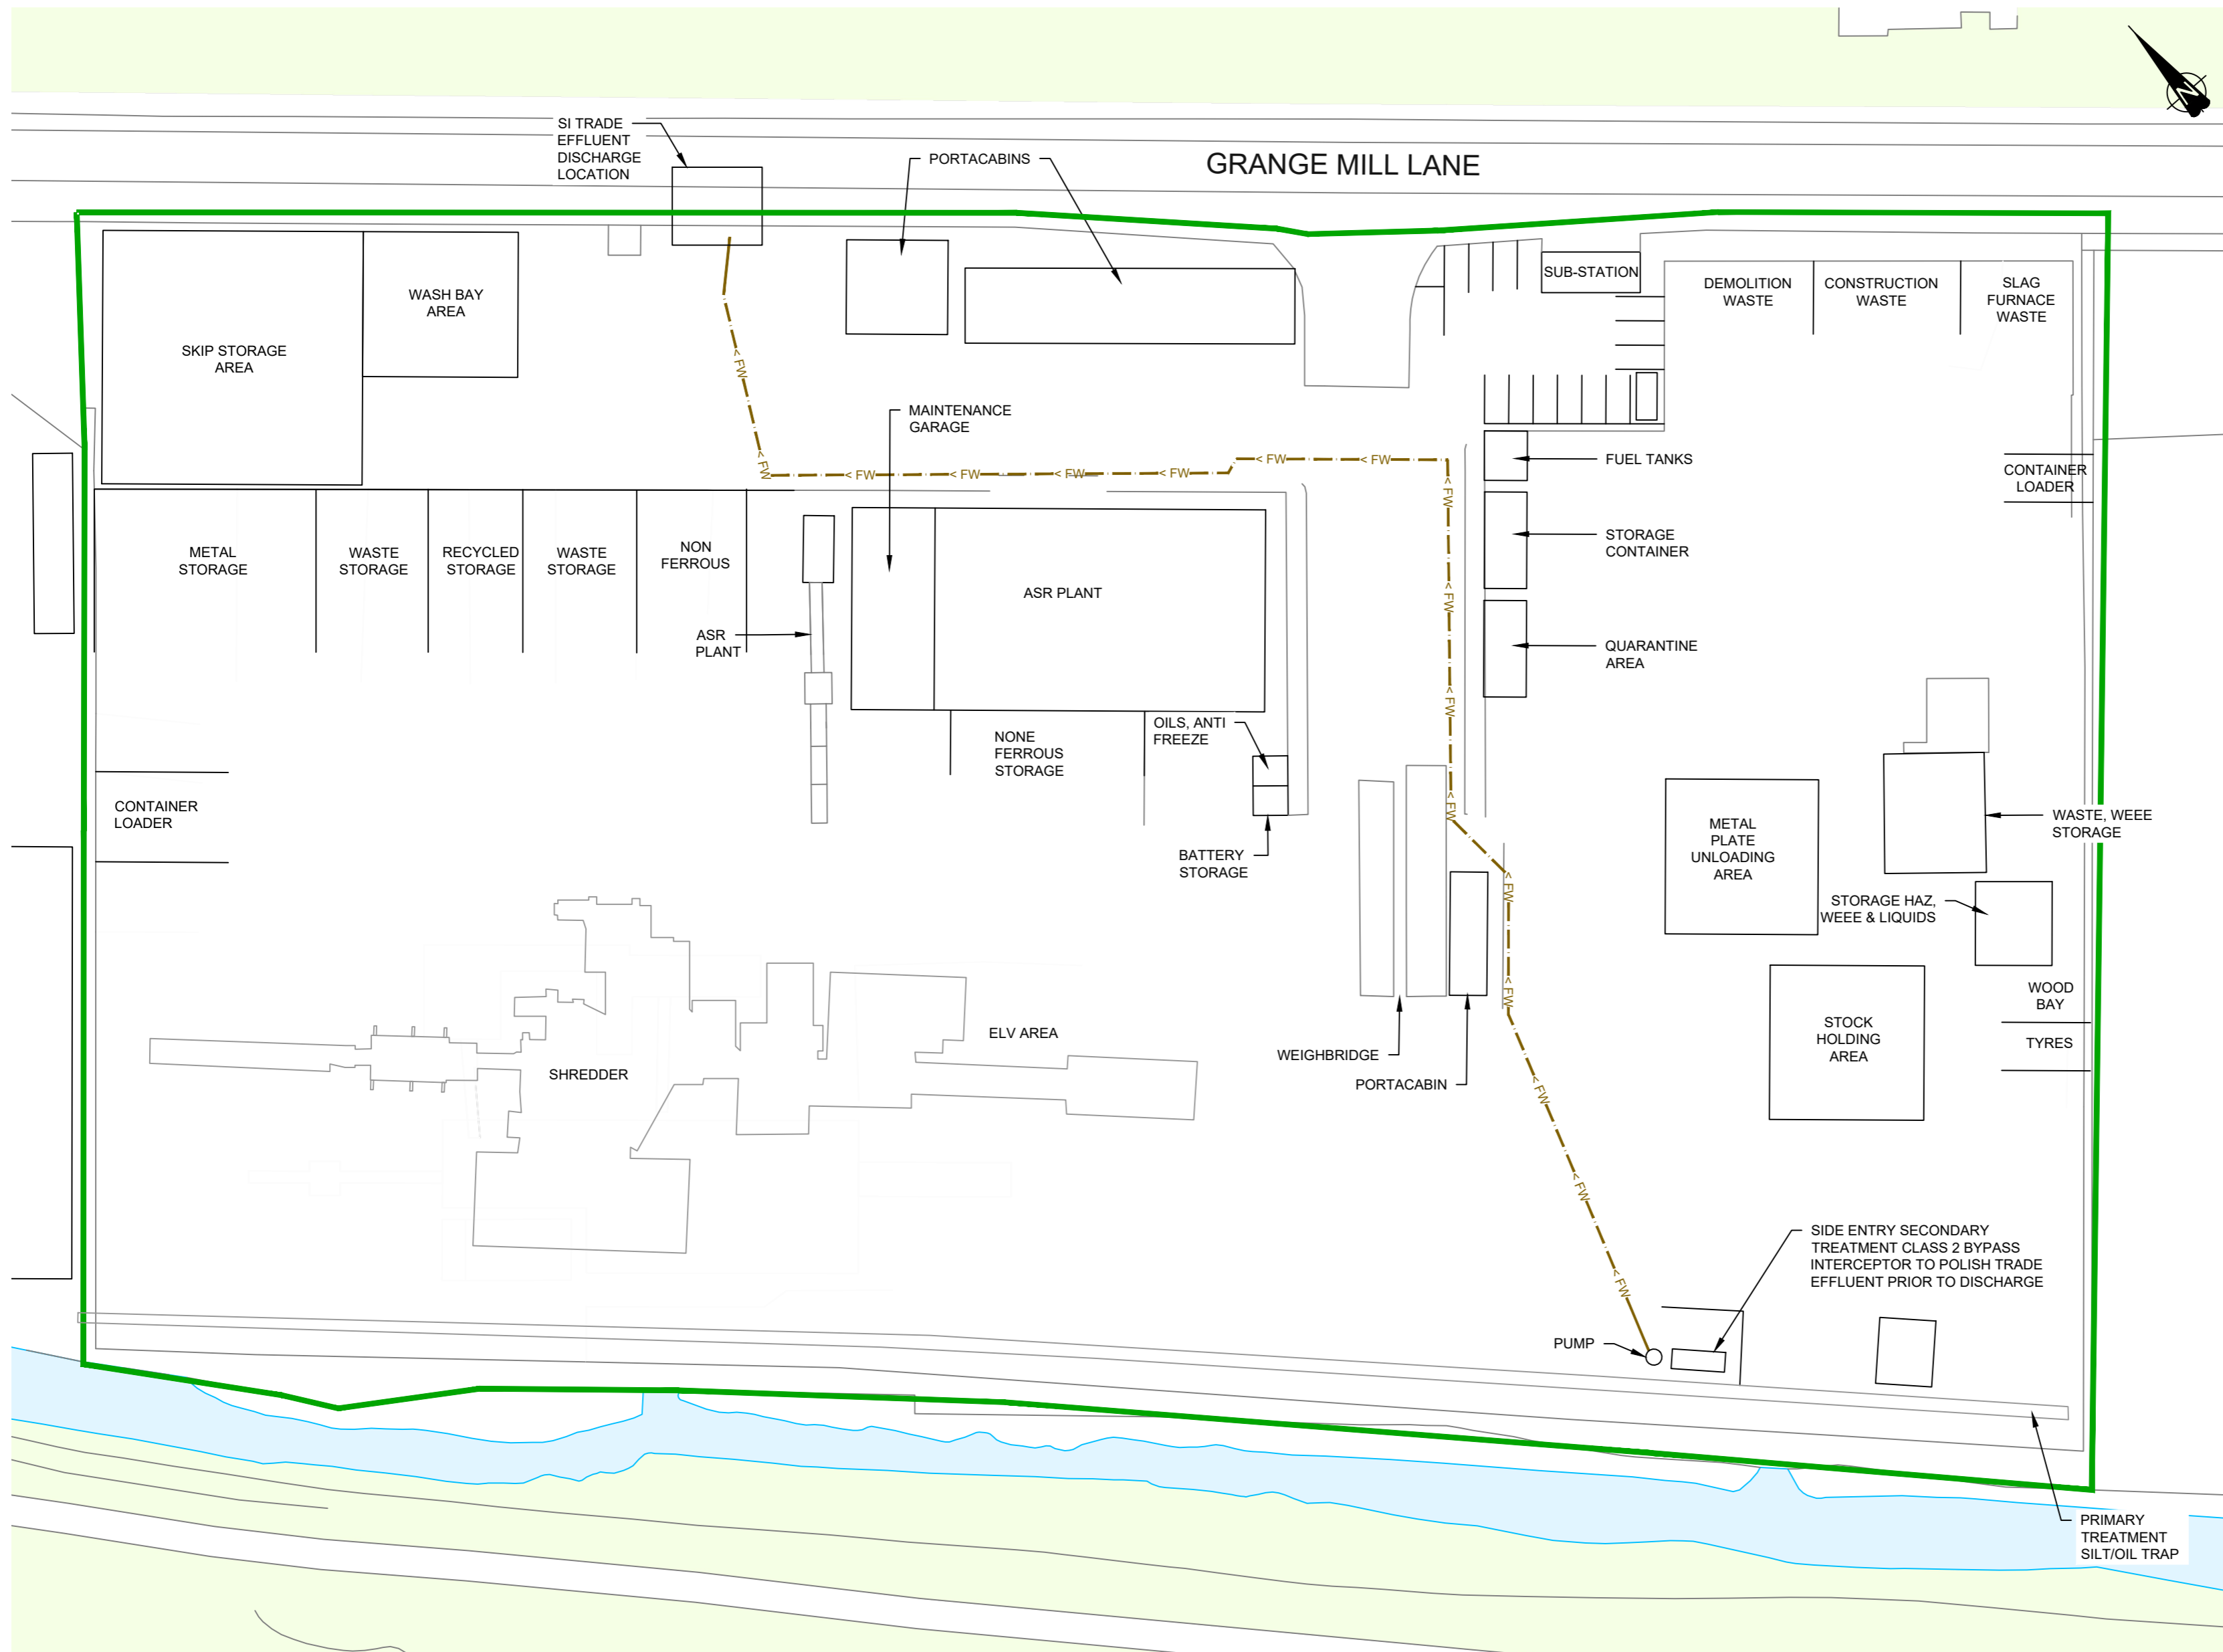

A	FIRST ISSUE	04/04/24	SJB	AC	AC
REVISION	DETAILS	DATE	DRAWN	CHKD	APPD

CLIENT
THE RON HULL JR LTD.

PROJECT
PERMIT VARIATIONS TO EXTEND WASTE TYRES

DRAWING TITLE
SITE LAYOUT PLAN

DRG No.	ST20716-001	REV	A	SUIT. CODE	
DRG SIZE	A2	SCALE	1:500	DATE	26/03/24
DRAWN BY	SJB	CHECKED BY	AC	APPROVED BY	AC

© Crown Copyright and database rights 2024
 Ordnance Survey 0100031673

