


# E F Westaway Ltd – URN 3390356

Jessel Street, Sheffield, S9 3HY

Key: — Trade Effluent (Y) Sample Point (X) Connection to Sewer (Z) — Public Combined Sewer

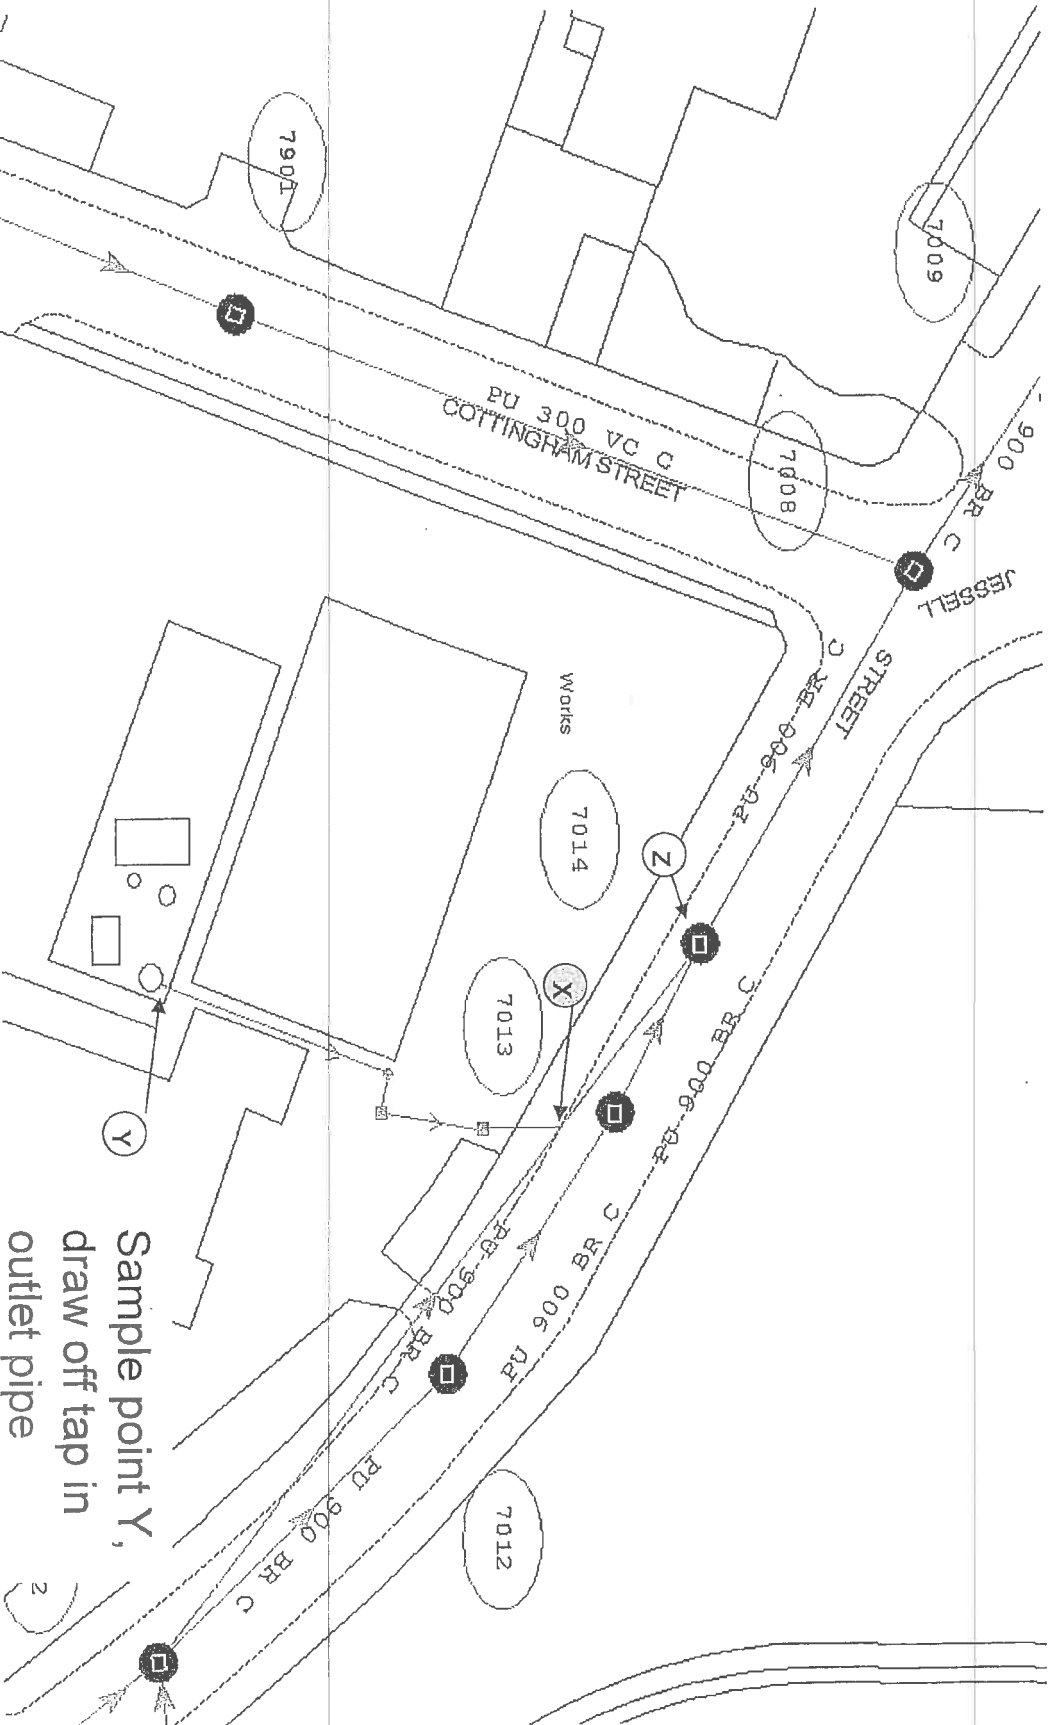

Please note that the information supplied on the enclosed plans is reproduced from Ordnance Survey material with the permission of the Controller of Her Majesty's Stationery Office, © Crown Copyright. Unauthorised reproduction infringes Crown Copyright and may lead to prosecution or civil proceedings. Licence Number 1000019559.