




THE LOCATION OF ALL BURIED APPARATUS NEEDS TO BE CONFIRMED BEFORE CARRYING OUT ANY WORK ON SITE

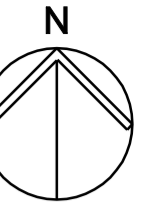

NOTE: SERVICES NOT IDENTIFIED, UNLESS LABELLED

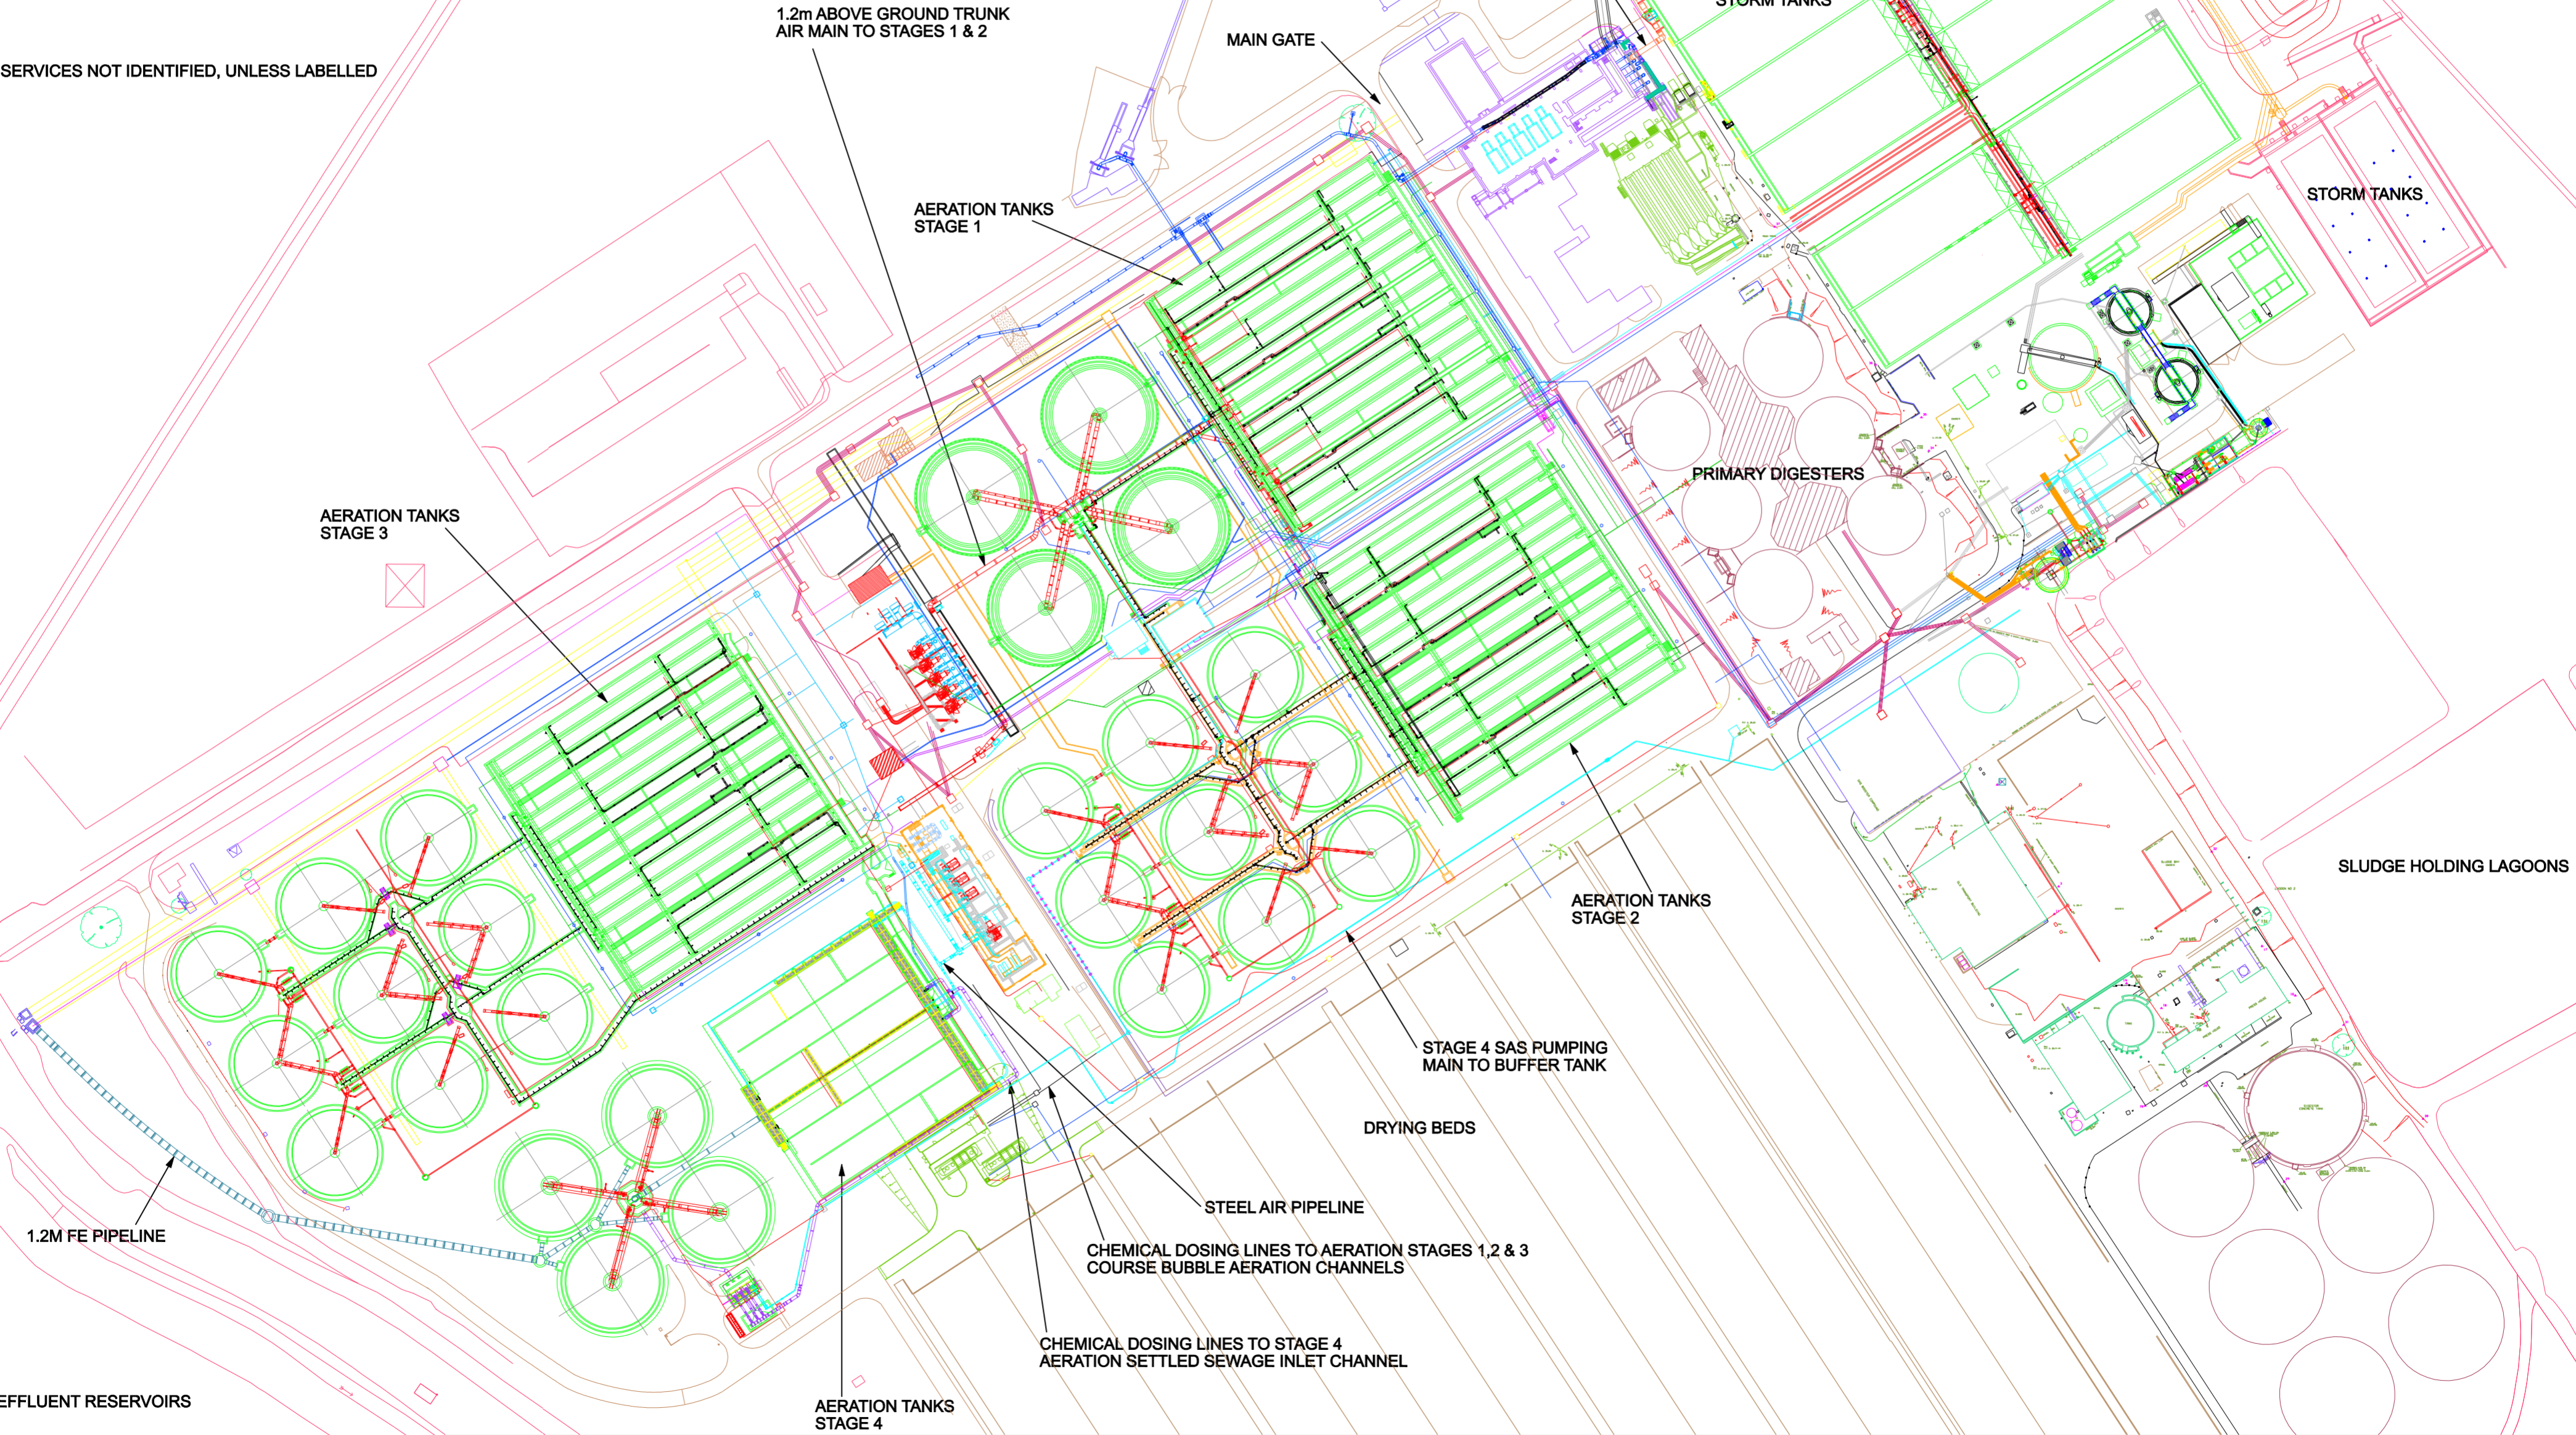

A	TAKEN FROM 1K4D-02001, DEC 2004	IMP	TAK	TAK	13/02/2009
Iss	Description	Drawn	Chkd	Appd	Date

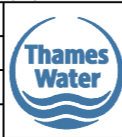

TECHNICAL INFORMATION
 Clearwater Court
 Vastern Road
 Reading RG1 8DB

Drawing Title:
 SERVICES PLAN

Location / Town:
 STANSTED ABBOTTS
 Drawing No.:
 RYEMS1ZZ-SSP-001

Location Code:
 RYEMS1ZZ
 Scale:
 1:1250

OS Reference:
 TL392104
 Sheet Size:
 A2
 Rev:
 A