


NORTH

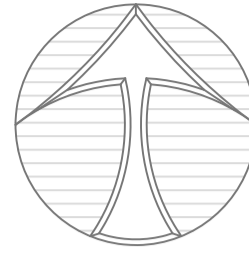

DO NOT SCALE

LEGEND:

	LAND IN SAME OWNERSHIP
	OPTION AREA
	MAINTENANCE & ACCESS TRACK TYPE 1
	MAINTENANCE & ACCESS TRACK ASPHALT
	PROPOSED GAS PIPE ROUTE
	EXISTING MP GAS PIPE ROUTE
	PROPOSED UNDERGROUND CABLE ROUTE
	EXISTING DIVERTED U/G CABLE ROUTE
	DEER FENCING
	POINT OF CONNECTION

- 1 Feeders
- 2 Gas Point of Connection
- 3 Digester Tanks
- 4 Intake Tank
- 5 Sludge Clamps
- 6 Gas Flare
- 7 CHP Container
- 8 Biogas Upgrading & Control Systems
- 9 Separation Container
- 10 Office (Inc. Septic Tank/Klargester)
- 11 Network Entry Facility
- 12 Digestate Lagoon
- 13 Transformer
- 14 Black Water Bagged System
- 15 White Water Infiltration Pond
- 16 Propane Tanks
- 17 Weighbridge
- 18 Graded Bund with Landscape Planning (Including line of perimeter hedge with trees)
- 19 Entrance Area
- 20 Hedge Management
- 21 Access Track to Field
- 22 Pump system water supply
- 23 Customer LV panel
- 24 Control Container
- 25 Buffer Tank
- 26 Header Container
- 27 Sanitation tank
- 28 Gantry
- 29 Co2 Storage Tank
- 30 Co2 Liquefaction
- 31 Heated polyester silo
- 32 Polyester silo
- 33 Heat Exchanger
- 34 Pump Assembly

Proposed Trees/Hedging
 Existing Trees/Hedging
 Managed Grassland
 Gate


Rev	Date	Details Of Issue	Initials
11	20.07.21	Amended to suit latest Equipment details. Elec cable updated	RW
10	07.04.21	Minor Amendments to Layout	LO
09	22.02.21	Minor Amendments to Layout and Legend	LO
08	07.12.18	Minor Amendments	LO
07	04.12.18	Site redesign	LO
06	22.11.18	Amendments to legend	LO
05	04.10.18	Amendments to equipment layout	LO
04	13.09.18	Amendments to access and equipment layout	LO
03	12.09.18	Amendments to equipment layout	LO
02	24.08.18	Amendments to equipment layout	LO

PLANNING

RAW ENERGY
 DEVELOP • INVEST • DELIVER

Tel: +44(0) 1451 844148
 Email: info@rawenergy.co.uk Web: www.rawfm.co.uk

Project: Charlton Park Farm		
Address: Charlton Park Estate AD Plant, Charlton Park Malmesbury, Wiltshire, SN16 0HT		
Title: Charlton Park Farm S73 Site Layout Plan		
Drawn: LO	Date: 09.08.18	Scale (at A1): 1:1250
Dwg no.: 1517-S73-01		Revision No.: 11

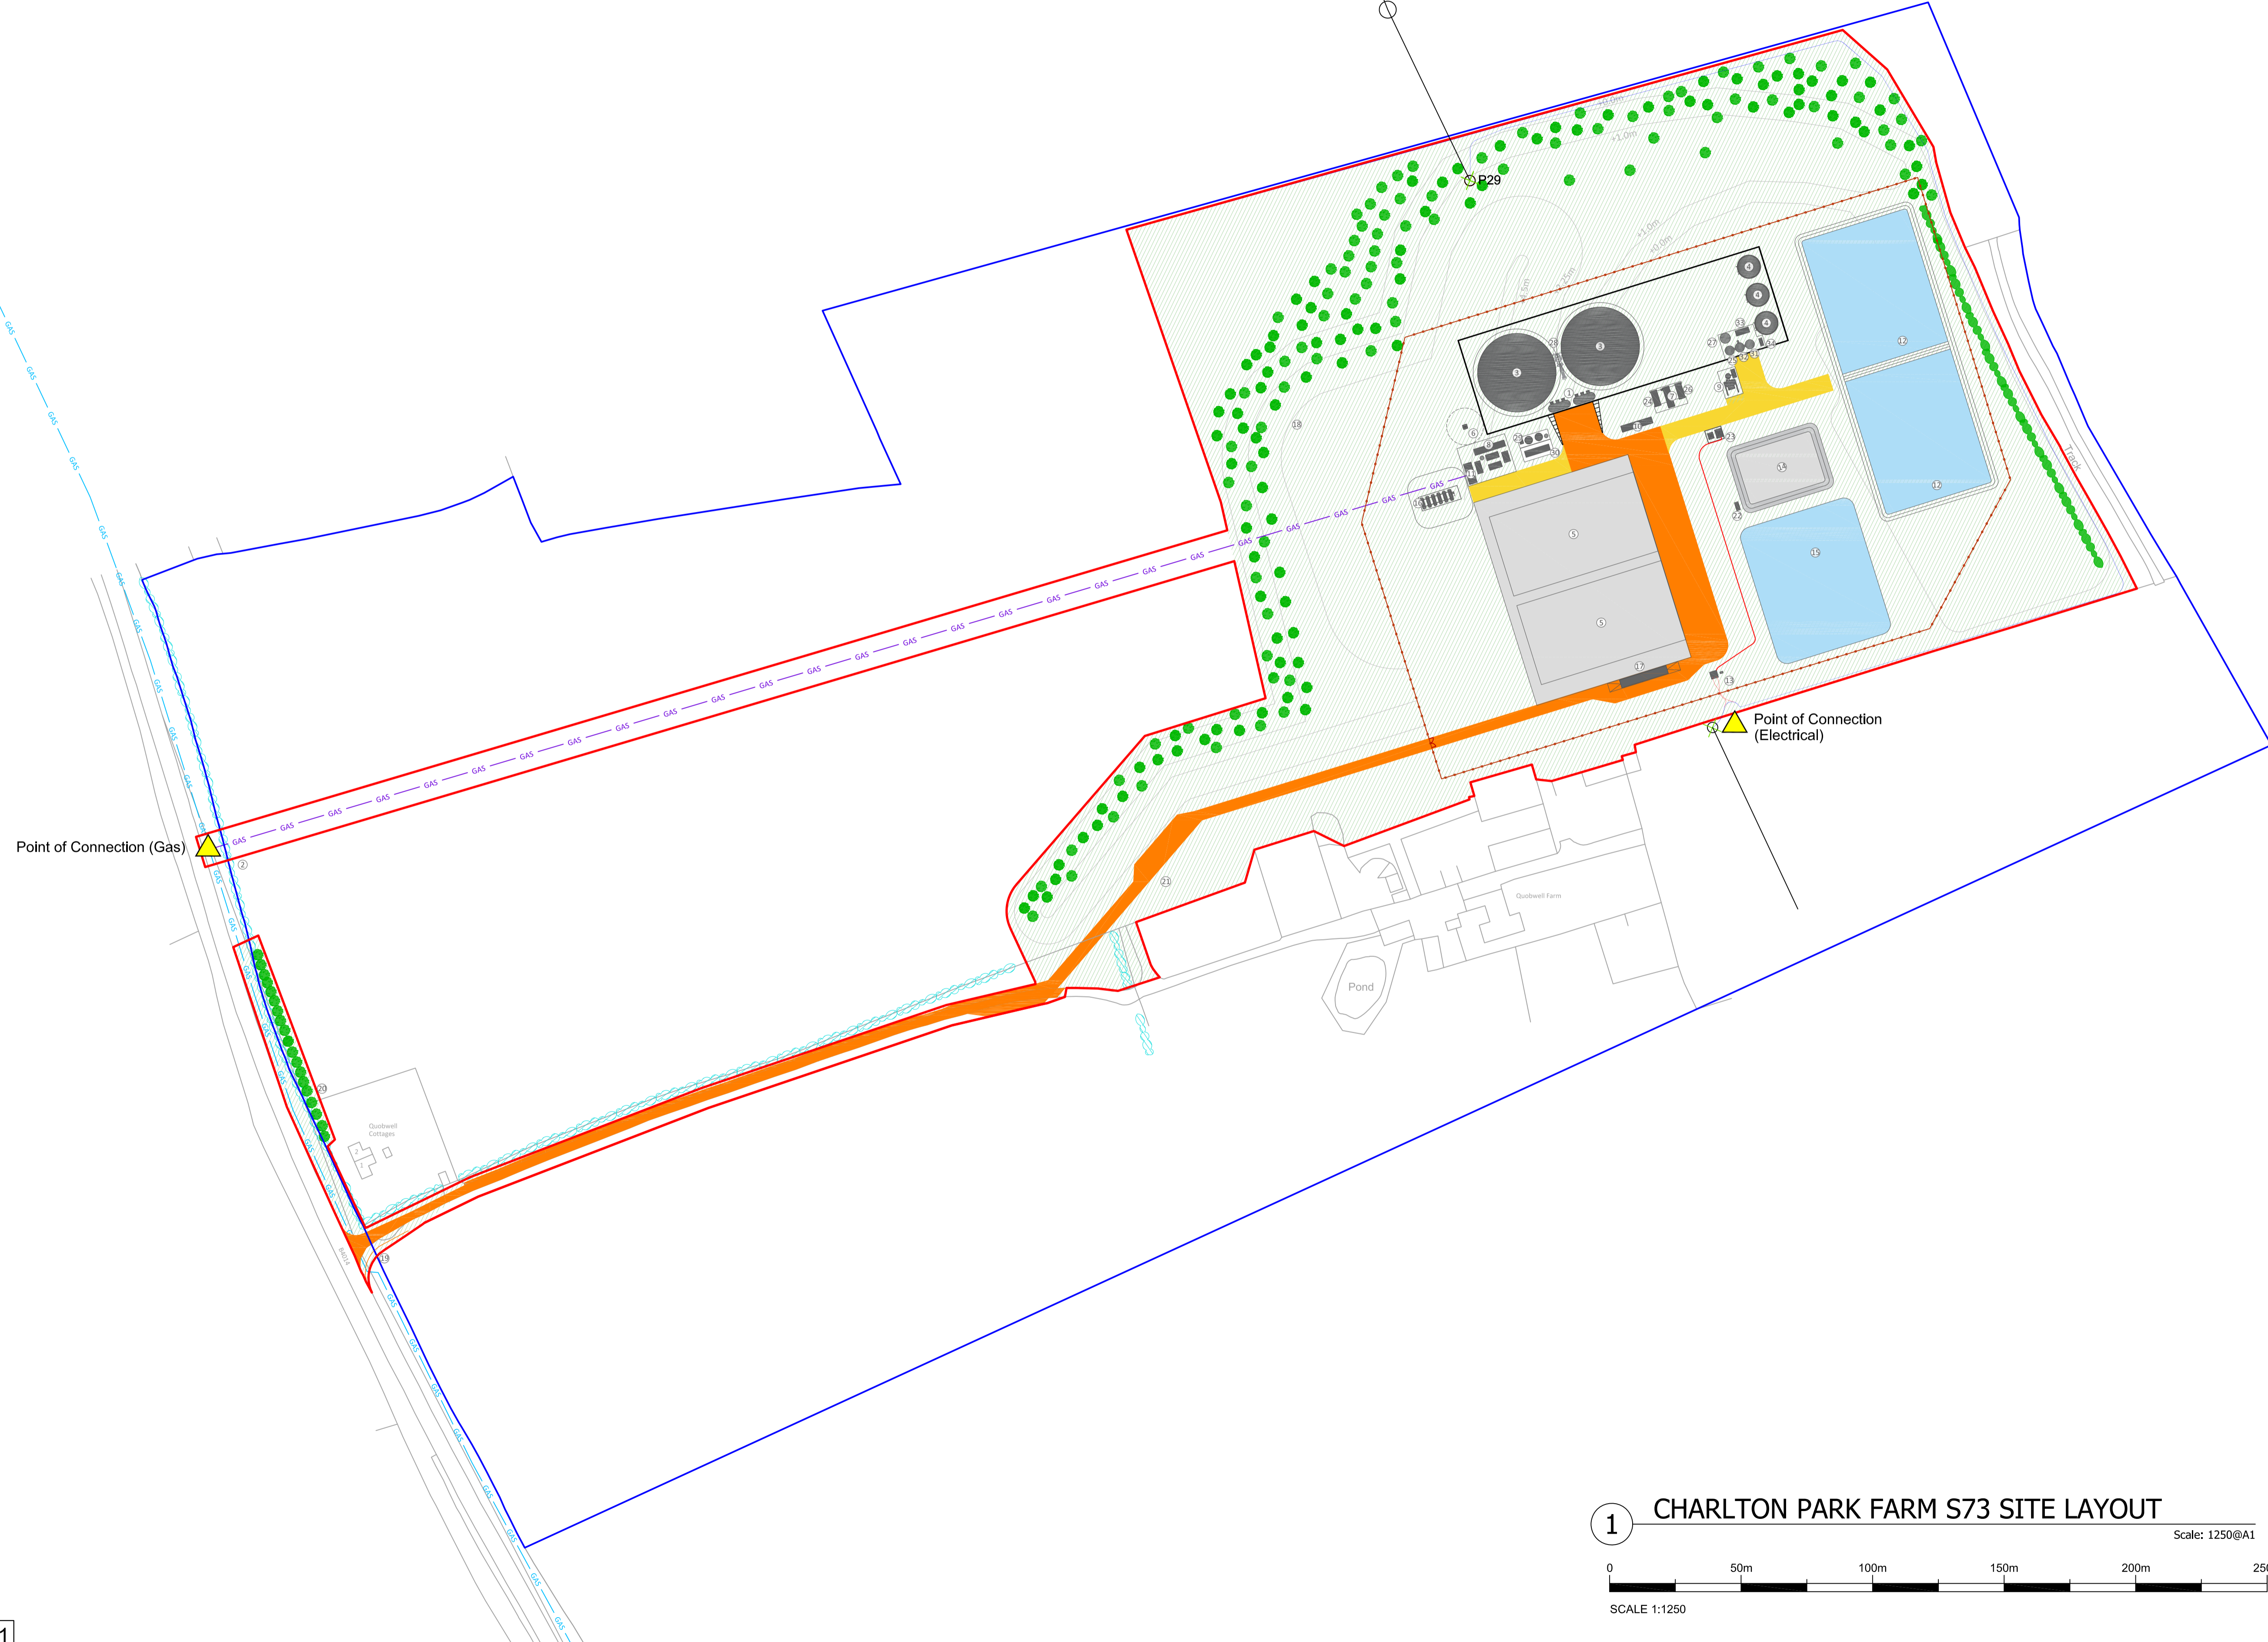

1 CHARLTON PARK FARM S73 SITE LAYOUT
 Scale: 1250@A1

SCALE 1:1250